

PART OF N.W. 1/4 OF SEC. 27, T. 7 N., R. 1 W., S.L.B. & M. CAMARREN COVE ESTATES SUBDIVISION

98

PHASE 3

LOTS 99-108 & 134-142


TAXING UNIT: 10

IN NORTH OGDEN CITY

PREFIX: 16-098

SCALE 1" = 50'

SEE PAGE 100

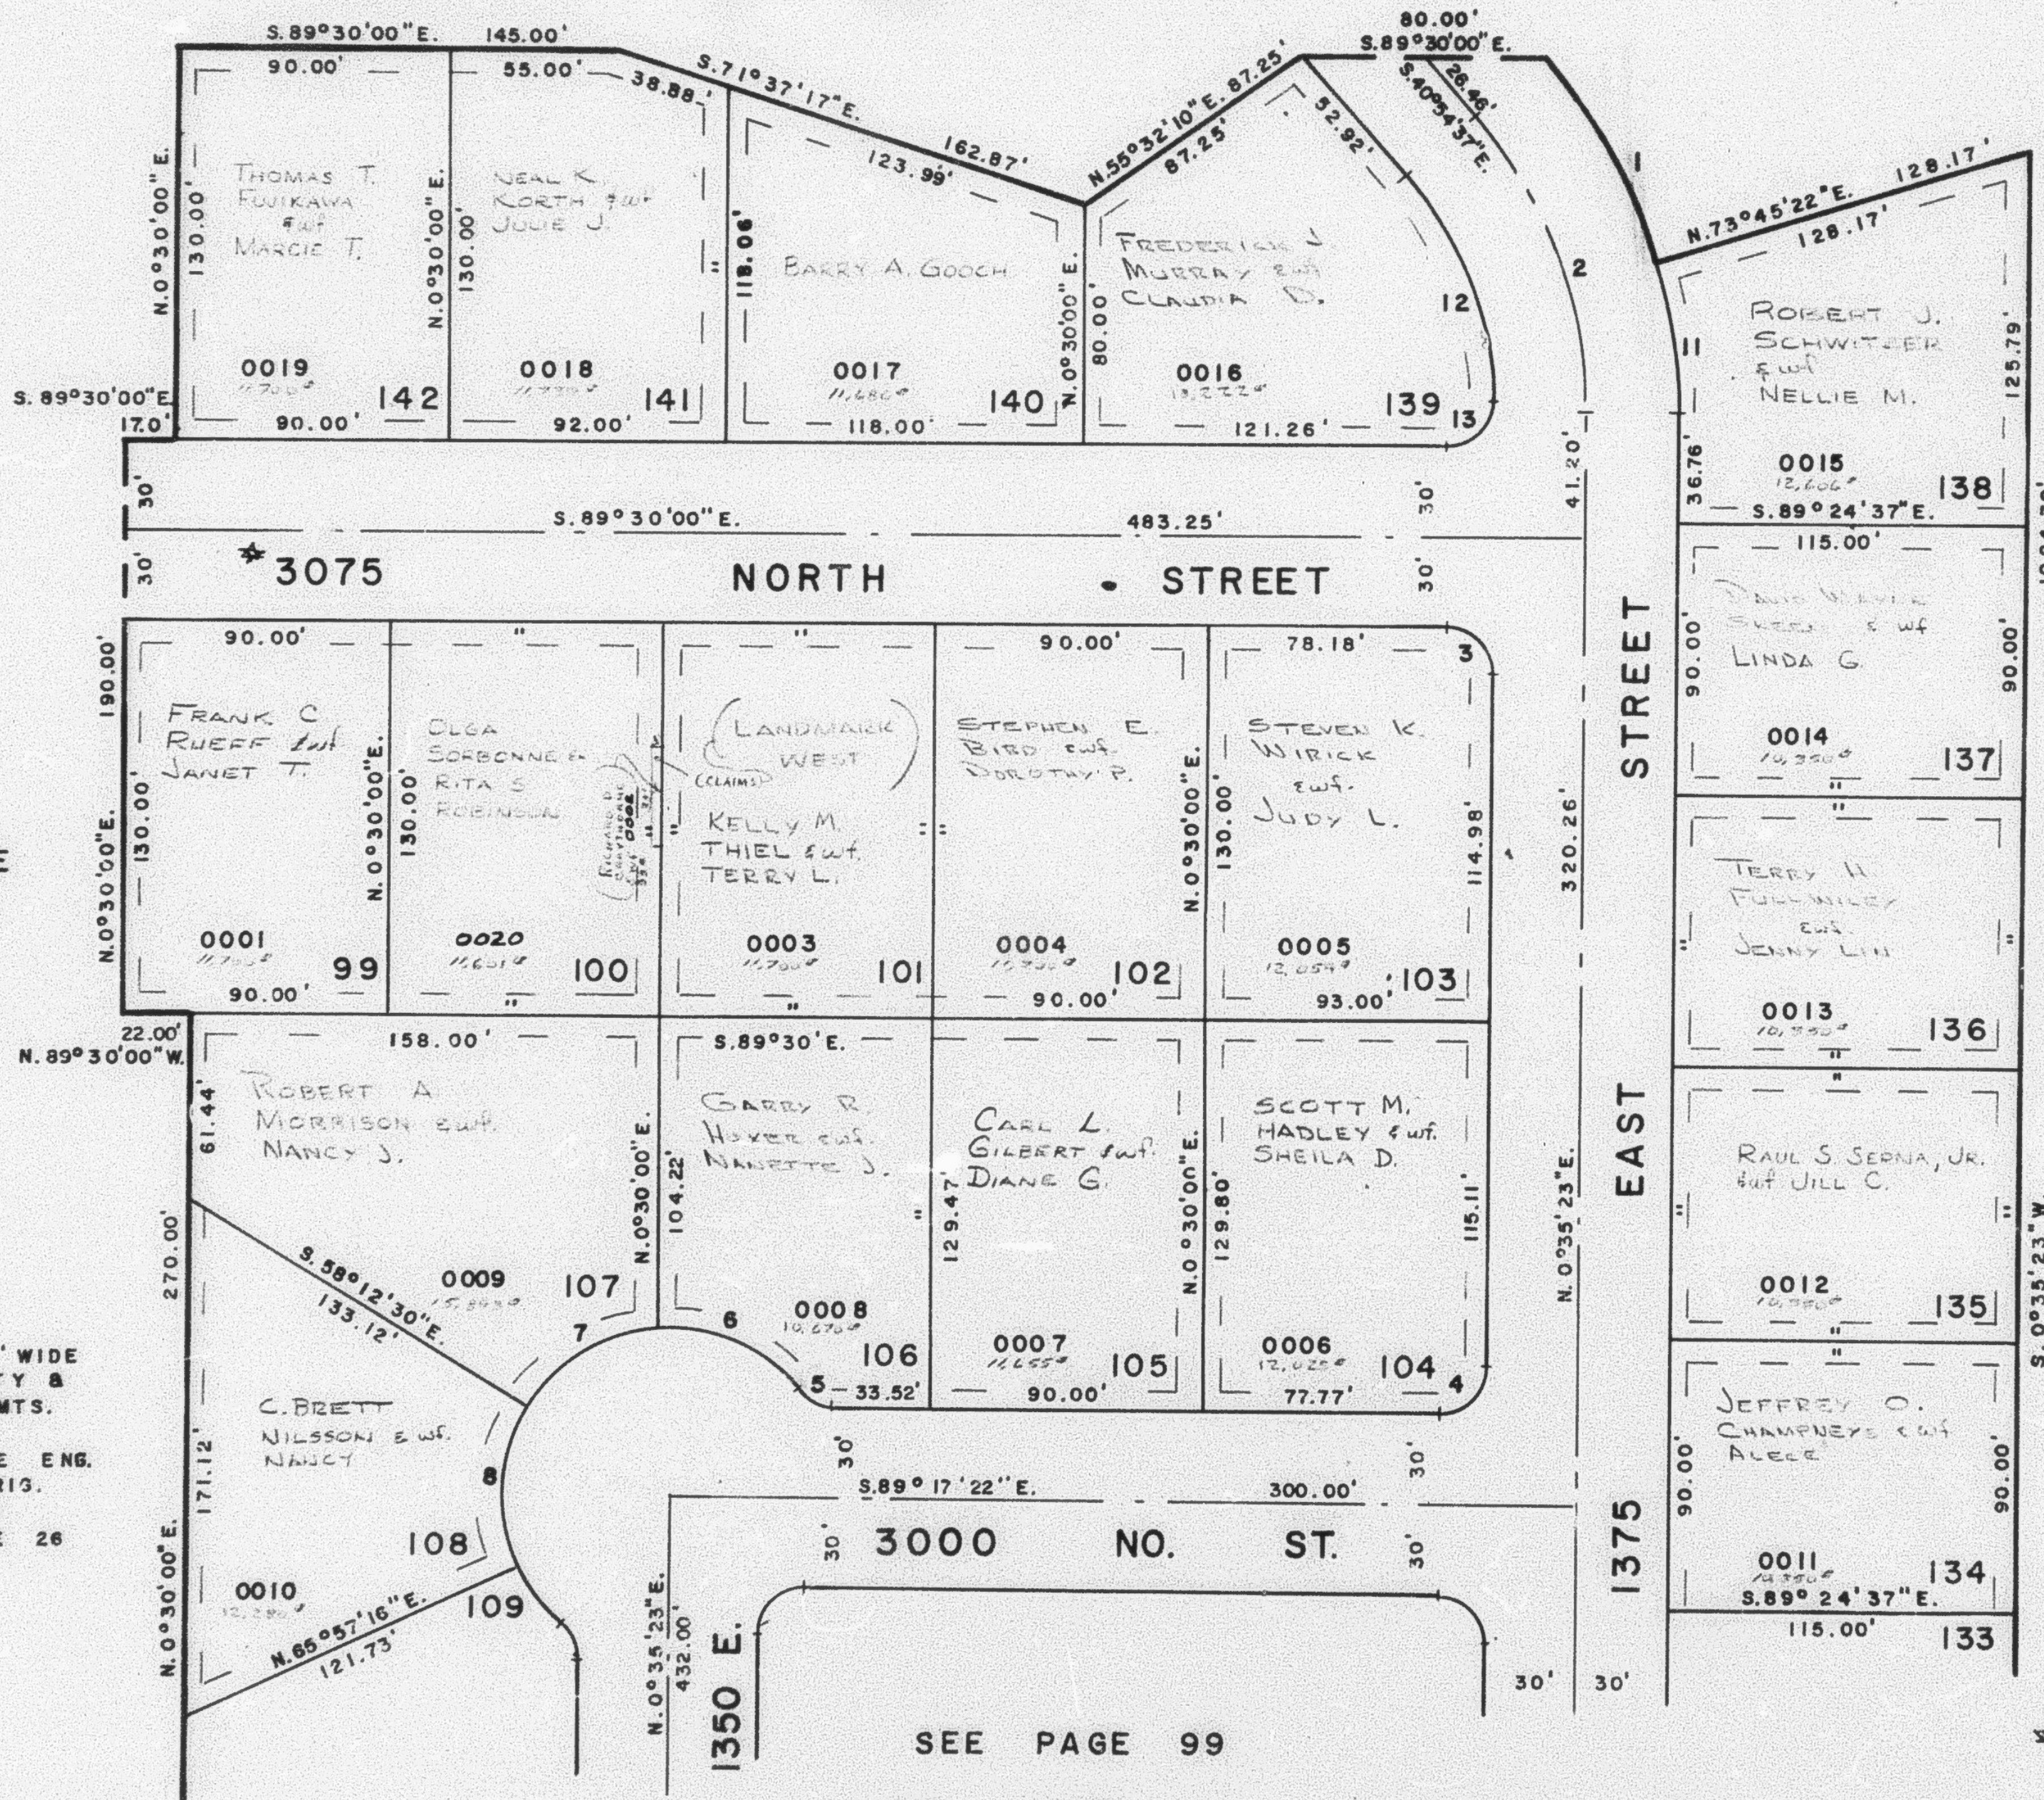

ALL ESMTS. 7' WIDE
& ARE UTILITY &
DRAINAGE ESMTS.

FOR COMPLETE ENG.
DATA SEE ORIG.
DED. PLAT IN
BOOK 21, PAGE 26

SEE PAGE 99

CURVE DATA

1	2	3	4	5	6	7	8	11	12	13
$\Delta = 24^{\circ}39'59''$	$41^{\circ}30'00''$	$90^{\circ}05'23''$	$90^{\circ}07'15''$	$49^{\circ}59'41''$	$53^{\circ}04'34''$	$55^{\circ}50'15''$	$55^{\circ}50'14''$	$16^{\circ}50'01''$	$39^{\circ}26'55''$	$91^{\circ}57'42''$
$R = 179.26'$	$149.26'$	$15'$	$15'$	$15'$	$55'$	$55'$	$55'$	$179.26'$	$119.26'$	$15'$
$ARC 77.17'$	$108.11'$	$23.59'$	$23.59'$	$13.09'$	$50.95'$	$53.60'$	$53.60'$	$52.67'$	$82.11'$	$24.08'$
$T = 39.19'$	$56.55'$	$15.02'$	$15.03'$	$6.99'$	$27.47'$	$29.14'$	$29.14'$	$26.52'$	$47.76'$	$15.52'$