

PART OF N.W. 1/4 OF SEC. 27, T. 7 N., R. 1 W., S.L.B. & M.
CAMARREN COVE ESTATES SUBDIVISION

96

PHASE 3

LOTS 99-108 & 134-142


TAXING UNIT: 10

IN NORTH OGDEN CITY

PREFIX: 16-098

SCALE 1" = 50'

SEE PAGE 100

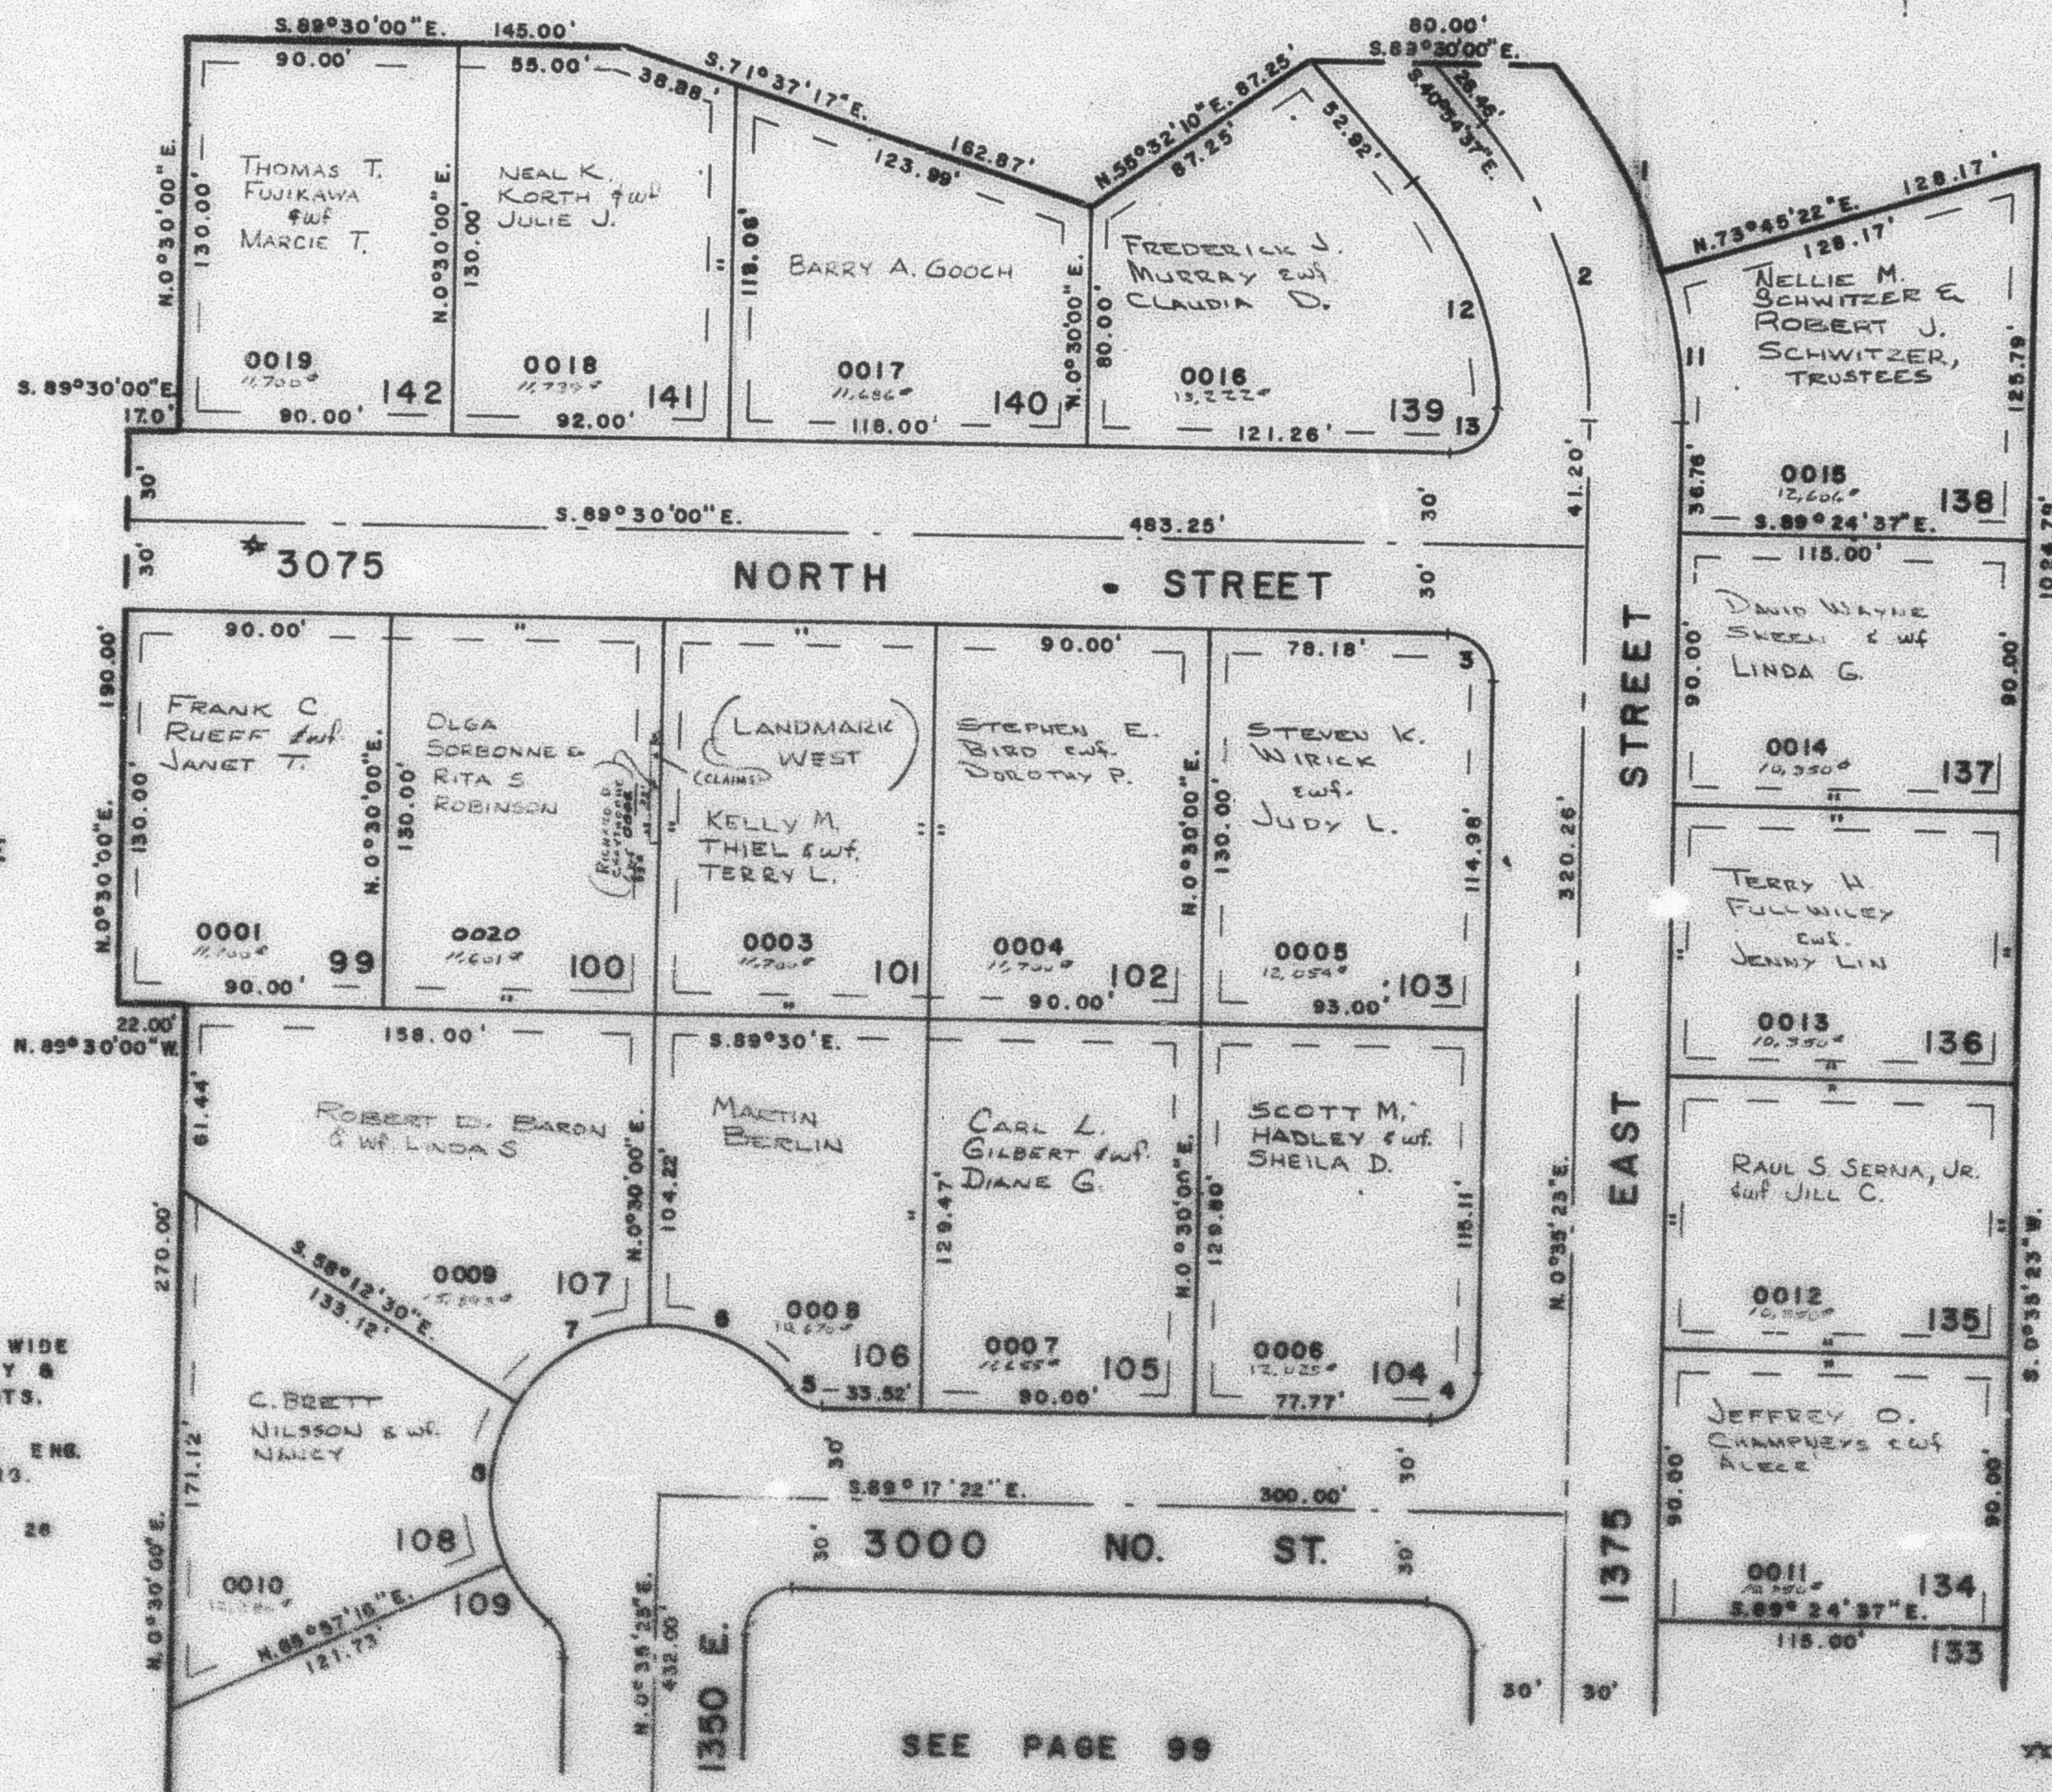

SEE PAGE
77

SEE PAGE
49-1

ALL ESMTS. 7' WIDE
ARE UTILITY &
DRAINAGE ESMTS.

FOR COMPLETE ENG.
DATA SEE ORIG.
DED. PLAT IN
BOOK 21, PAGE 28

SEE PAGE 99

** NAME CHANGED
11-19-80 (1371-552)

CURVE		DATA											
1	2	3	4	5	6	7	8	9	10	11	12	13	14
A= 24°39'59"	41°30'00"	30°05'23"	38°07'15"	45°55'41"	53°04'34"	55°36'15"	55°50'14"	16°50'01"	39°28'55"	31°57'42"			
R= 179.25'	149.25'	15'	15'	15'	55'	55'	55'	179.25'	119.25'	15'			
ARC 77.17'	108.11'	23.99'	23.99'	13.09'	50.95'	53.55'	53.55'	52.67'	82.11'	24.08'			
T= 35.15'	55.55'	15.02'	15.02'	8.39'	27.47'	29.14'	29.14'	26.02'	47.76'	15.52'			