

PART OF N.W. 1/4 OF SEC. 27, T. 7 N., R. 1 W., S.L.B. & M.
CAMARREN COVE ESTATES SUBDIVISION
 PHASE 3
 LOTS 99-108 & 134-142

98


TAXING UNIT: 10

IN NORTH OGDEN CITY

PREFIX: 16-098

SCALE 1" = 50'

SEE PAGE 100

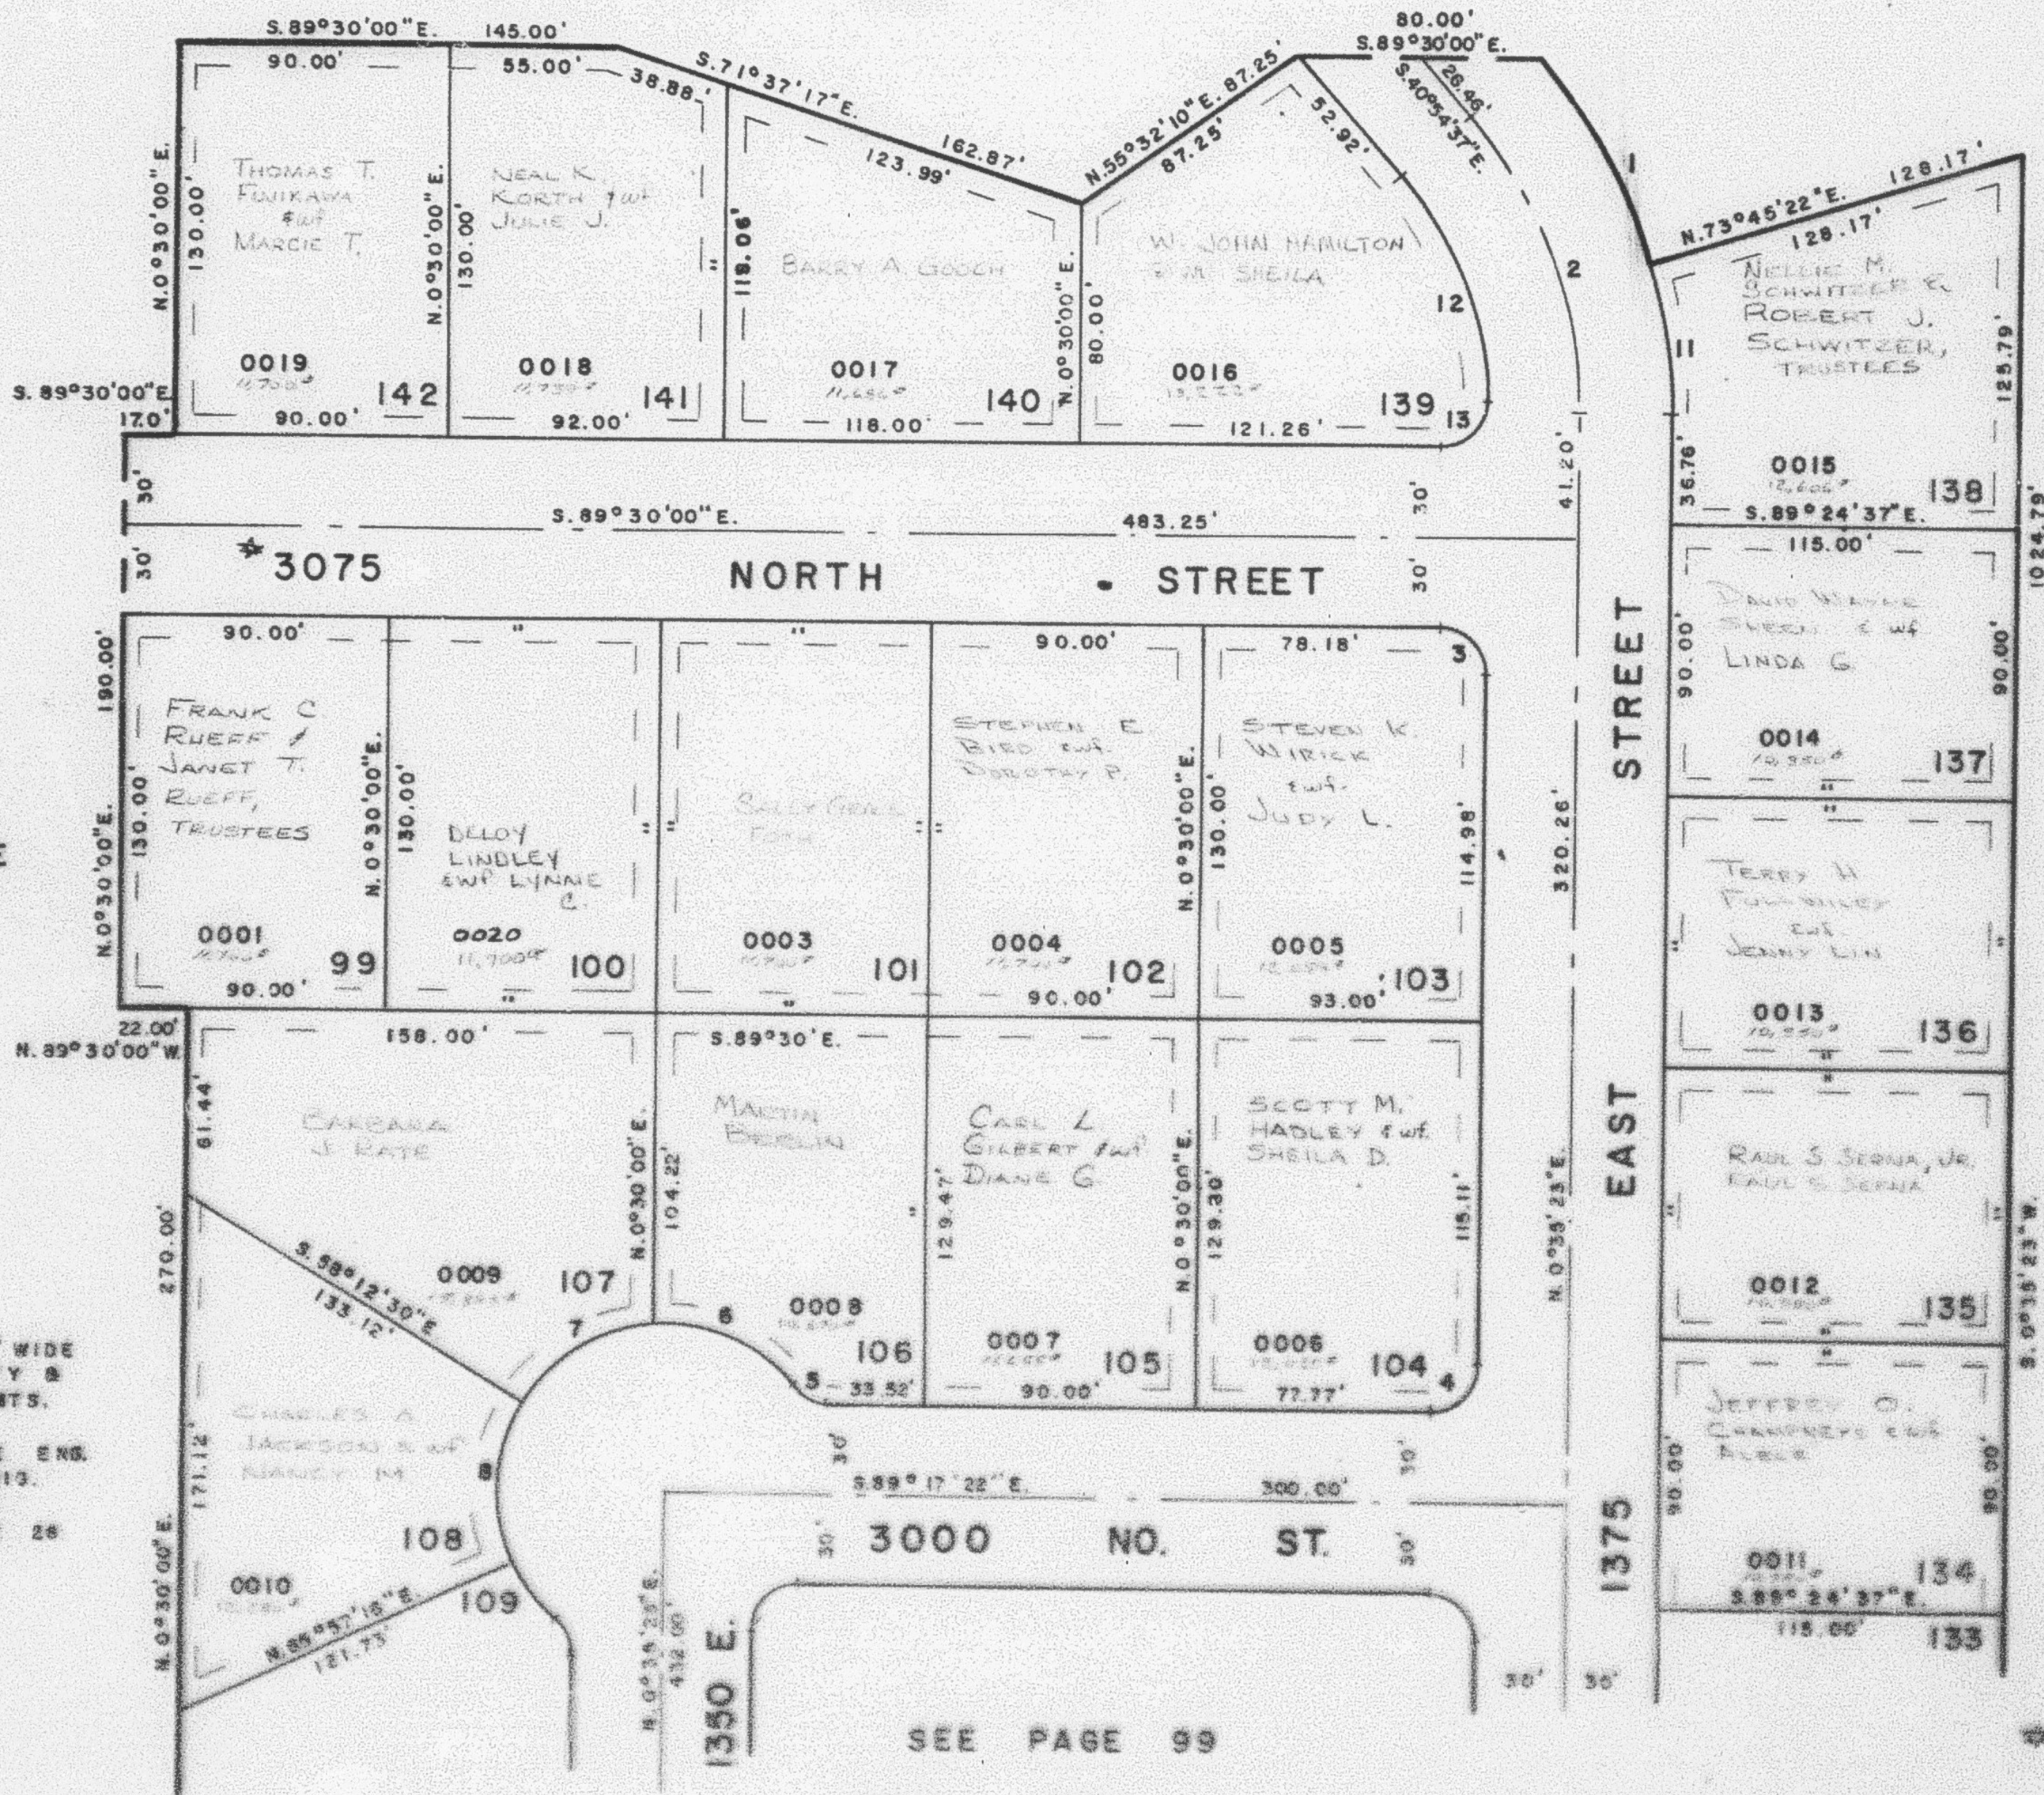

SEE PAGE 77

SEE PAGE 49-1

ALL ESMTS. 7' WIDE & ARE UTILITY & DRAINAGE ESMTS.

FOR COMPLETE ENG. DATA SEE ORIG. SED. PLAT IN BOOK 21, PAGE 28

SEE PAGE 99

Survey Changed 3-19-80 (1371-1372)

CURVE DATA

1	2	3	4	5	6	7	8	9	10	11	12	13	14	15
24°33'58"	41°30'00"	35°03'23"	30°07'15"	49°46'41"	53°04'34"	55°30'15"	54°30'14"	18°26'21"	38°28'24"	31°27'42"				
R= 179.25'	149.58'	15'	15'	15'	55'	55'	55'	179.25'	119.28'	15'				
ARC 77.17'	108.11'	23.88'	23.88'	13.05'	48.89'	49.80'	53.85'	30.87'	82.31'	24.98'				
T= 38.19'	88.55'	18.02'	18.02'	6.97'	27.47'	28.14'	28.14'	20.52'	47.75'	18.82'				