

PART OF N.W. 1/4 OF SEC. 27, T. 7 N., R. 1 W., S.L.B. & M.
CAMARREN COVE ESTATES SUBDIVISION

98

PHASE 3
 LOTS 99-108 & 134-142


TAXING UNIT: 10

IN NORTH OGDEN CITY

PREFIX: 16-098

SCALE 1" = 50'

SEE PAGE 100

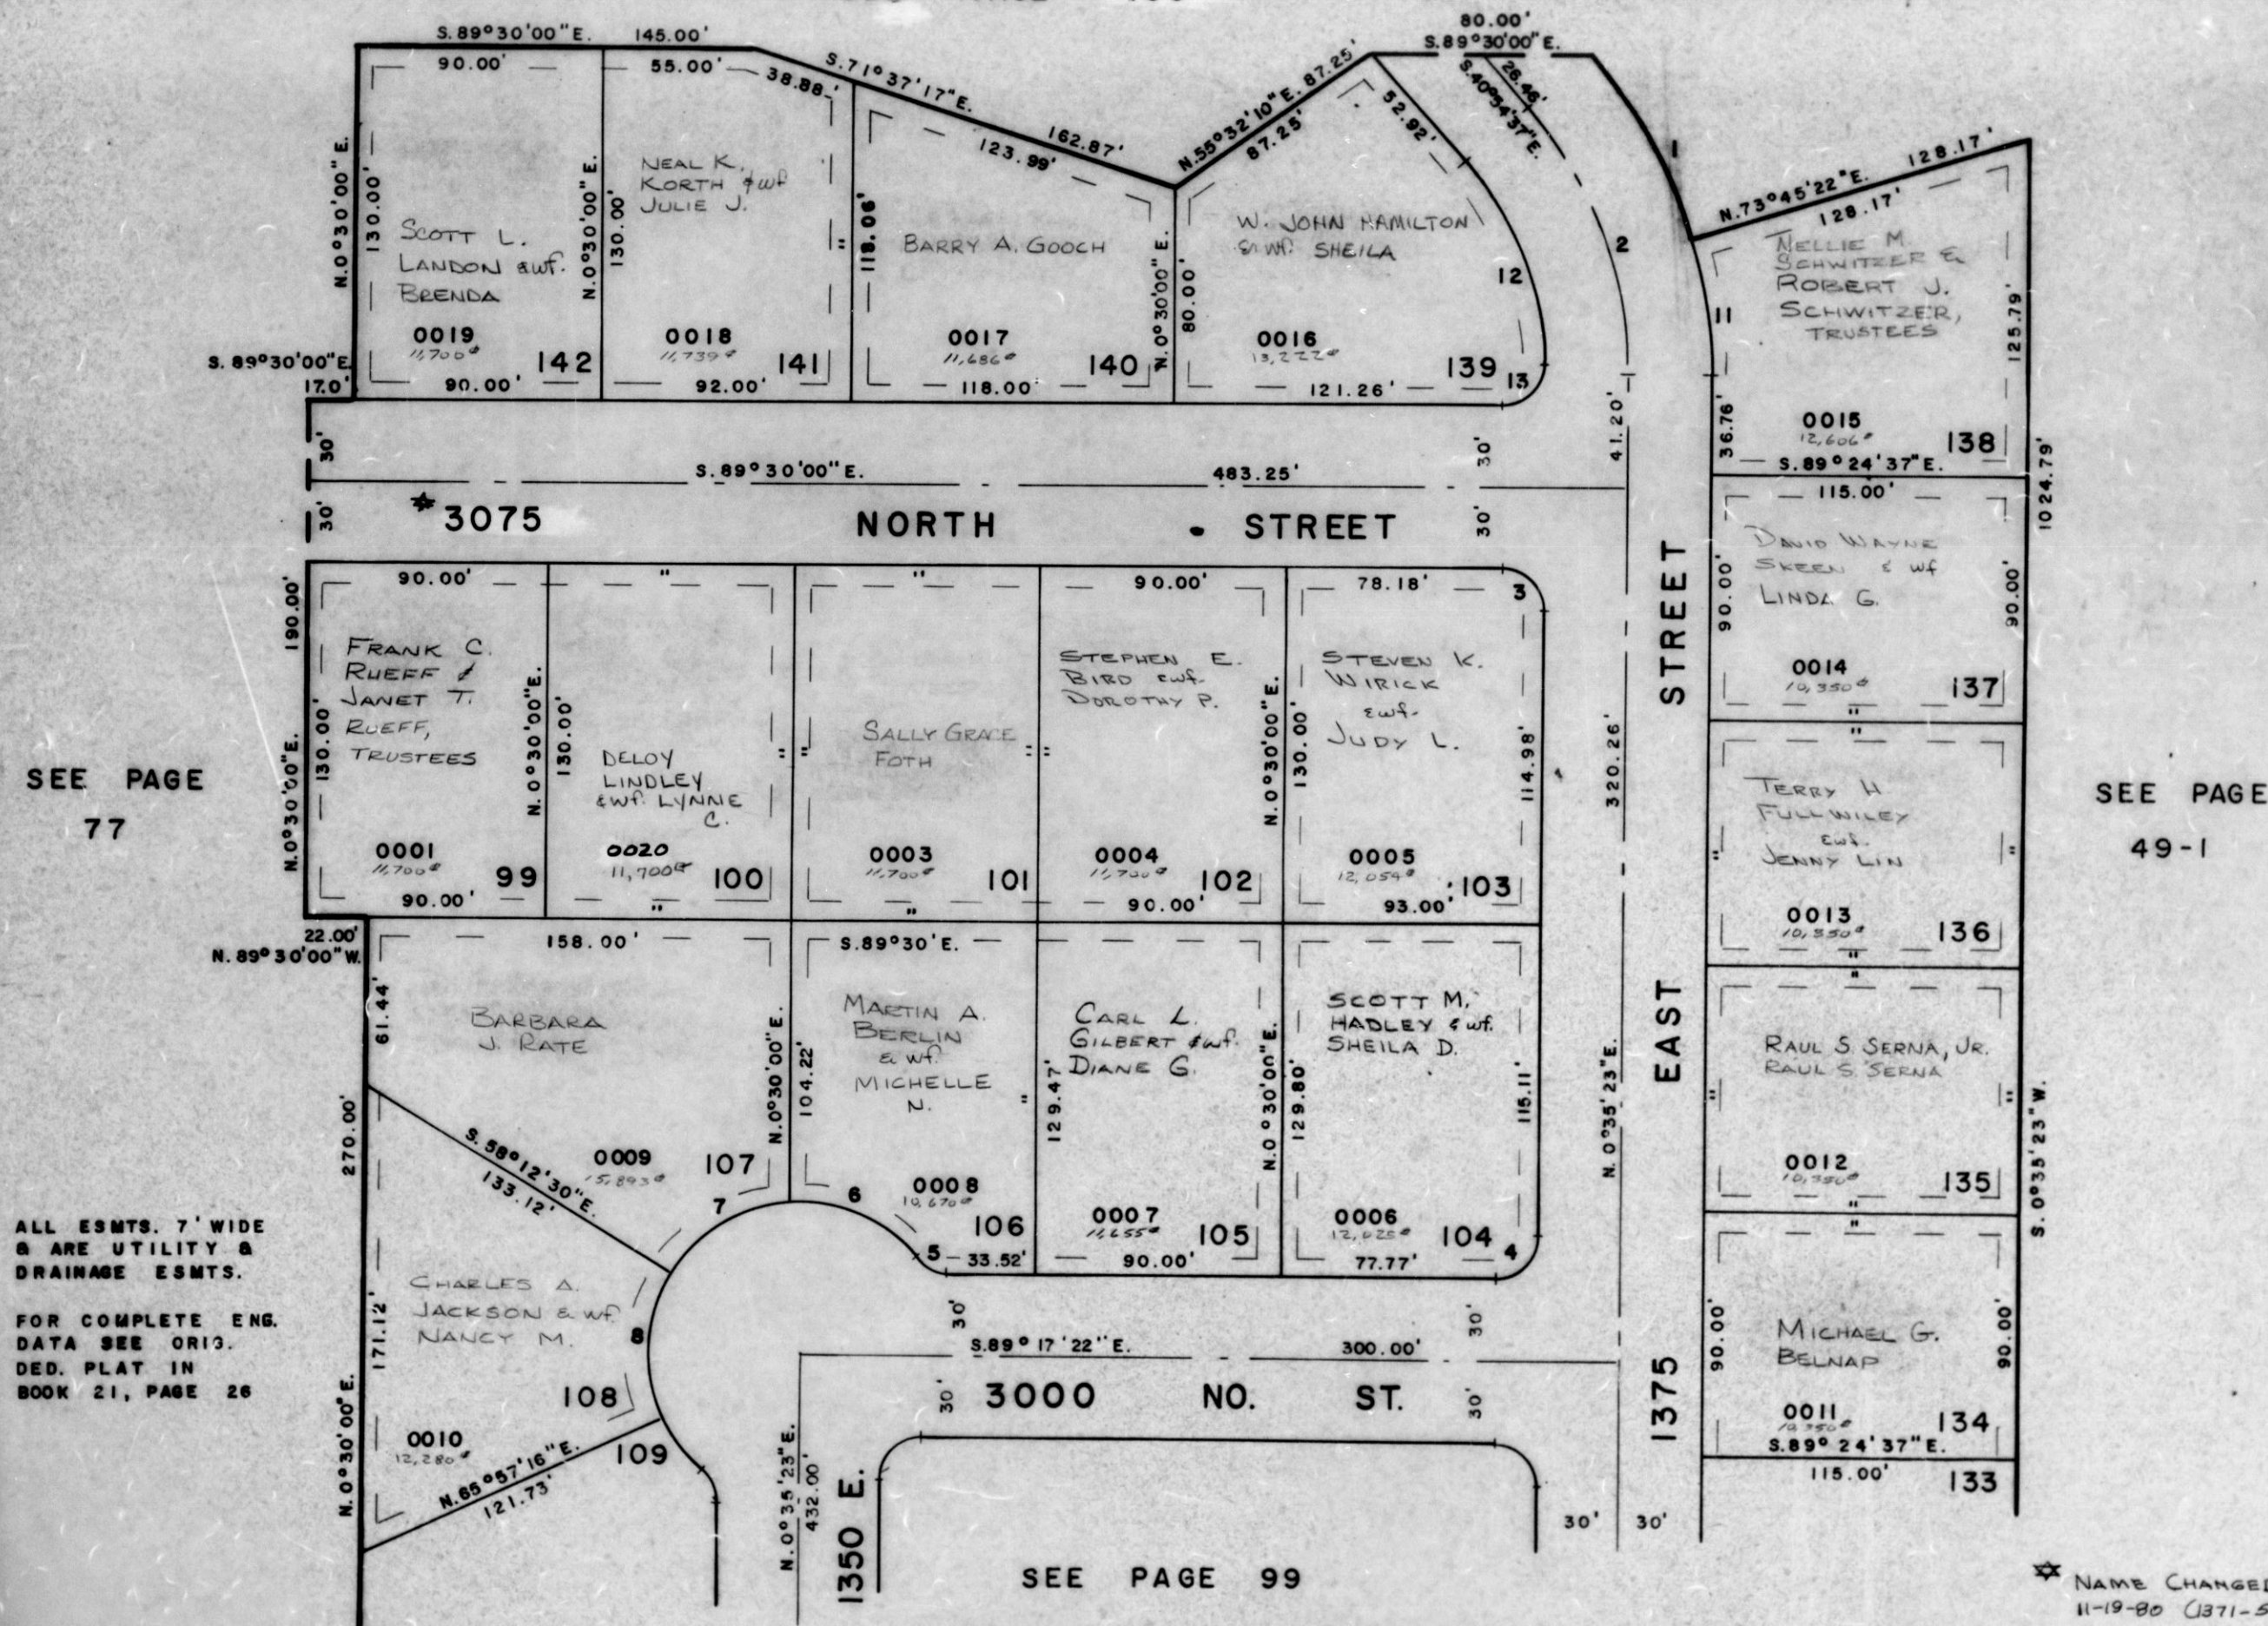

ALL ESMTS. 7' WIDE
 & ARE UTILITY &
 DRAINAGE ESMTS.
 FOR COMPLETE ENG.
 DATA SEE ORIG.
 DED. PLAT IN
 BOOK 21, PAGE 26

CURVE DATA												
	1	2	3	4	5	6	7	8	11	12	13	
Δ=	24°39'59"	41°30'00"	90°05'23"	90°07'15"	49°59'41"	53°04'34"	55°50'15"	55°50'14"	16°50'01"	39°26'55"	91°57'42"	
R=	179.25'	149.26'	15'	15'	15'	55'	55'	55'	179.26'	119.26'	15'	
ARC	77.17'	108.11'	23.99'	23.99'	13.09'	50.95'	53.60'	53.60'	52.67'	82.11'	24.08'	
T=	39.19'	56.55'	15.02'	15.03'	6.99'	27.47'	29.14'	29.14'	26.52'	47.76'	15.52'	