

PART OF N.W. 1/4 OF SEC. 27, T. 7N., R. 1W., S. 1B. 8M. CAMARREN COVE ESTATES SUBDIVISION

PHASE 3

LOTS 99-108 & 134-142


TAXING UNIT 10

IN NORTH OGDEN CITY

PREFIX 16-096

SCALE 1" = 50'

SEE PAGE 100

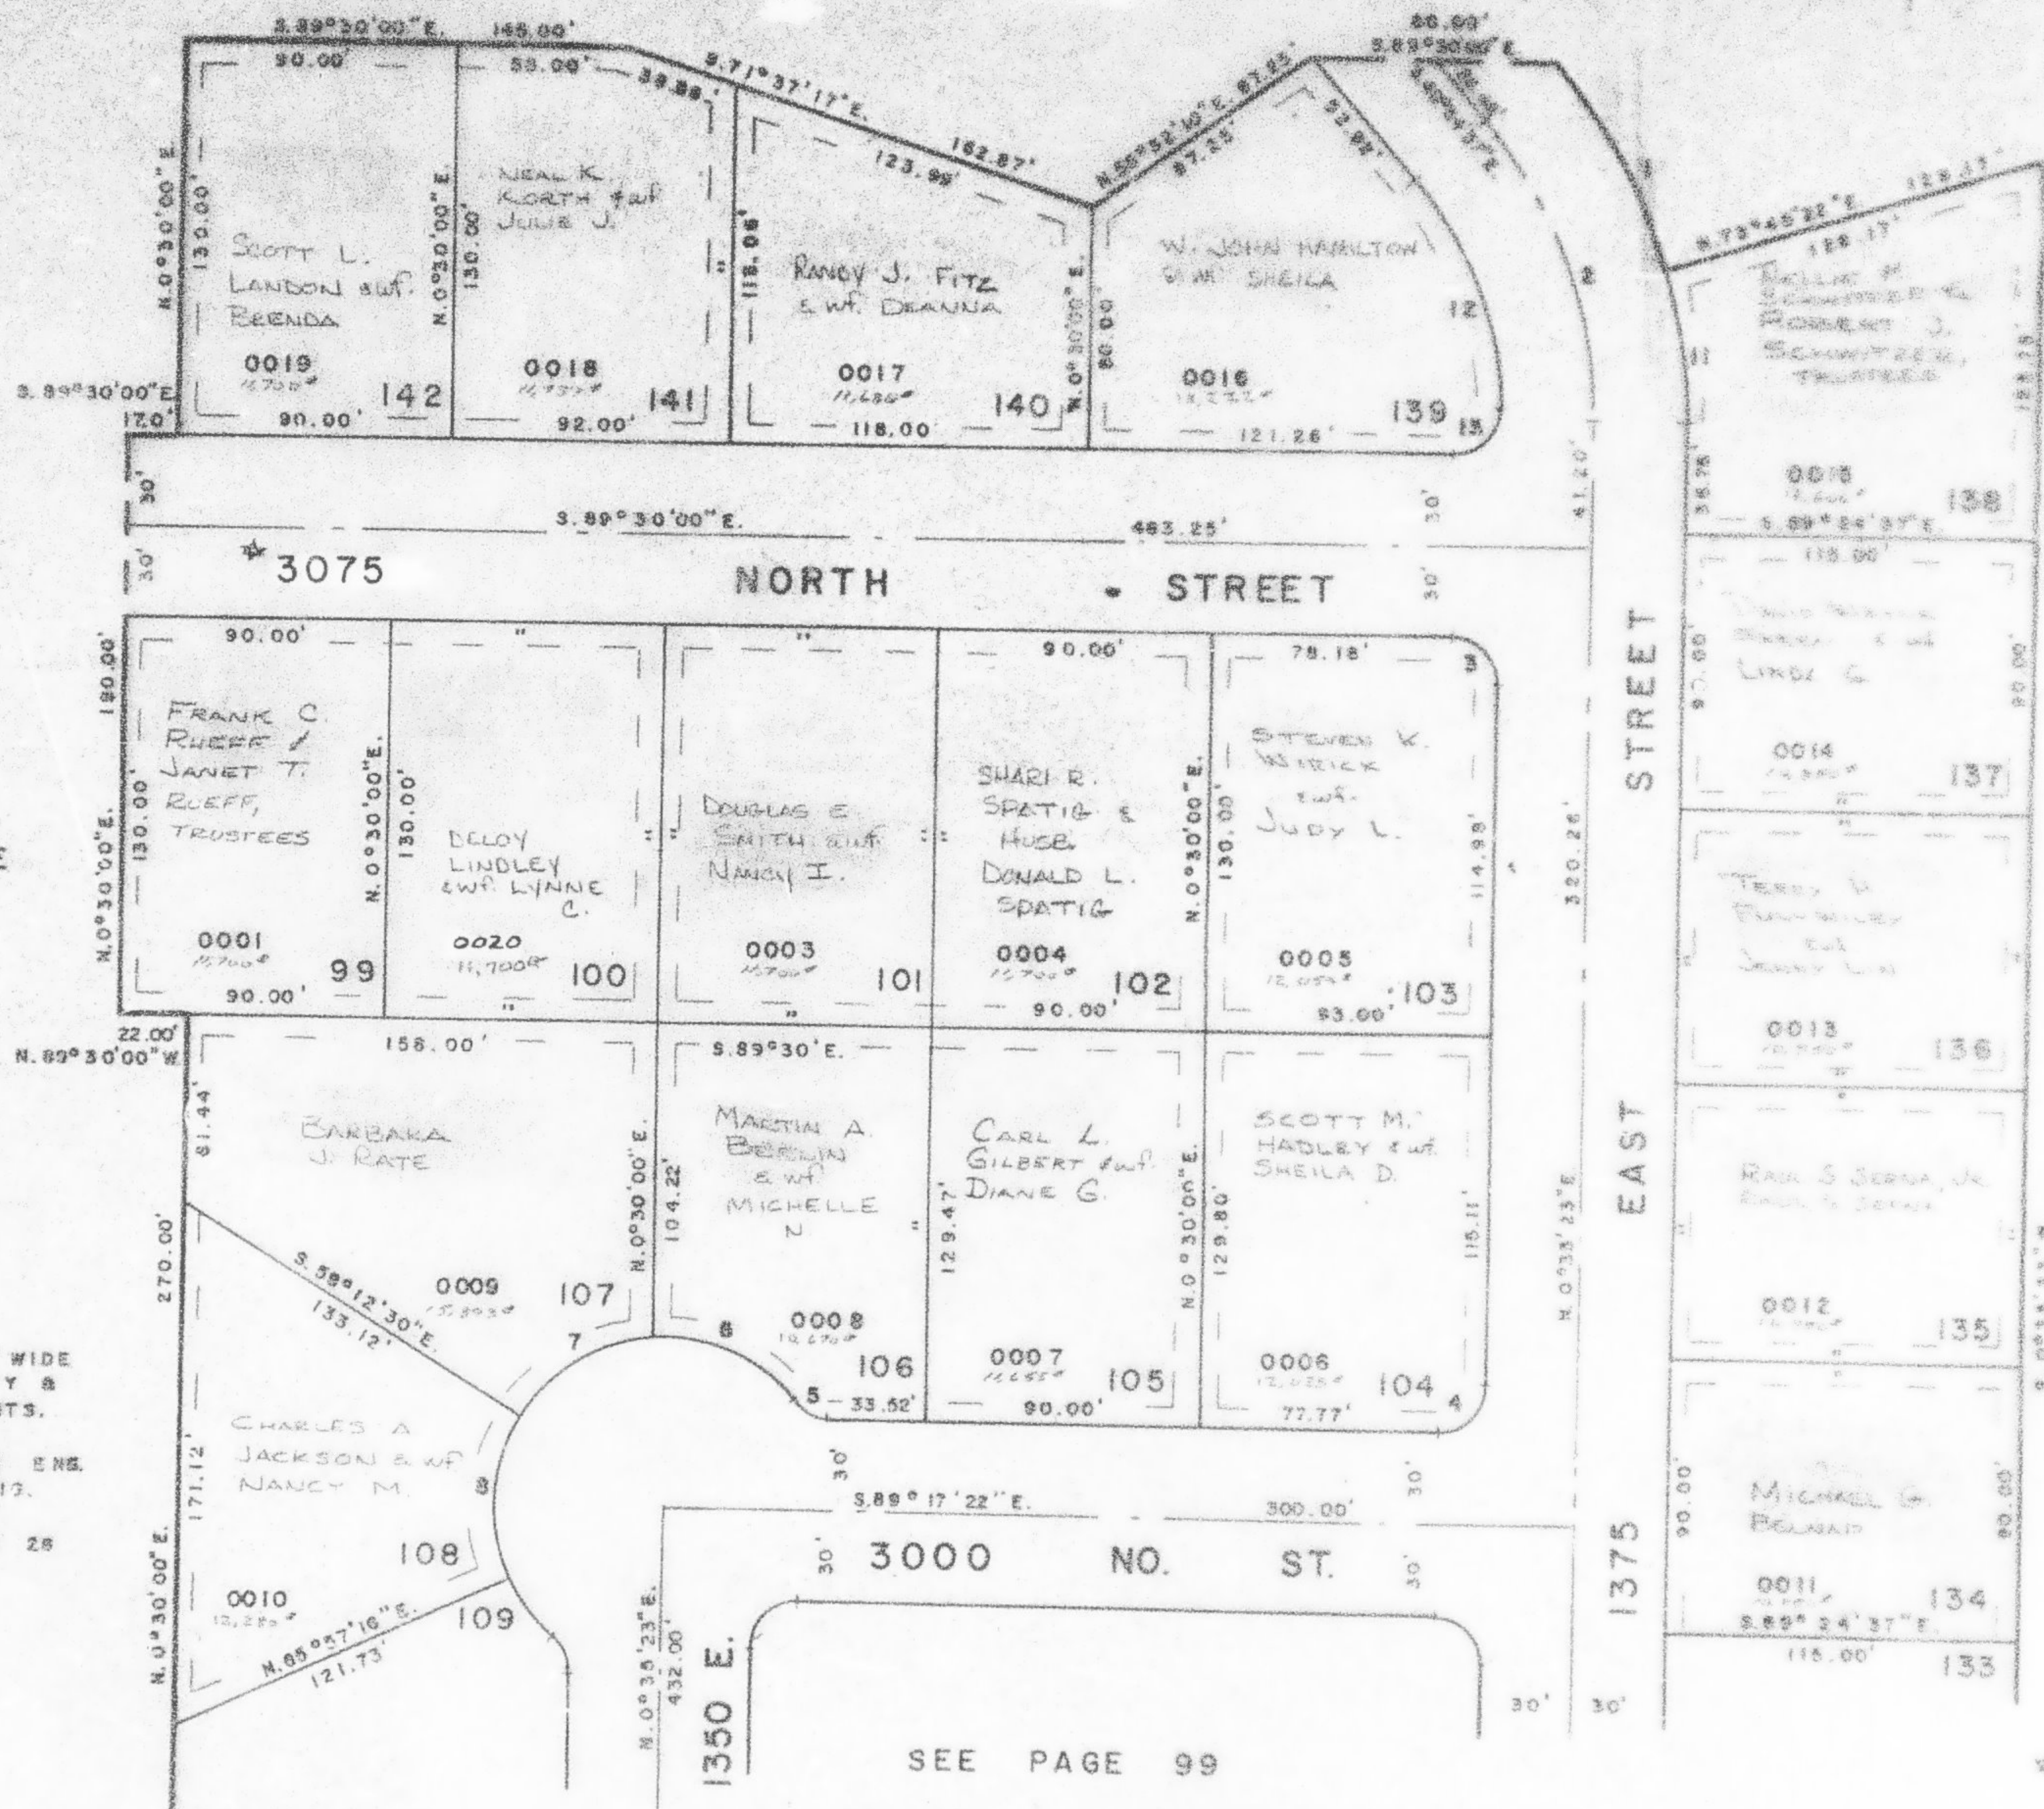

SEE PAGE 77

SEE PAGE 49-1

ALL ESMTS. 7' WIDE
& ARE UTILITY &
DRAINAGE ESMTS.

FOR COMPLETE ENG.
DATA SEE CR13.
DED. PLAT IN
BOOK 21, PAGE 28

SEE PAGE 99

NAME CHANGES
1-9-80 (CR13-272)

1	2	3	4	5	6	7	8	9	10	11	12	13	14	15
Δ= 24°39'59"	41°30'00"	90°05'23"	90°07'15"	49°59'41"	53°04'34"	53°50'15"	55°50'14"	18°50'01"	39°06'58"	91°57'43"				
R= 179.23'	149.28'	15'	15'	15'	55'	55'	55'	179.26'	119.26'	15'				
ARC 77.17'	109.11'	23.59'	23.59'	13.08'	50.98'	53.60'	53.60'	57.67'	82.11'	14.06'				
T= 39.19'	66.95'	15.02'	15.03'	6.39'	27.47'	29.14'	29.14'	26.52'	47.76'	15.52'				