

PART OF N.W. 1/4 OF SECTION 27, T.7N., R.1W., S.L.B. & M.  
CAMARREN COVE ESTATES SUBDIVISION

PHASE 3

LOTS 99-108 & 134-142

IN NORTH OGDEN CITY


SCALE 1" = 50'

TAXING UNIT: 10

SEE PAGE 100

SEE PAGE 77

SEE PAGE 77

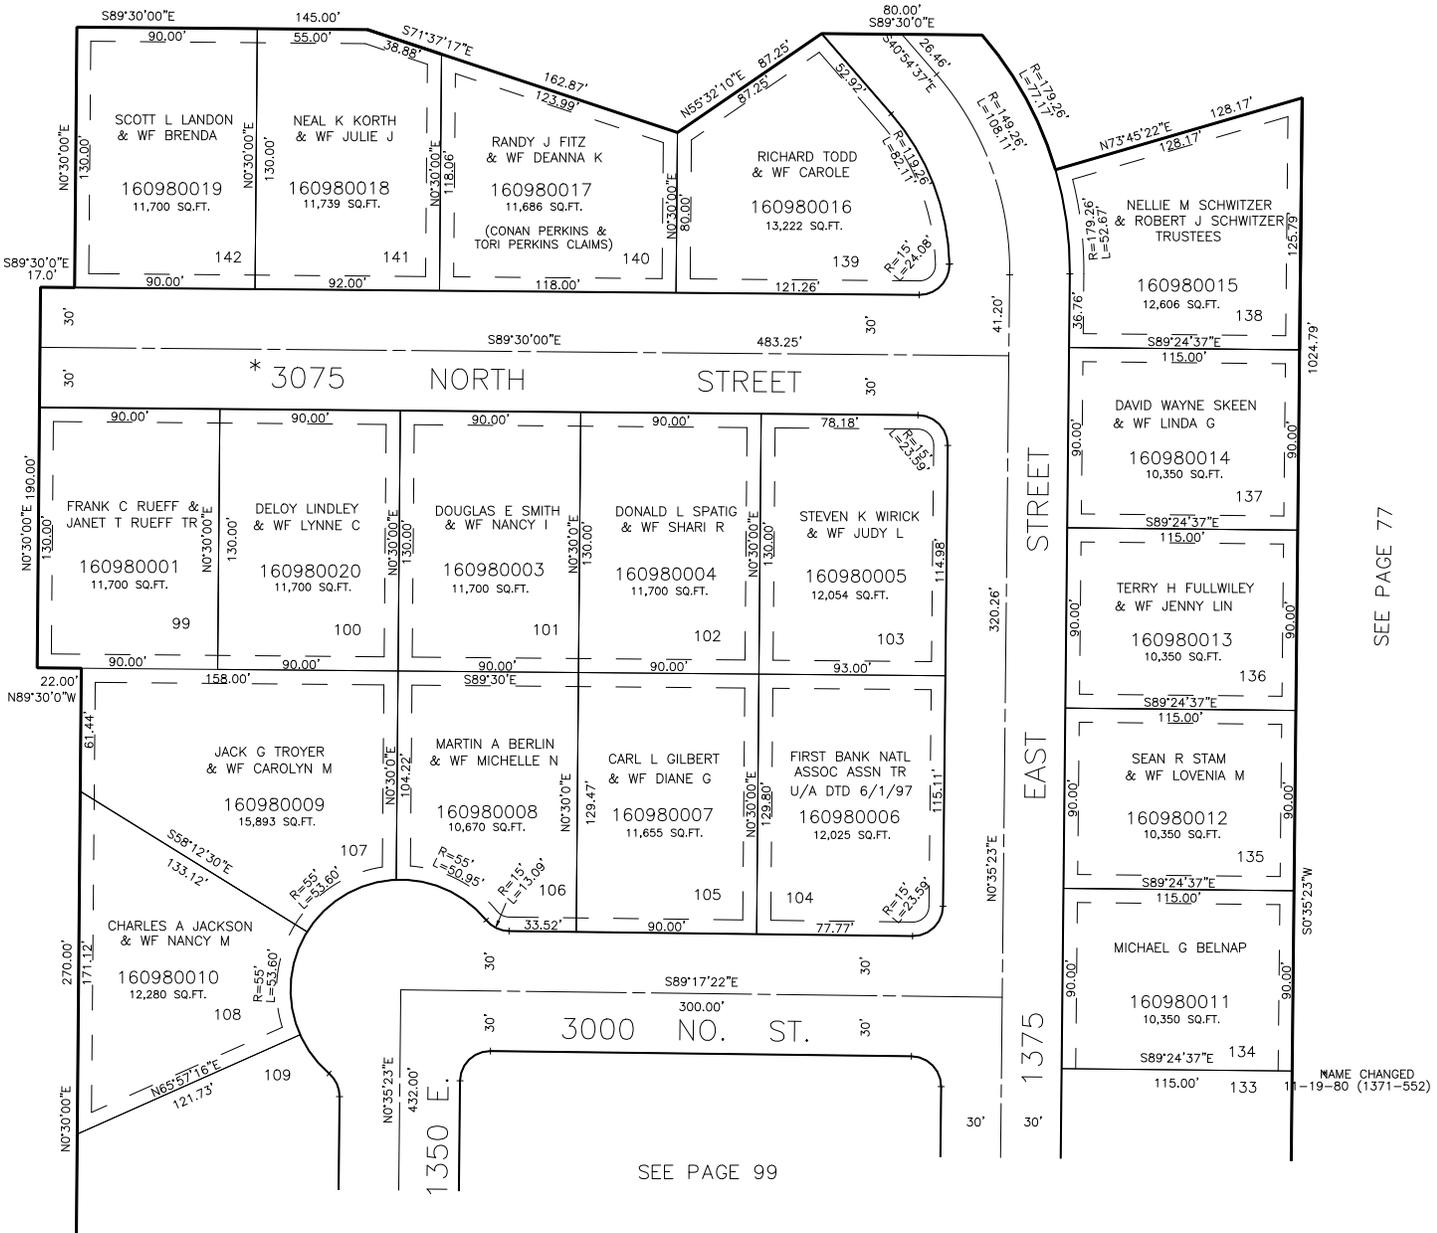

SEE PAGE 99

7' UTILITY & DRAINAGE EASEMENTS EACH SIDE OF PROPERTY LINES AS INDICATED BY DASHED LINES EXCEPT AS OTHERWISE SHOWN.

FOR COMPLETE ENG DATA SEE ORIGINAL DEDICATION PLAT IN BOOK 21, PAGE 26 OF RECORDS.