

PART OF N.W. 1/4 OF SEC. 27, T.7N., R.1W. S.L.B. & M.

CAMARREN COVE ESTATES SUBDIVISION

PHASE 3
LOTS 109-133


TAXING UNIT: 10

IN NORTH OGDEN CITY

PREFIX: 16-099

SCALE 1" = 50'

SEE PAGE 98

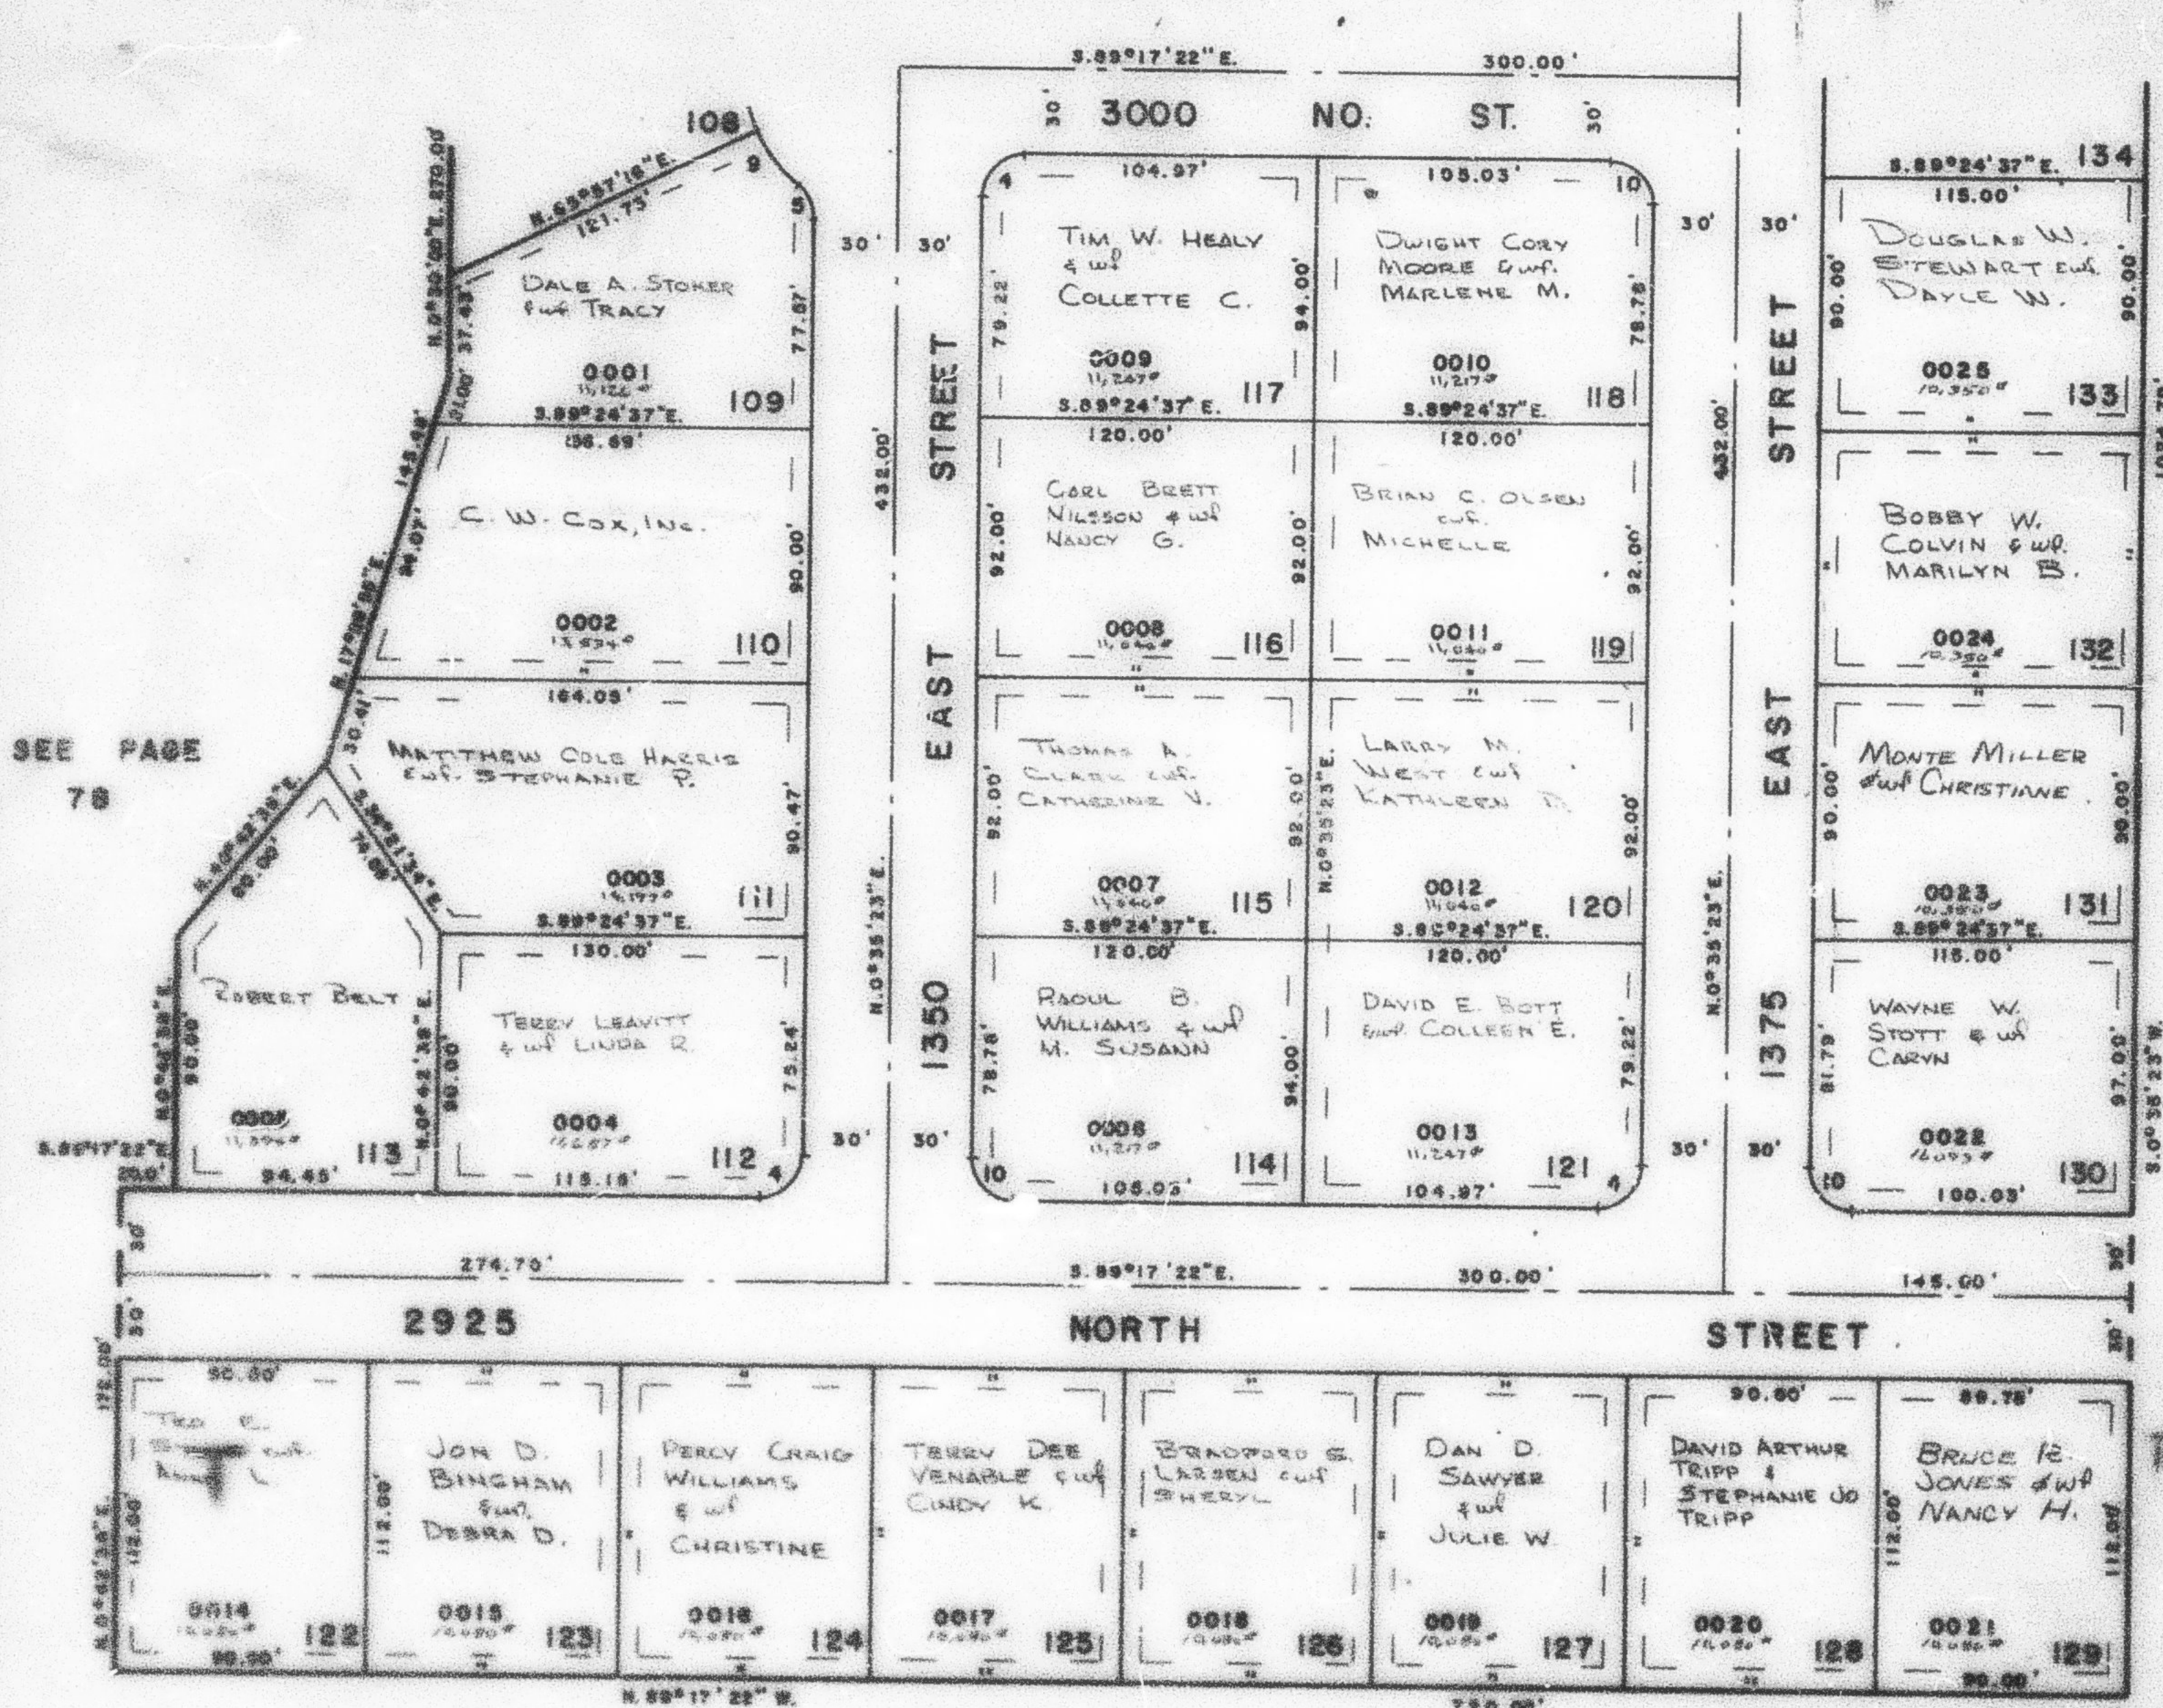

SEE PAGE 78

SEE PAGE 49-1

CURVE DATA

SEE PAGE 49-3

4	5	6	7
54° 50' 07" 18"	49° 58' 41"	25° 31' 34"	88° 32' 45"
13'	13'	13'	13'
ARC 23.05'	13.05'	24.34'	23.05'
74° 15.03'	8.89'	12.37'	14.57'

ESMTS. 7' WIDE & ARE
UTILITY & DRAINAGE ESMTS.

FOR COMPLETE EMB. DATA
SEE ORIG. SUB. PLAN IN
BOOK 21, PAGE 28