

PART OF N.W. 1/4 OF SEC. 27, T 7 N., R. 1 W. S.L.B. & M.
CAMARREN COVE ESTATES SUBDIVISION

99

PHASE 3
LOTS 109-133


TAXING UNIT : 10

IN NORTH OGDEN CITY

PREFIX 16 - 099

SCALE 1" = 50'

SEE PAGE 98

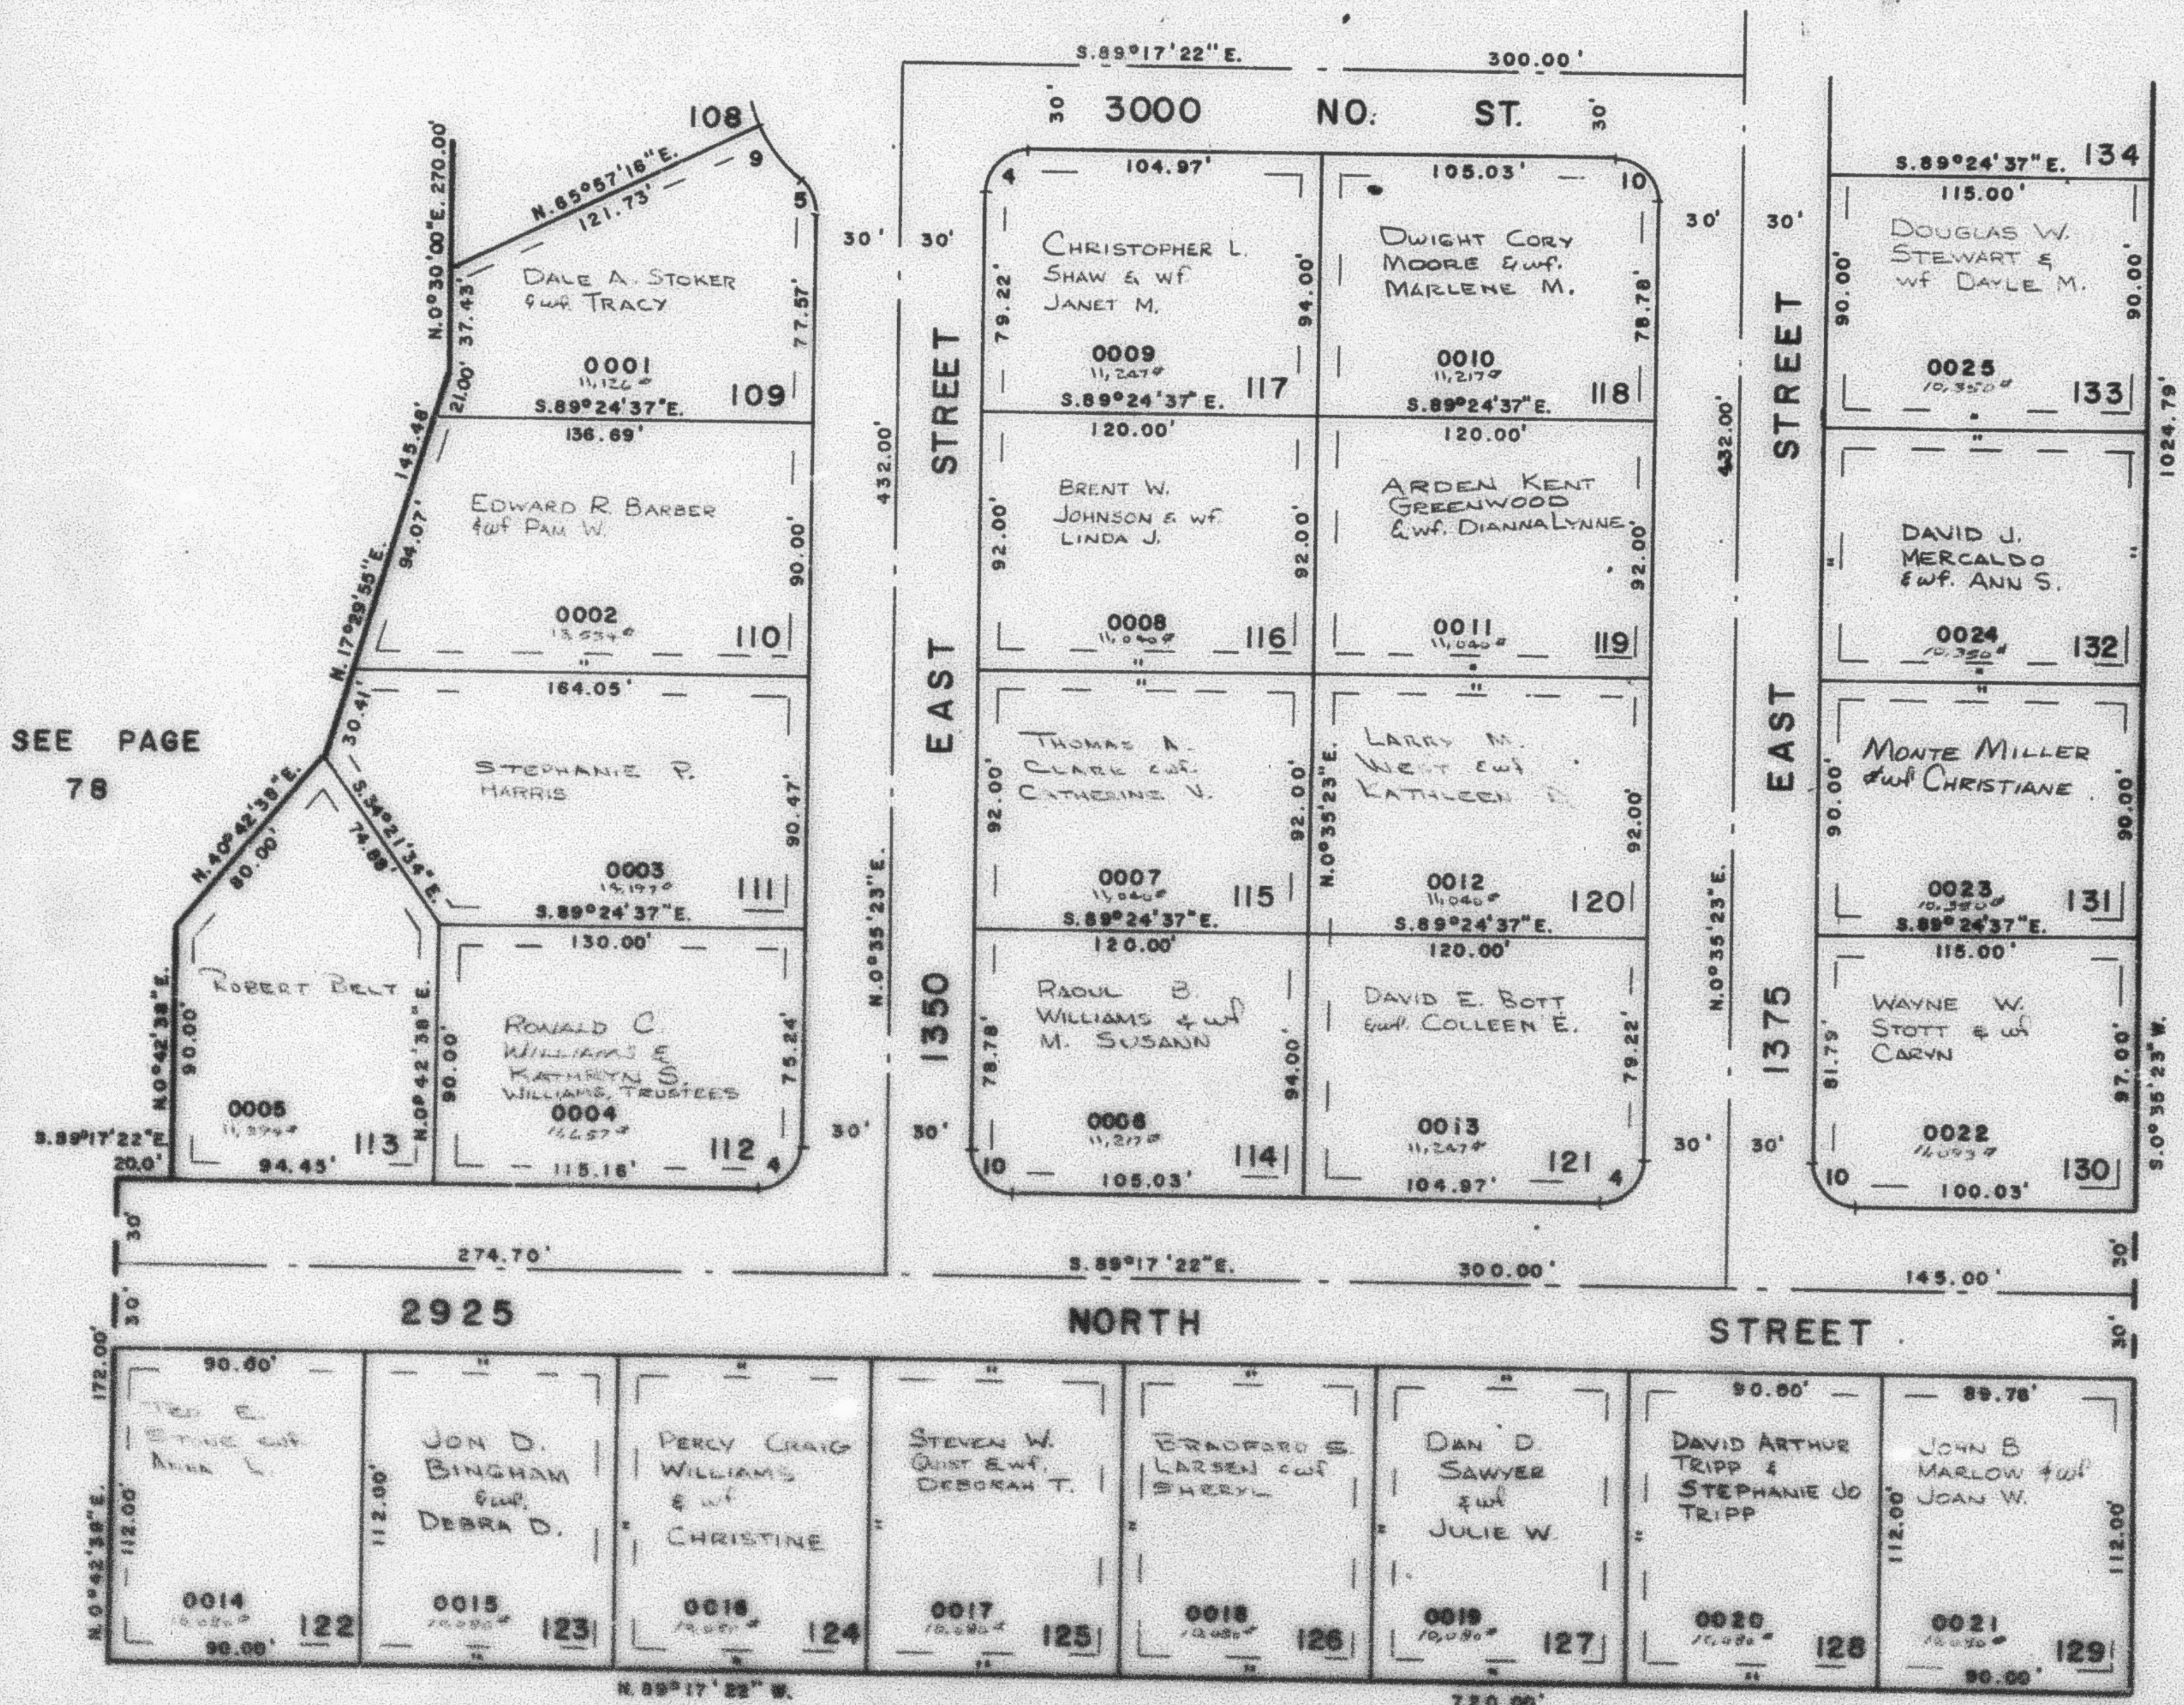

SEE PAGE
78

SEE
PAGE
49-1

CURVE DATA

4	5	9	10
Δ = 90°07'18"	40°58'41"	25°21'34"	89°52'45"
R = 18'	15'	55'	15'
ARC 25.39'	13.08'	24.34'	23.53'
T = 15.03'	6.96'	12.37'	14.97'

SEE PAGE 49-3

ESMTS. 7' WIDE & ARE
 UTILITY & DRAINAGE ESMTS.

FOR COMPLETE ENG. DATA
 SEE ORIG. DED. PLAT IN
 BOOK 21, PAGE 28