

PART OF N.W. 1/4 OF SEC. 27, T 7 N., R. 1 W. S.L.B. & M.

CAMARREN COVE ESTATES SUBDIVISION

PHASE 3
LOTS 109-133


TAXING UNIT - 10

IN NORTH OGDEN CITY

SCALE 1" = 50'

SEE PAGE 98

PREFIX 16-099

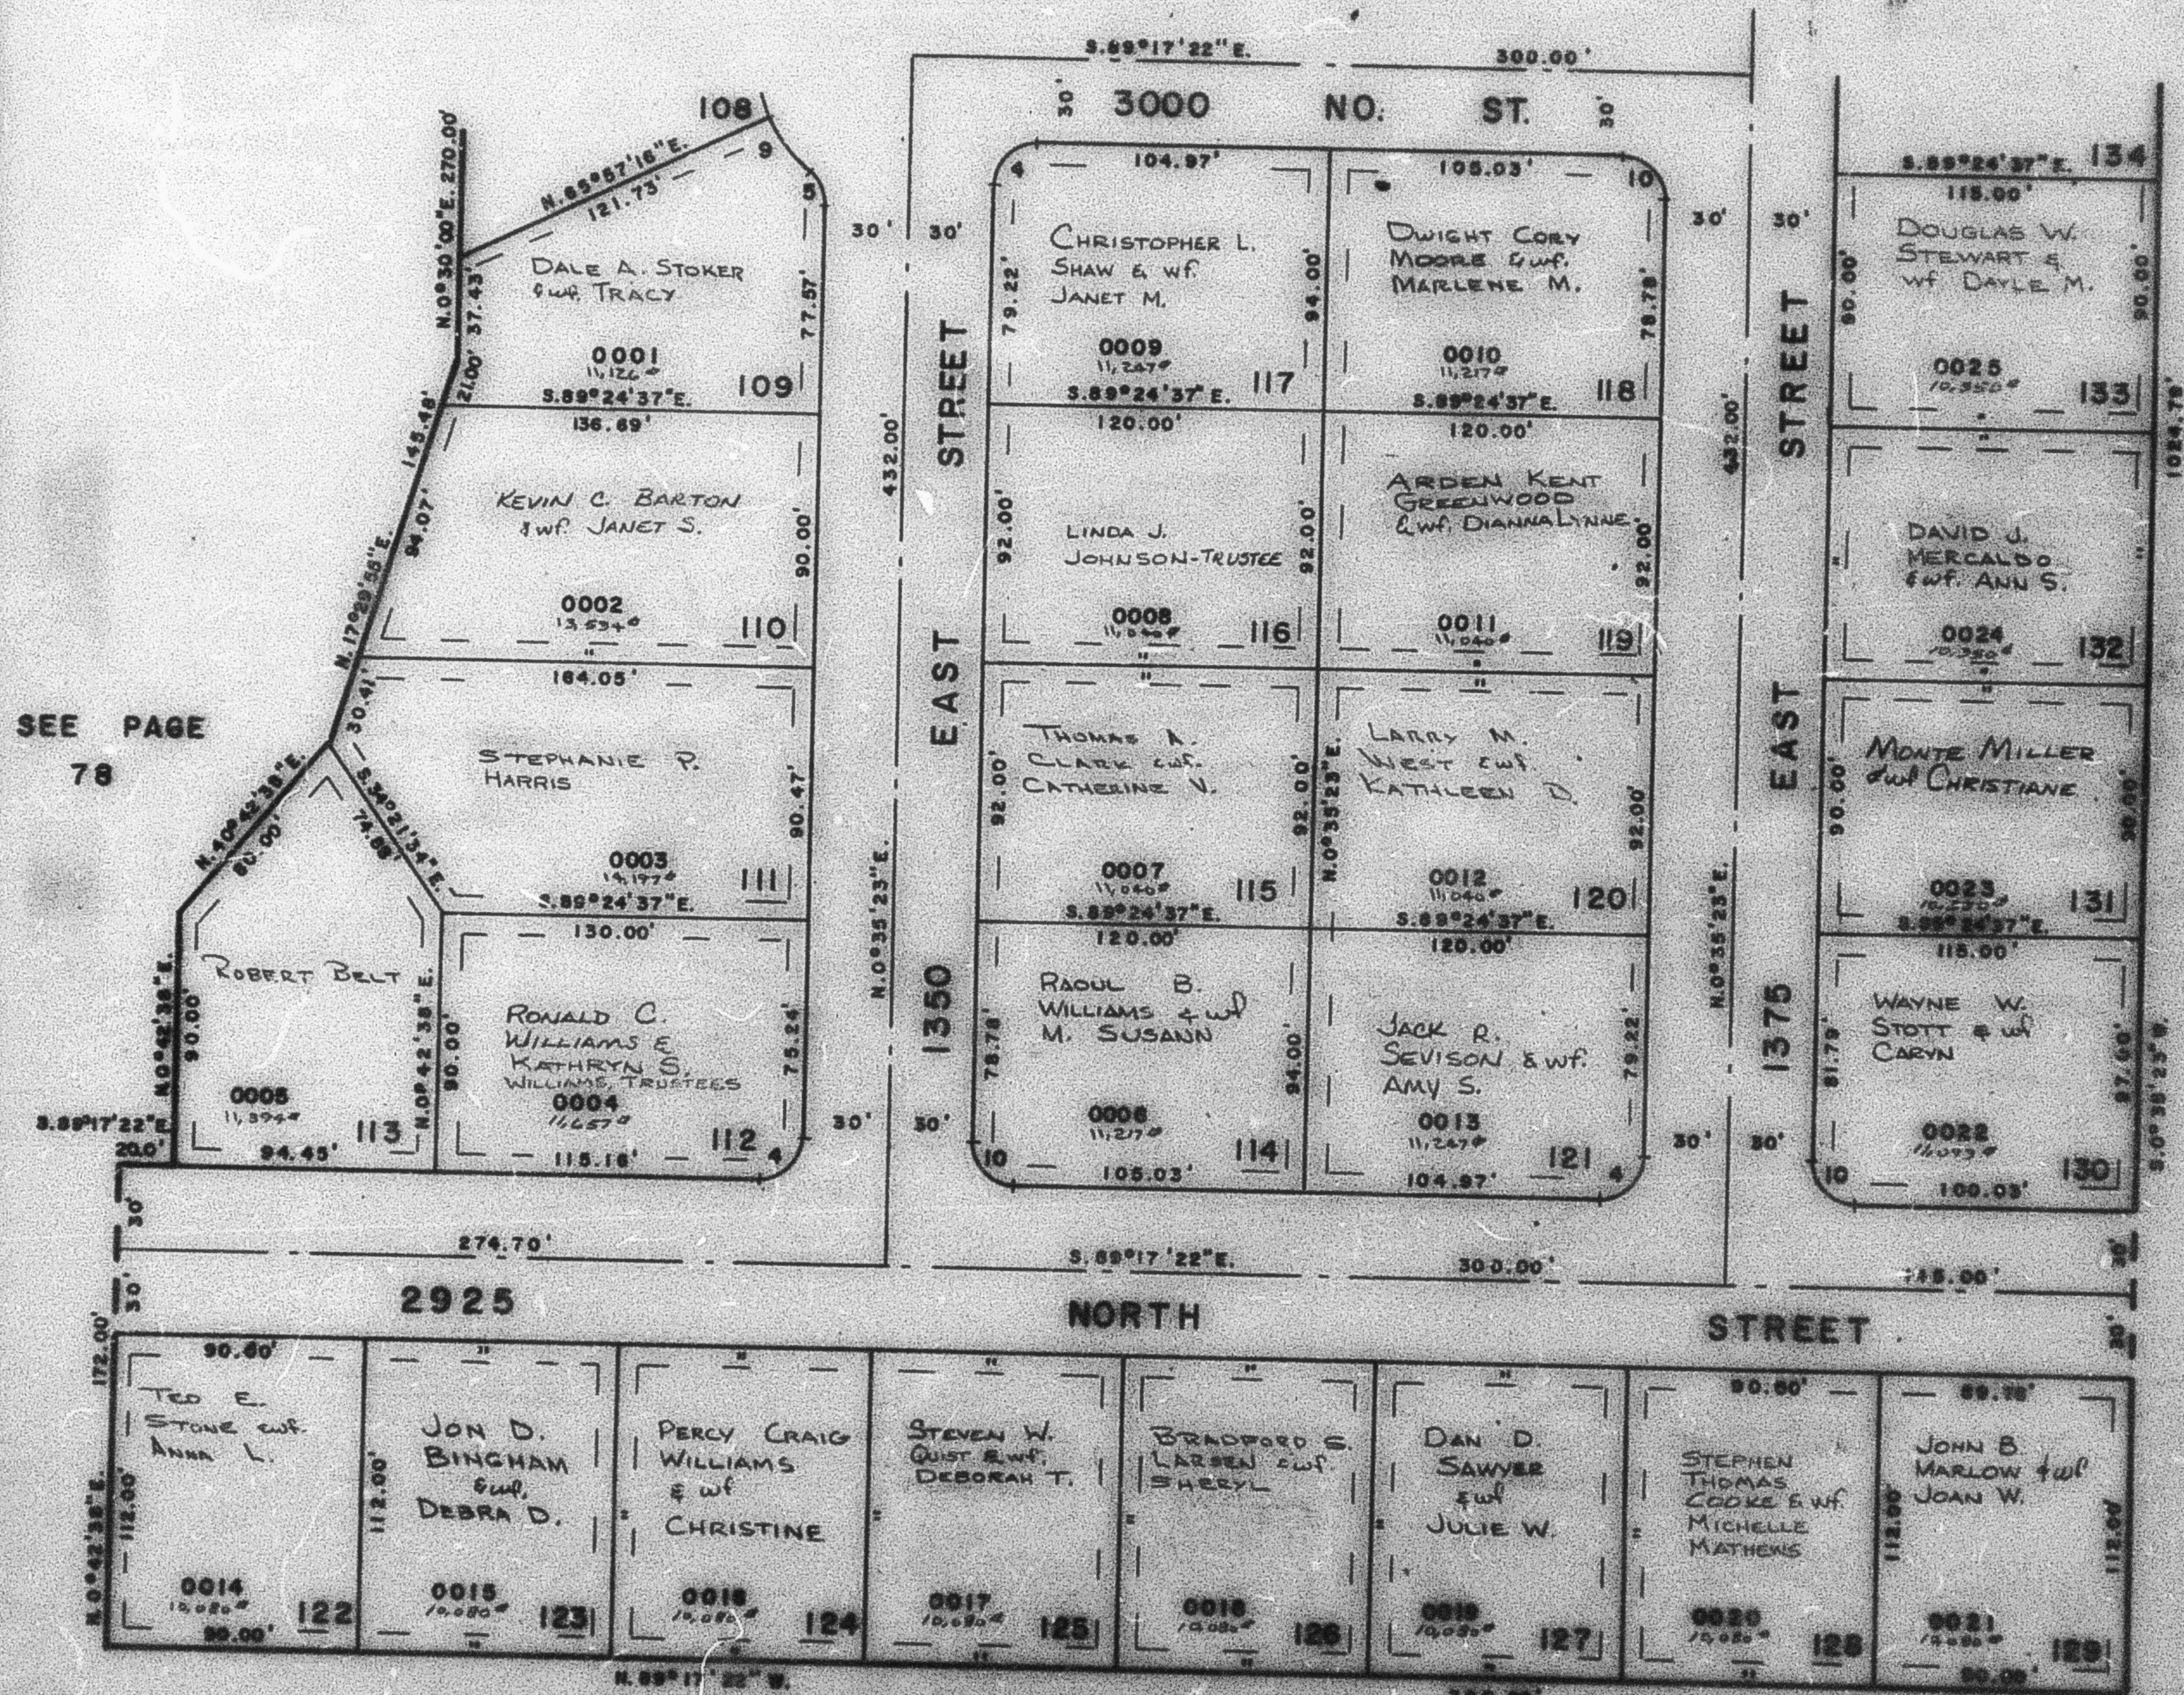

2925

NORTH

STREET

CURVE DATA

SEE PAGE 49-3

1	2	3	4
21° 07' 15"	49° 59' 41"	28° 21' 34"	99° 02' 45"
15'	15'	15'	15'
10.00'	13.00'	24.34'	23.63'
15.03'	6.50'	15.37'	16.37'

ENTR. T. WIDE & ARE
UTILITY & DRAINAGE ENTS.

FOR COMPLETE ENR. DATA
SEE 016, 017, 018, 019
020, 21, PAGE 20

W.C. 2-75