

PART OF N.W. 1/4 OF SEC. 27, T 7 N., R. 1 W. S.L.B. & M.

CAMARREN COVE ESTATES SUBDIVISION

99

PHASE 3
LOTS 109-133


TAXING UNIT : 10

IN NORTH OGDEN CITY

PREFIX : 16 - 099

SCALE 1" = 50'

SEE PAGE 98

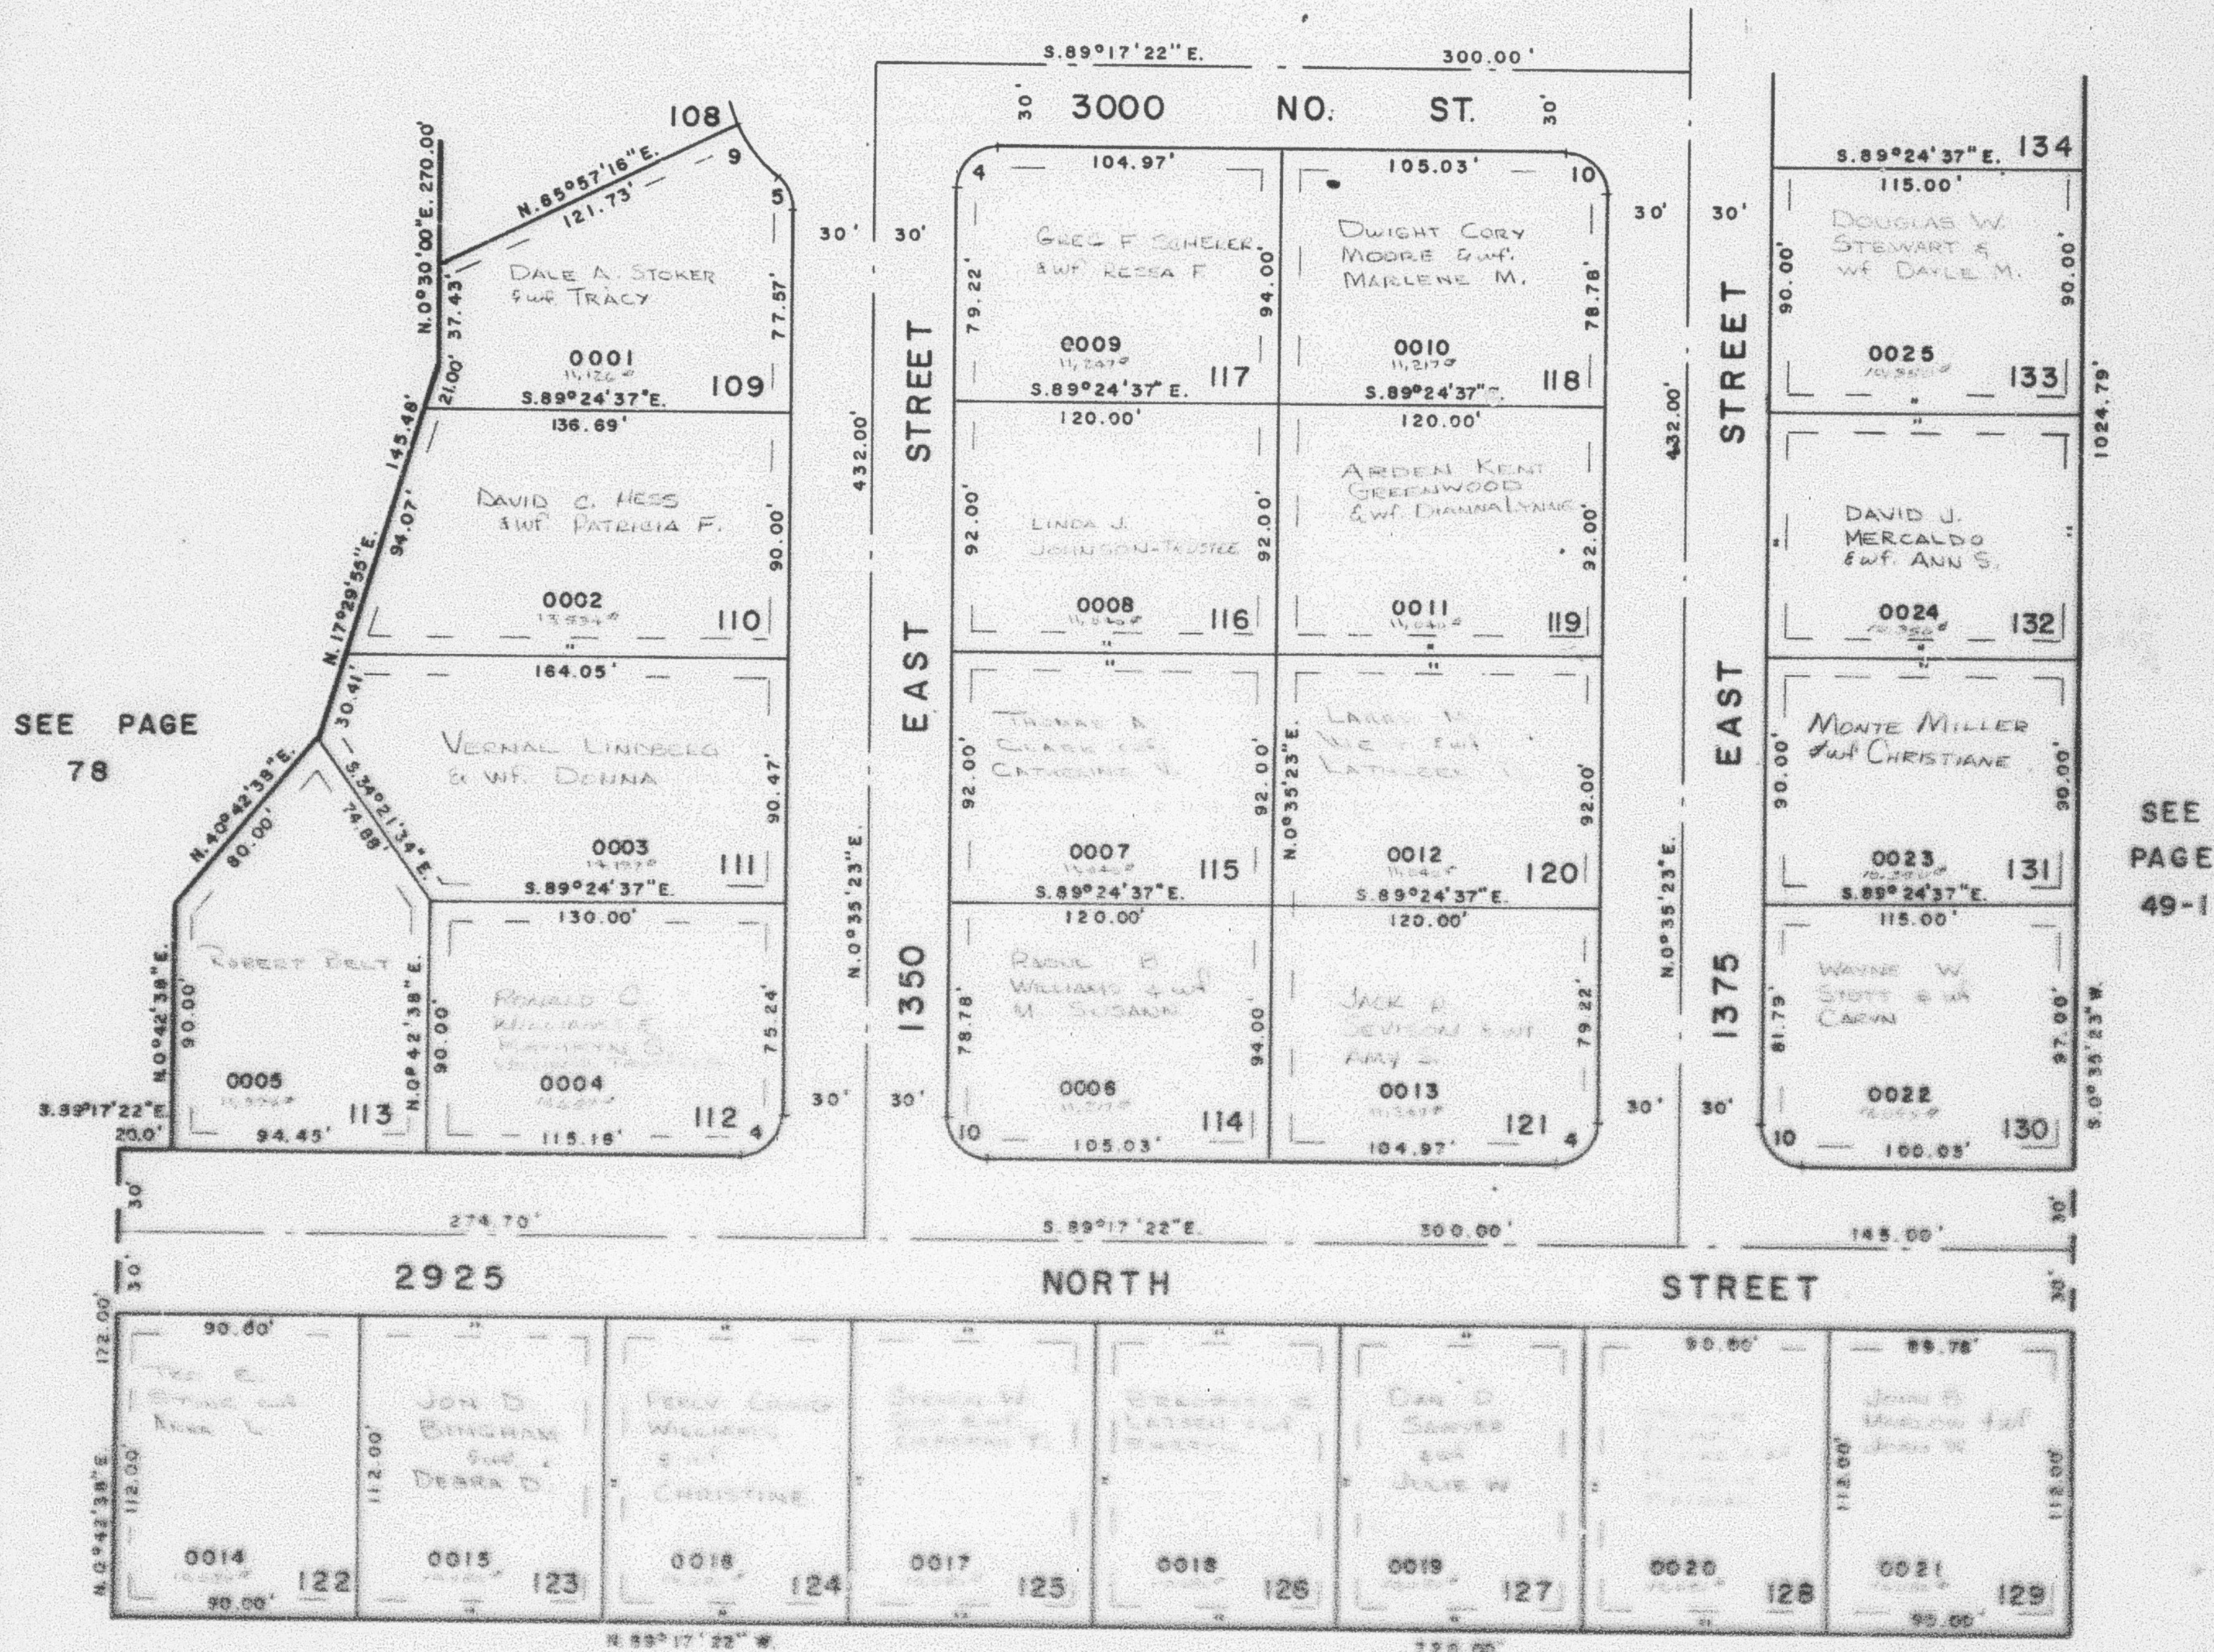

CURVE DATA

SEE PAGE 49-3

4	5	6	7
31° 30' 37" 15"	49° 55' 41"	25° 21' 34"	99° 52' 45"
8' 15"	15'	55'	15'
ARC 23.65'	13.05'	24.34'	23.52'
T= 15.03'	8.58'	10.57'	16.37'

ESMTS 7' WIDE & ARE
UTILITY & DRAINAGE ESMTS.

FOR COMPLETE ENG DATA
SEE CRIS. DES. PLAT IN
BOOK 21, PAGE 28