

PART OF N.W. 1/4 OF SEC. 27, T.7 N., R.1 W. S.L.B. 34

CAMARREN COVE ESTATES SUBDIVISION

PHASE 3
LOTS 109-133


TAXING UNIT - 10

IN NORTH OGDEN CITY

PREFIX - 16 - 099

SCALE 1" = 50'

SEE PAGE 98

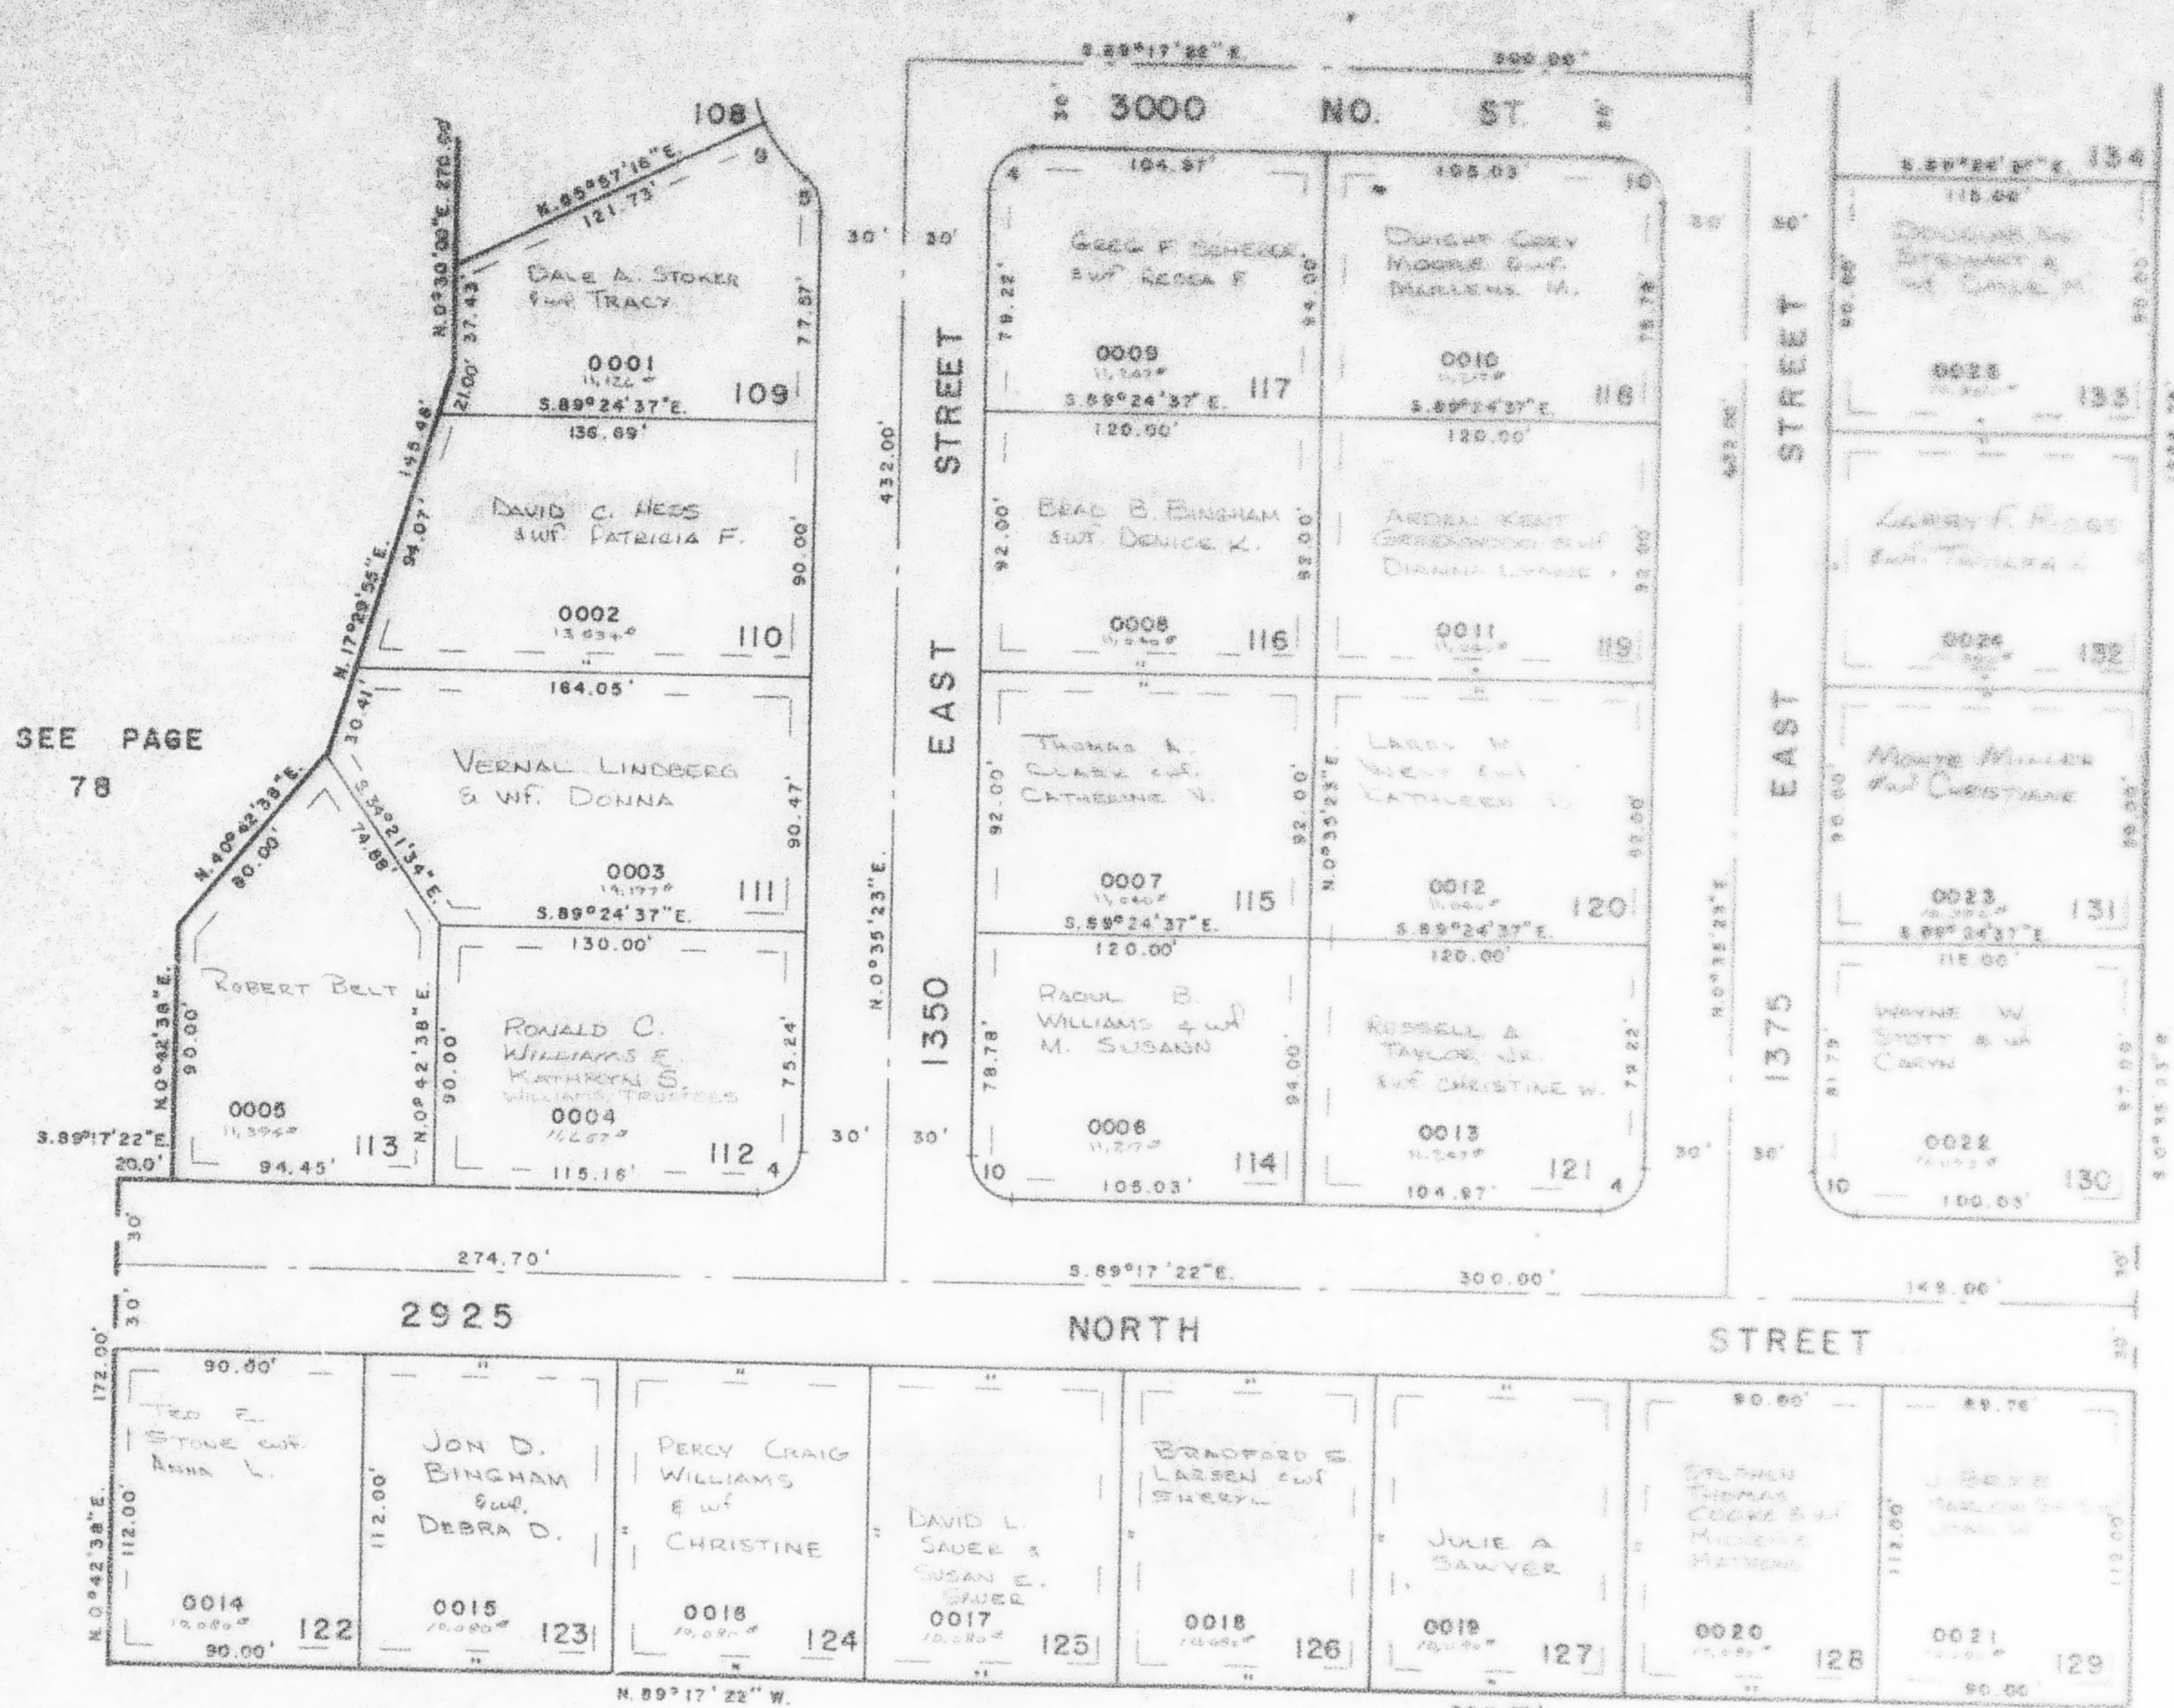

SEE
PAGE
49-1

CURVE DATA

SEE PAGE 49-3

4	5	9	10
A* 90°07'18"	49°59'41"	25°21'34"	89°52'45"
R* 15'	15'	55'	15'
ARC 23.59'	13.09'	24.34'	23.53'
T* 15.03'	6.59'	12.37'	14.97'

ESMTS. 7' WIDE & ARE
UTILITY & DRAINAGE ESMTS.

FOR COMPLETE ENG. DATA
SEE ORIG. DEV. PLAT IN
BOOK 21, PAGE 28