

PART OF N.W. 1/4 OF SECTION 27, T.7N., R.1W., S.L.B. & M.
CAMARREN COVE ESTATES SUBDIVISION
PHASE 3


TAXING UNIT: 10

LOTS 109-133

IN NORTH OGDEN CITY

SCALE 1" = 50'

SEE PAGE 98

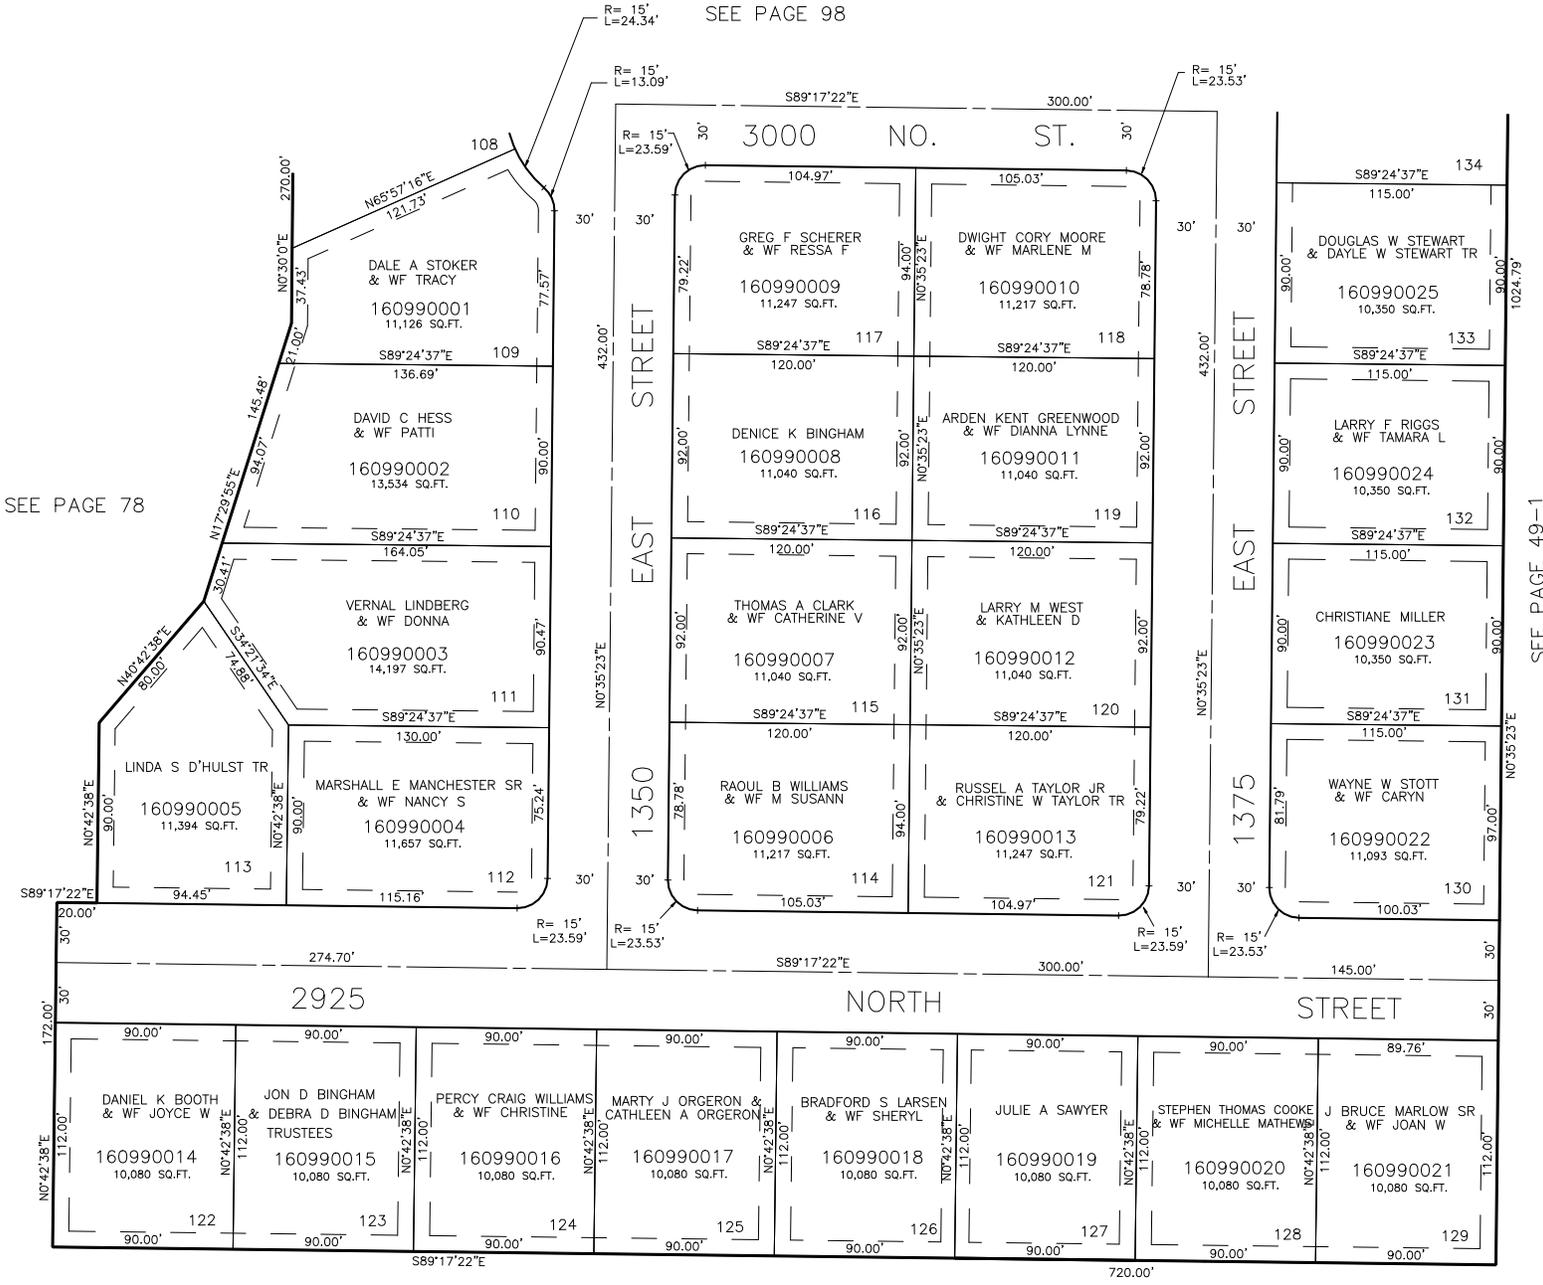

SEE PAGE 78

SEE PAGE 49-1

7' UTILITY & DRAINAGE EASEMENTS EACH
SIDE OF PROPERTY LINES AS INDICATED
BY DASHED LINES EXCEPT AS OTHERWISE
SHOWN.

SEE PAGE 49-3

FOR COMPLETE ENG DATA SEE
ORIGINAL DEDICATION PLAT IN
BOOK 16, PAGE 99 OF RECORDS.