

PART OF N.W. 1/4 OF SECTION 27, T.7N., R.1W., S.L.B. & M.
CAMARREN COVE ESTATES SUBDIVISION
 PHASE 3


TAXING UNIT: 10

LOTS 109-133

IN NORTH OGDEN CITY

SCALE 1" = 50'

SEE PAGE 98

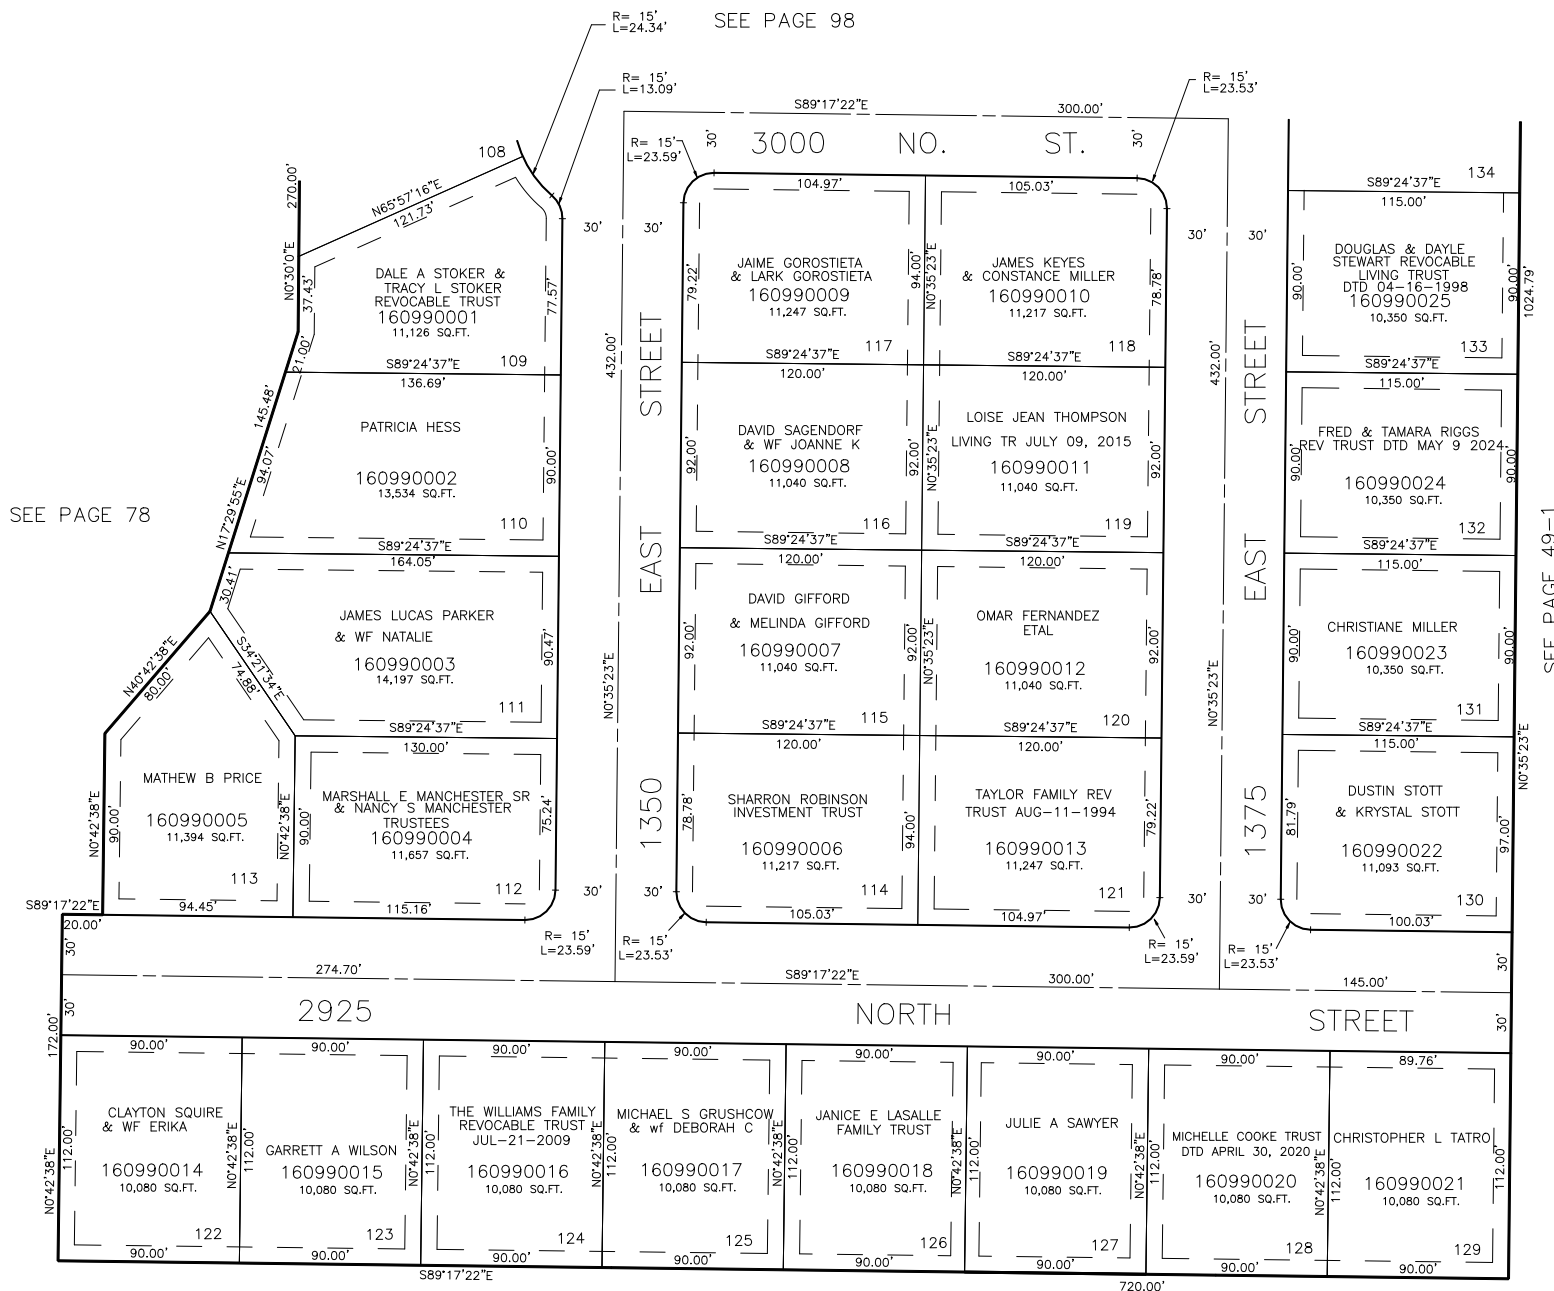

7' UTILITY & DRAINAGE EASEMENTS EACH
 SIDE OF PROPERTY LINES AS INDICATED
 BY DASHED LINES EXCEPT AS OTHERWISE
 SHOWN.

SEE PAGE 49-3

FOR COMPLETE ENG DATA SEE
 ORIGINAL DEDICATION PLAT IN
 BOOK 16, PAGE 99 OF RECORDS.

FOR TAX PURPOSES ONLY

WFJ 2-78