

PART, OF N.W. 1/4 OF SEC. 27, T.7 N., R.1 W. S.L.B. & M. CAMARREN COVE ESTATES SUBDIVISION

100

TAXING UNIT : 10

SEE PAGE 49-4

PHASE 5
LOTS 156-169

PREFIX : 16 - 100


IN NORTH OGDEN CITY
SCALE 1" = 50'

EXCEPT WHERE OTHERWISE SHOWN ALL
LOTS OWNED BY
THE CHATELAIN'S RATER C. INC.

NOTE: 7' UTILITY & DRAINAGE
EASEMENTS EACH SIDE OF
PROPERTY LINES AS
INDICATED BY DASHED
LINES.
NOTE: FOR COMPLETE ENG. DATA
SEE ORIG. DED. PLAT IN
BOOK 21, PAGE 48.

SEE PAGE 101

SEE PAGE 49-4

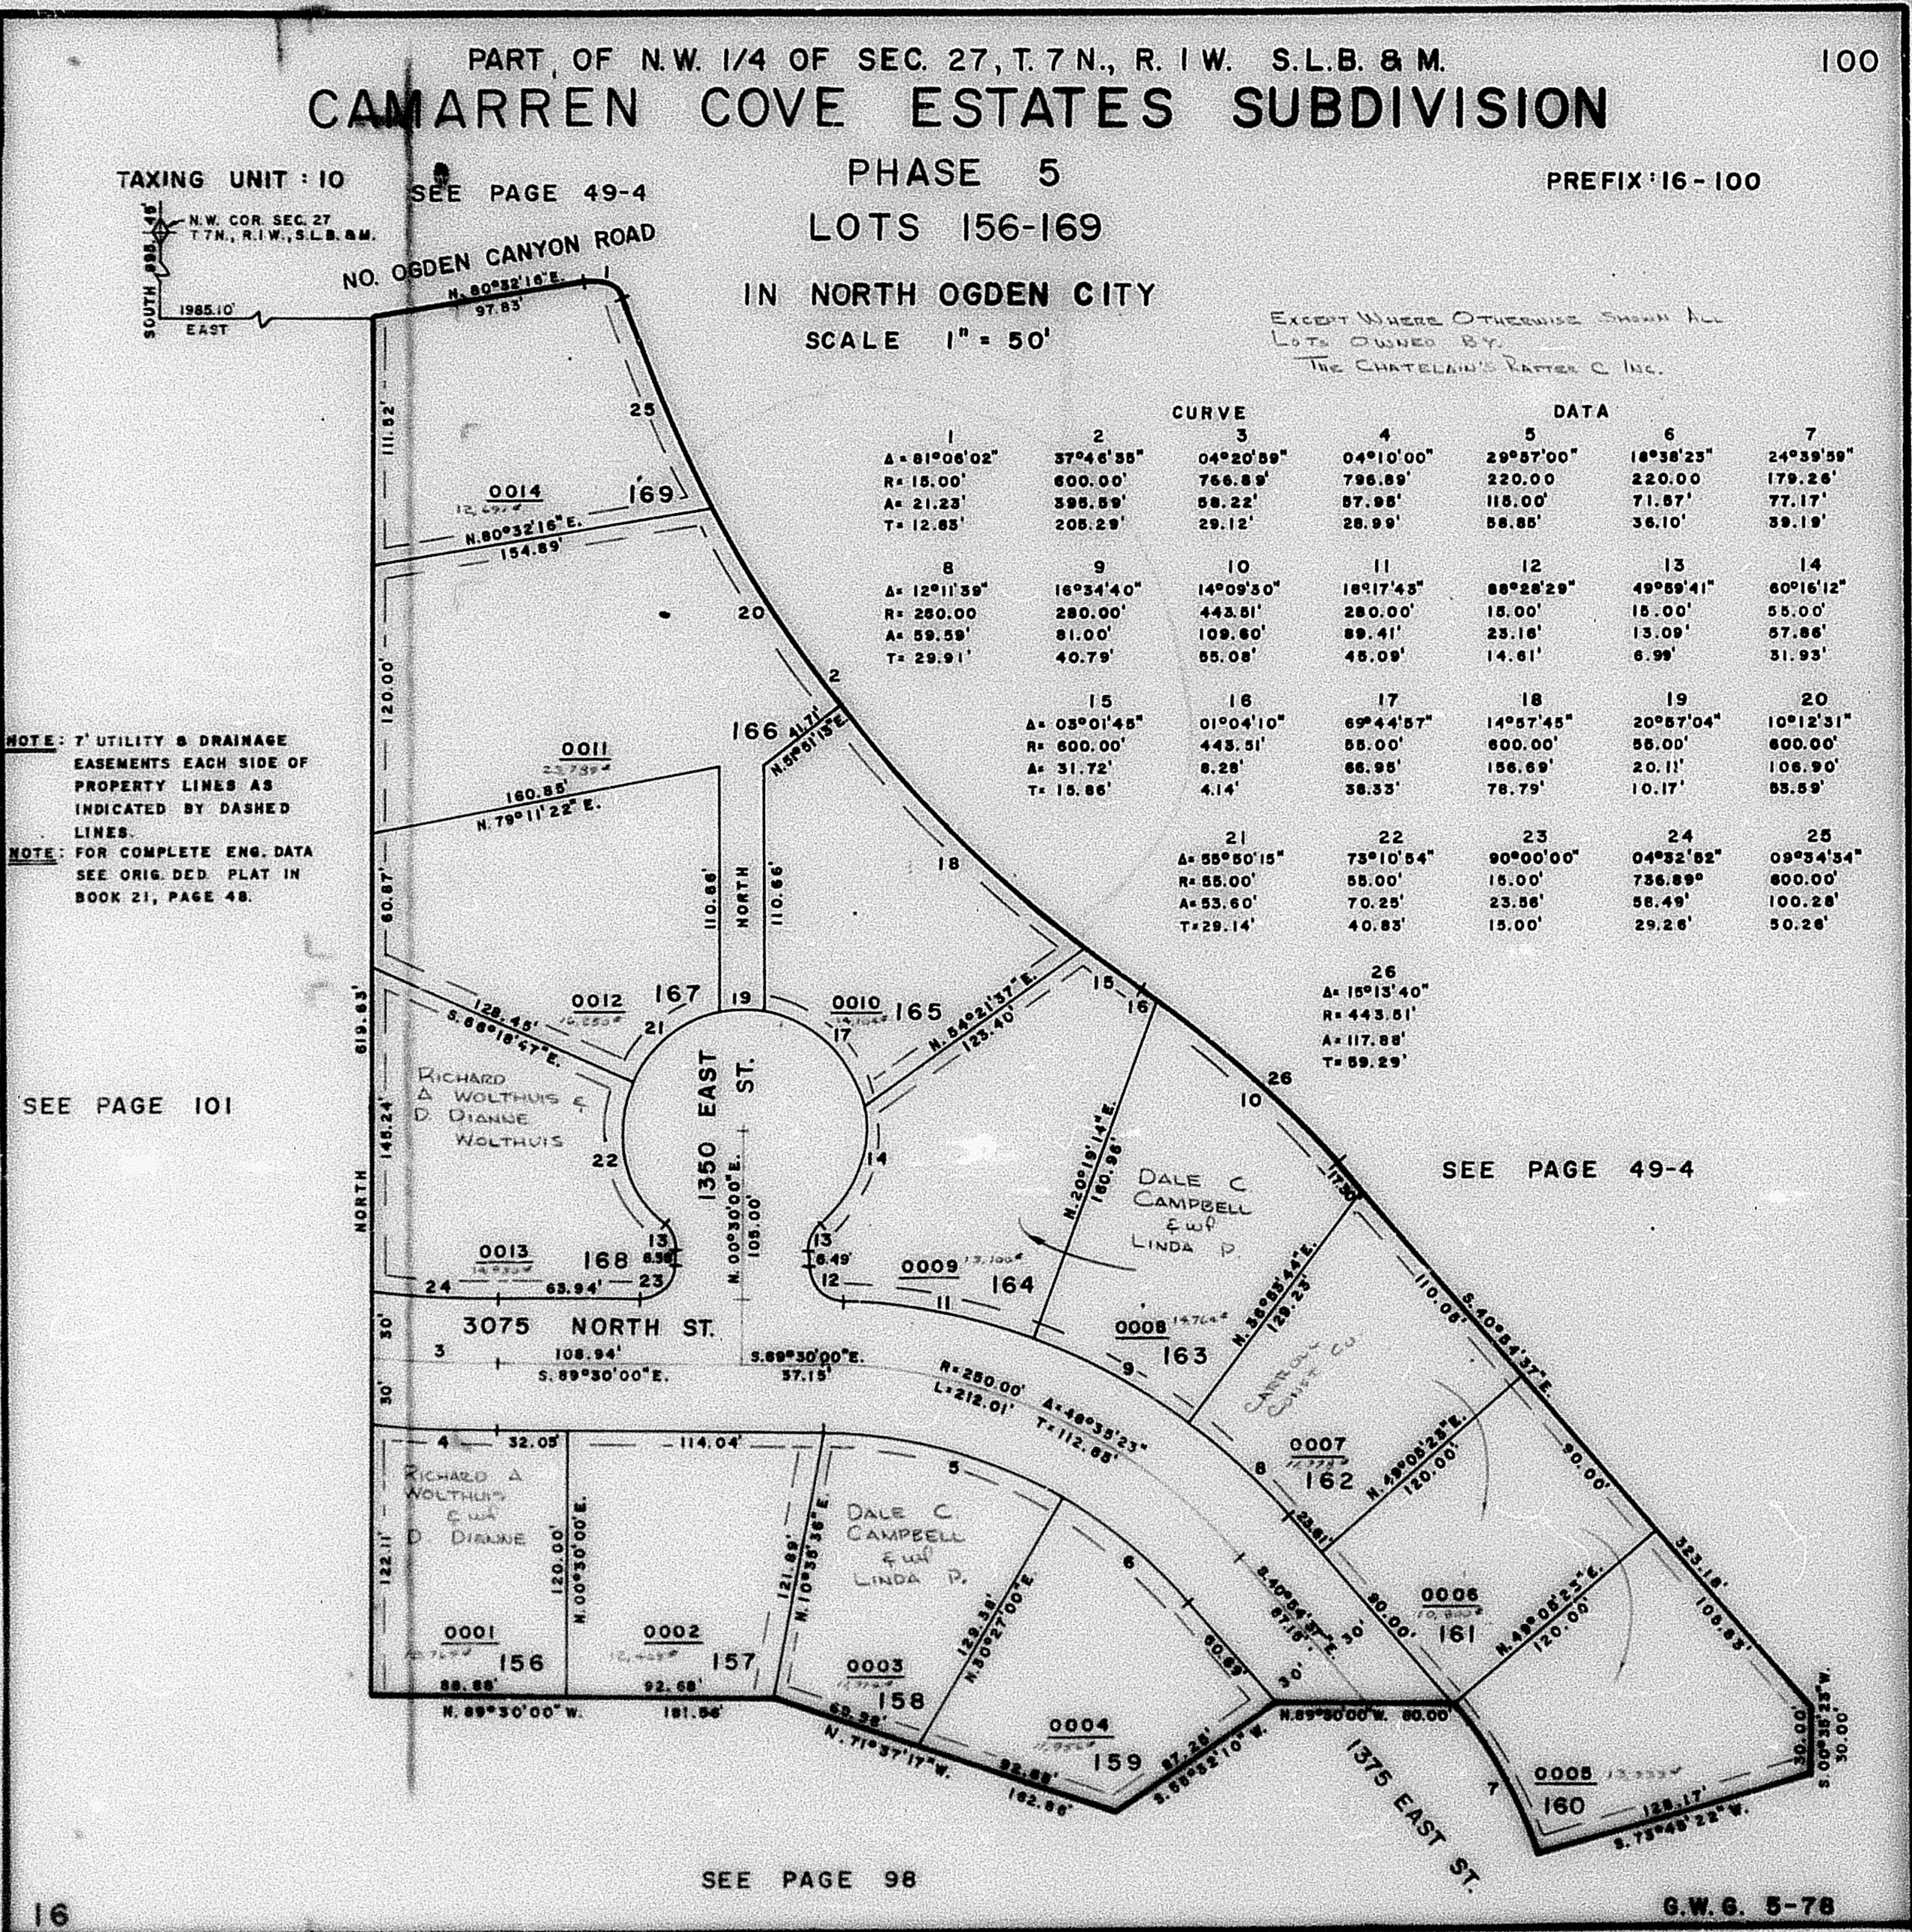

SEE PAGE 98

G.W.G. 5-78