

PART OF N.W. 1/4 OF SECTION 27, T.7N., R.1W., S.L.B. & M.
CAMARREN COVE ESTATES SUBDIVISION

PHASE 5
LOTS 156-169



IN NORTH OGDEN CITY
SCALE 1" = 50'

N.W. COR. SEC. 27
T.7N., R.1W., S.L.B. & M

TAXING UNIT: 10

SEE PAGE 49-4

NO. OGDEN CANYON ROAD

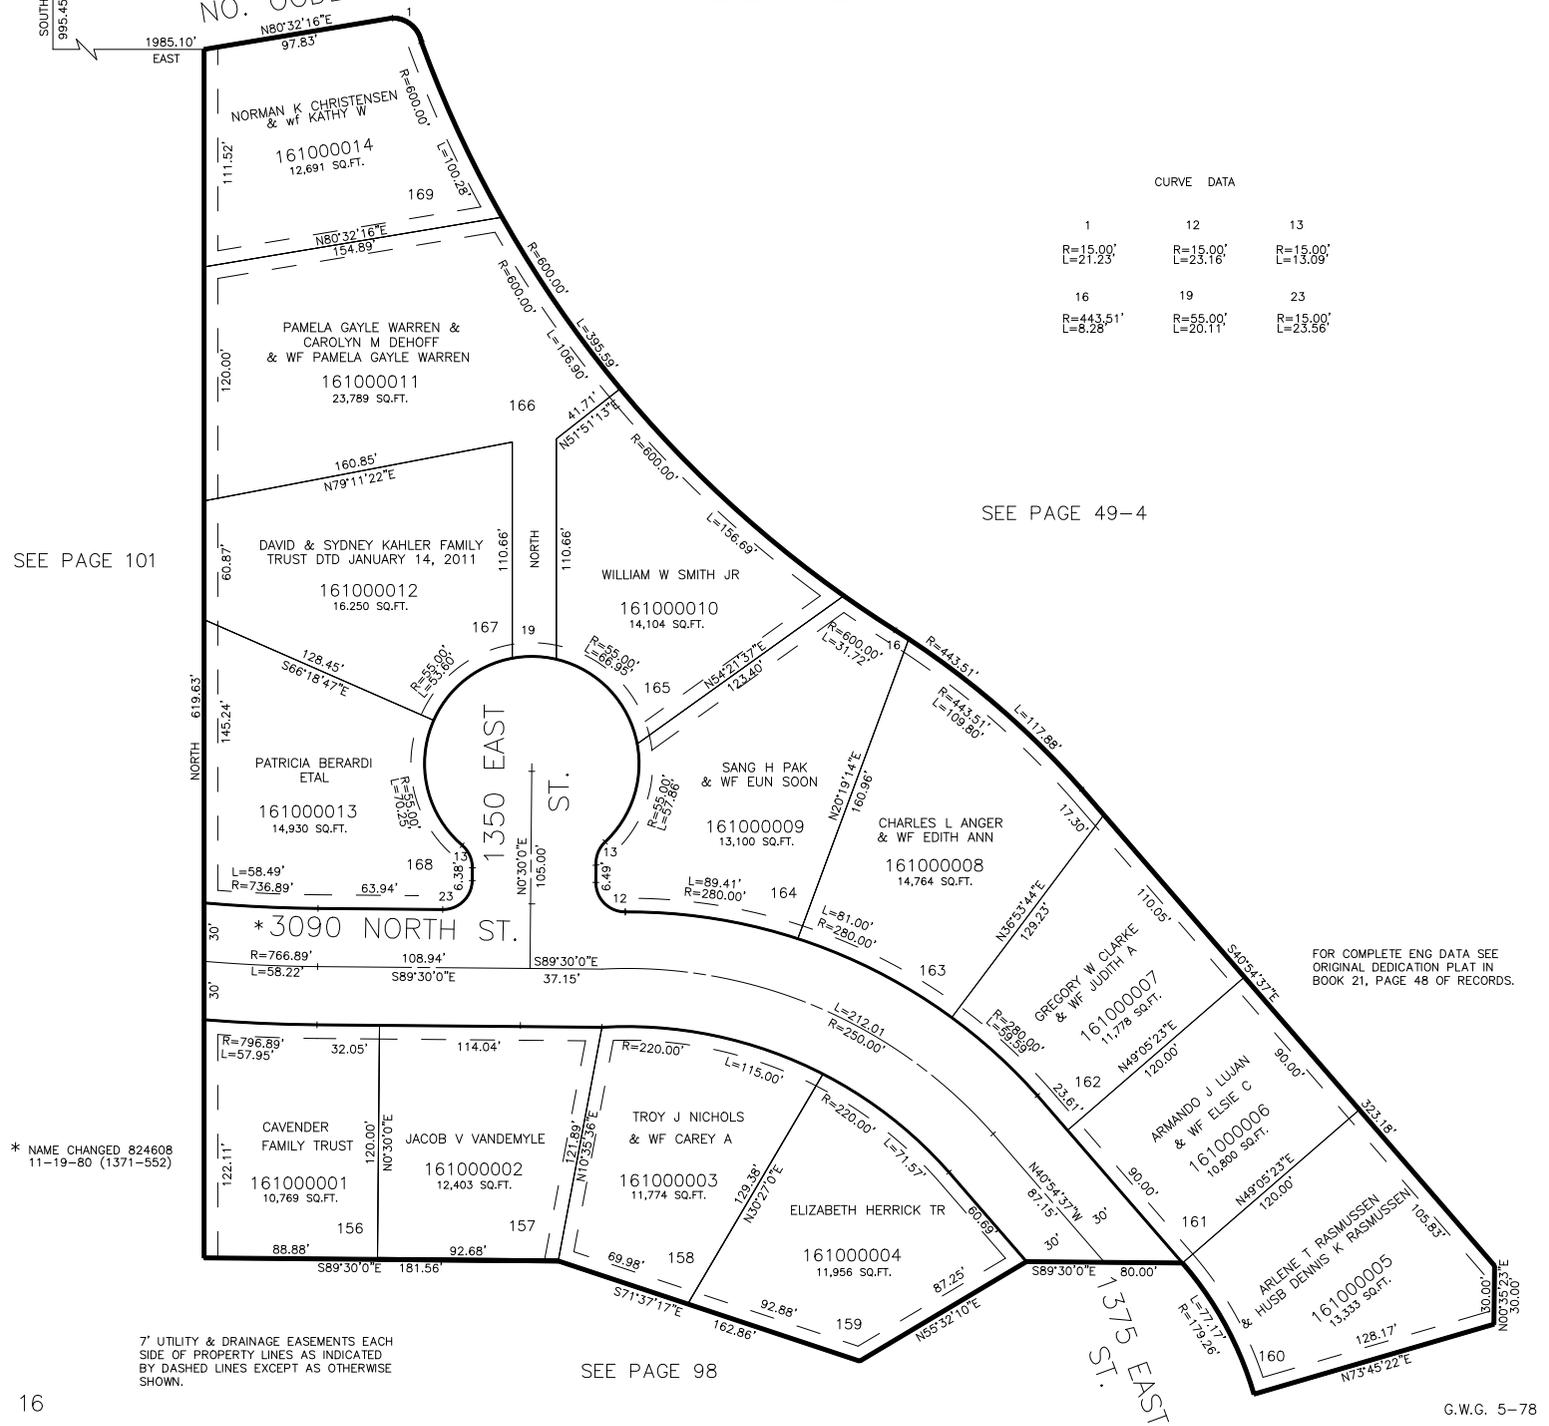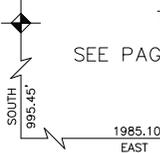

CURVE DATA		
1	12	13
R=15.00' L=21.23'	R=15.00' L=23.16'	R=15.00' L=13.09'
16	19	23
R=43.51' L=8.28'	R=55.00' L=20.11'	R=15.00' L=23.56'

SEE PAGE 49-4

SEE PAGE 101

FOR COMPLETE ENG DATA SEE ORIGINAL DEDICATION PLAT IN BOOK 21, PAGE 48 OF RECORDS.

* NAME CHANGED 824608
11-19-80 (1371-552)

7' UTILITY & DRAINAGE EASEMENTS EACH SIDE OF PROPERTY LINES AS INDICATED BY DASHED LINES EXCEPT AS OTHERWISE SHOWN.

SEE PAGE 98

1375 EAST ST.