

PART OF N.W. 1/4 OF SEC. 27, T.7N., R.1W., S.L.B. & M.
CAMARREN COVE ESTATES SUBDIVISION

101

TAXING UNIT : 10

AMENDED PLAT
 PHASE 4

PREFIX: 16-101


LOTS 143-155

IN NORTH OGDEN CITY

SCALE 1" = 50'

EXCEPT WHERE OTHERWISE SHOWN
 ALL LOTS OWNED BY
 IVORY AND COMPANY

SEE PAGE 49-4

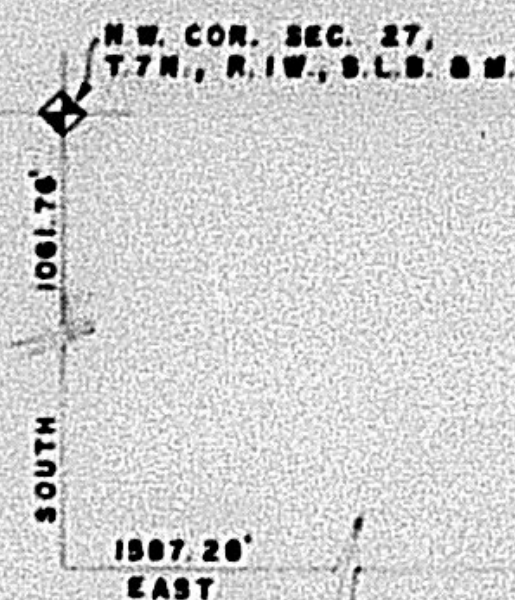


NOTE: 7' UTILITY & DRAINAGE EASEMENTS EACH
 SIDE OF PROPERTY LINE AS INDICATED
 BY DASHED LINES.
 NOTE: FOR COMPLETE ENG. DATA SEE ORIG. DED.
 PLAT IN BOOK 22, PAGE 89

SEE PAGE 76

CURVE DATA

1	2	3	4
A=07°22'06"	10°56'24"	06°15'00"	03°10'49"
R=766.89'	450.00'	420.00'	796.89'
A=98.82'	88.92'	48.81'	44.23'
T=49.38'	43.09'	22.93'	22.12'
5	6	7	8
A=06°29'57"	06°14'27"	06°12'40"	10°24'07"
R=796.59'	796.89'	796.89'	736.89'
A=90.39'	86.80'	86.38'	133.13'
T=45.24'	43.44'	43.24'	67.07'
9	10	11	12
A=99°55'12"	49°59'41"	74°32'42"	80°49'48"
R=48.00'	15.00'	55.00'	55.00'
A=28.16'	13.09'	71.56'	77.59'
T=17.85'	6.99'	41.66'	46.83'
13	14	15	16
A=63°47'30"	60°49'22"	87°16'18"	04°09'24"
R=55.00'	55.00'	18.00'	736.89'
A=81.24'	58.39'	22.85'	83.46'
T=34.23'	32.28'	14.30'	26.74'
17	18		
A=04°25'45"	10°17'29"		
R=480.00'	480.00'		
A=37.12'	86.22'		
T=18.97'	43.22'		

SEE PAGE 76

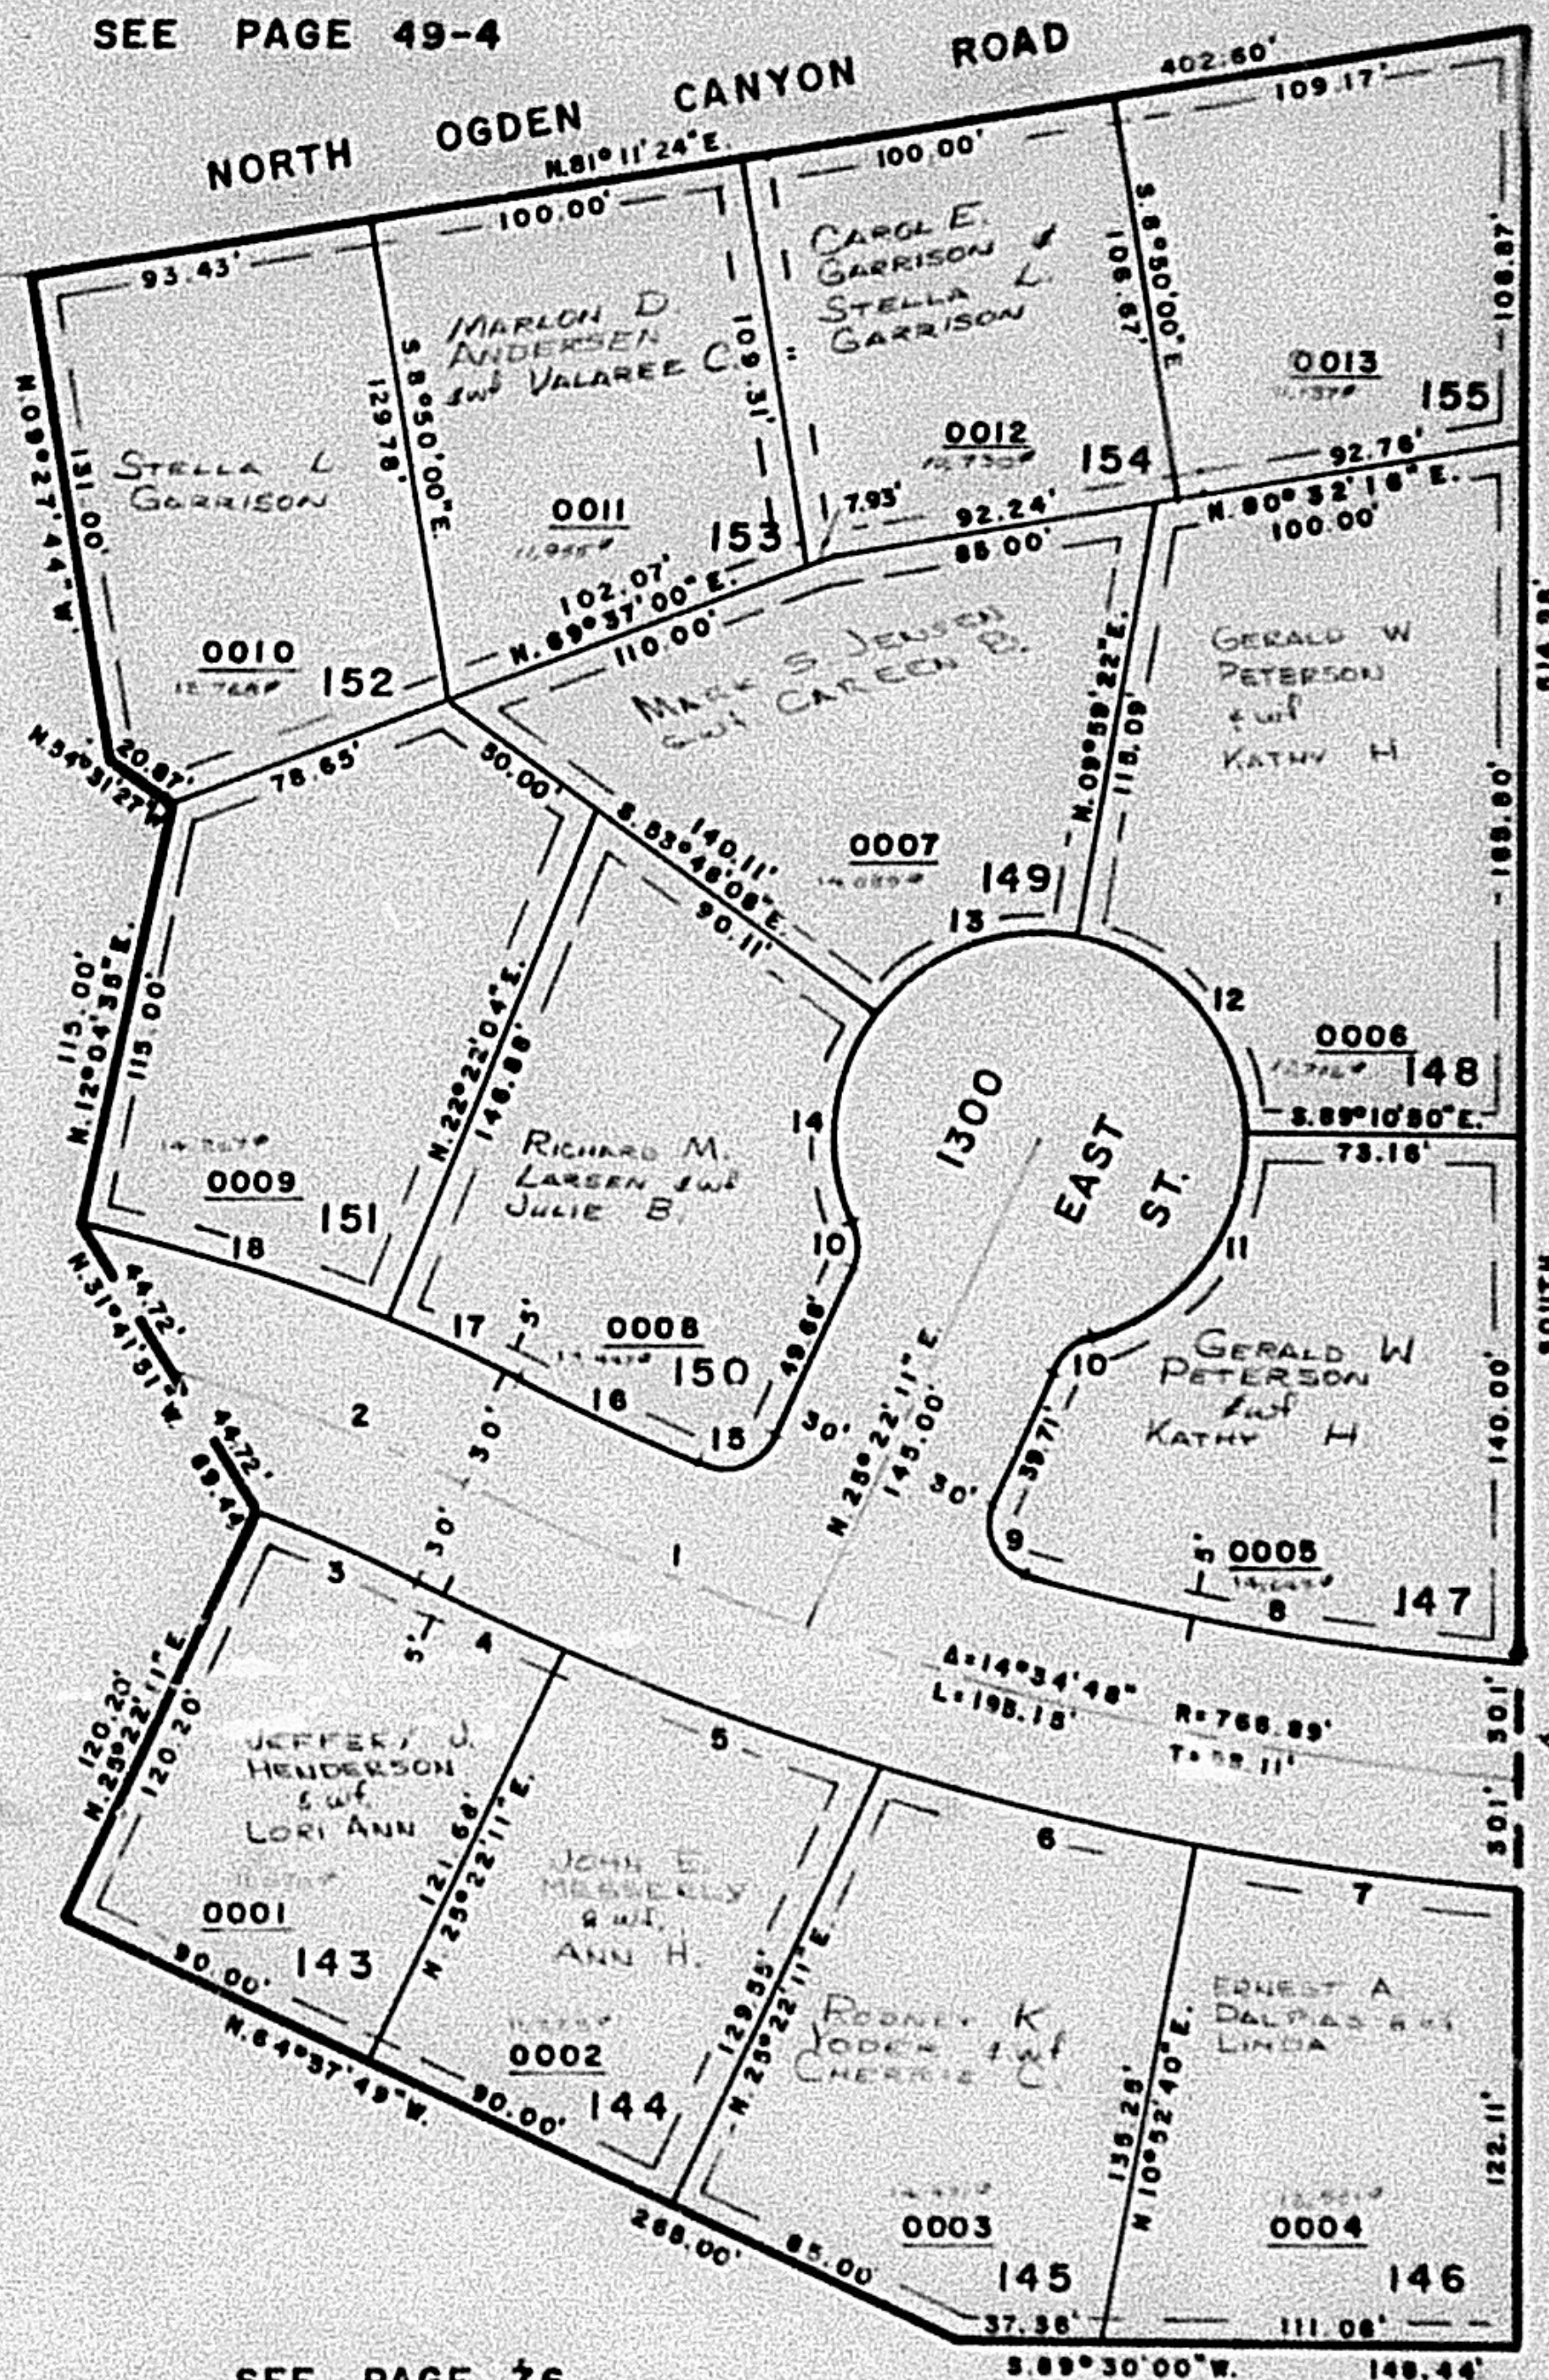

SEE PAGE 100

3090 NORTH ST.

★ NAME CHANGED
 11-19-80 (1371-332)