

PART OF N.W. 1/4 OF SEC. 27, T.7N., R.1W. S.L.B. & M.

CAMARREN COVE ESTATES SUBDIVISION

AMENDED PLAT

PHASE 4

LOTS 143-155

101

TAXING UNIT : 10

PREFIX: 16-101

IN NORTH OGDEN CITY

SCALE 1" = 50'

SEE PAGE 49-4

N.W. COR. SEC. 27,
T.7N., R.1W., S.L.B. & M.

1081.76'
SOUTH
1587.26'
EAST


NOTE: 7' UTILITY & DRAINAGE EASEMENTS EACH
SIDE OF PROPERTY LINE AS INDICATED
BY DASHED LINES.
NOTE: FOR COMPLETE ENG. DATA SEE ORIG. DED.
PLAT IN BOOK 22, PAGE 89

SEE PAGE 76

CURVE

DATA

1	2	3	4
A=07°22'06"	10°56'24"	06°15'00"	03°10'49"
R=786.89'	430.00'	420.00'	796.89'
A=98.82'	85.92'	45.81'	44.23'
T=49.38'	43.09'	22.93'	22.12'
5	6	7	8
A=08°29'57"	06°14'27"	06°12'40"	10°24'07"
R=796.89'	796.89'	796.89'	736.89'
A=90.39'	86.80'	86.38'	133.78'
T=45.24'	43.44'	43.24'	67.07'
9	10	11	12
A=99°55'12"	49°55'41"	74°32'42"	80°49'48"
R=15.00'	15.00'	55.00'	55.00'
A=26.16'	13.09'	71.56'	77.58'
T=17.85'	6.99'	41.86'	46.83'
13	14	15	16
A=63°47'30"	60°49'22"	87°16'18"	04°09'24"
R=55.00'	55.00'	15.00'	736.89'
A=61.24'	58.39'	22.85'	53.46'
T=34.25'	33.26'	14.50'	26.74'
17	18		
A=04°25'49"	10°17'29"		
R=480.00'	480.00'		
A=37.12'	86.22'		
T=19.87'	43.22'		

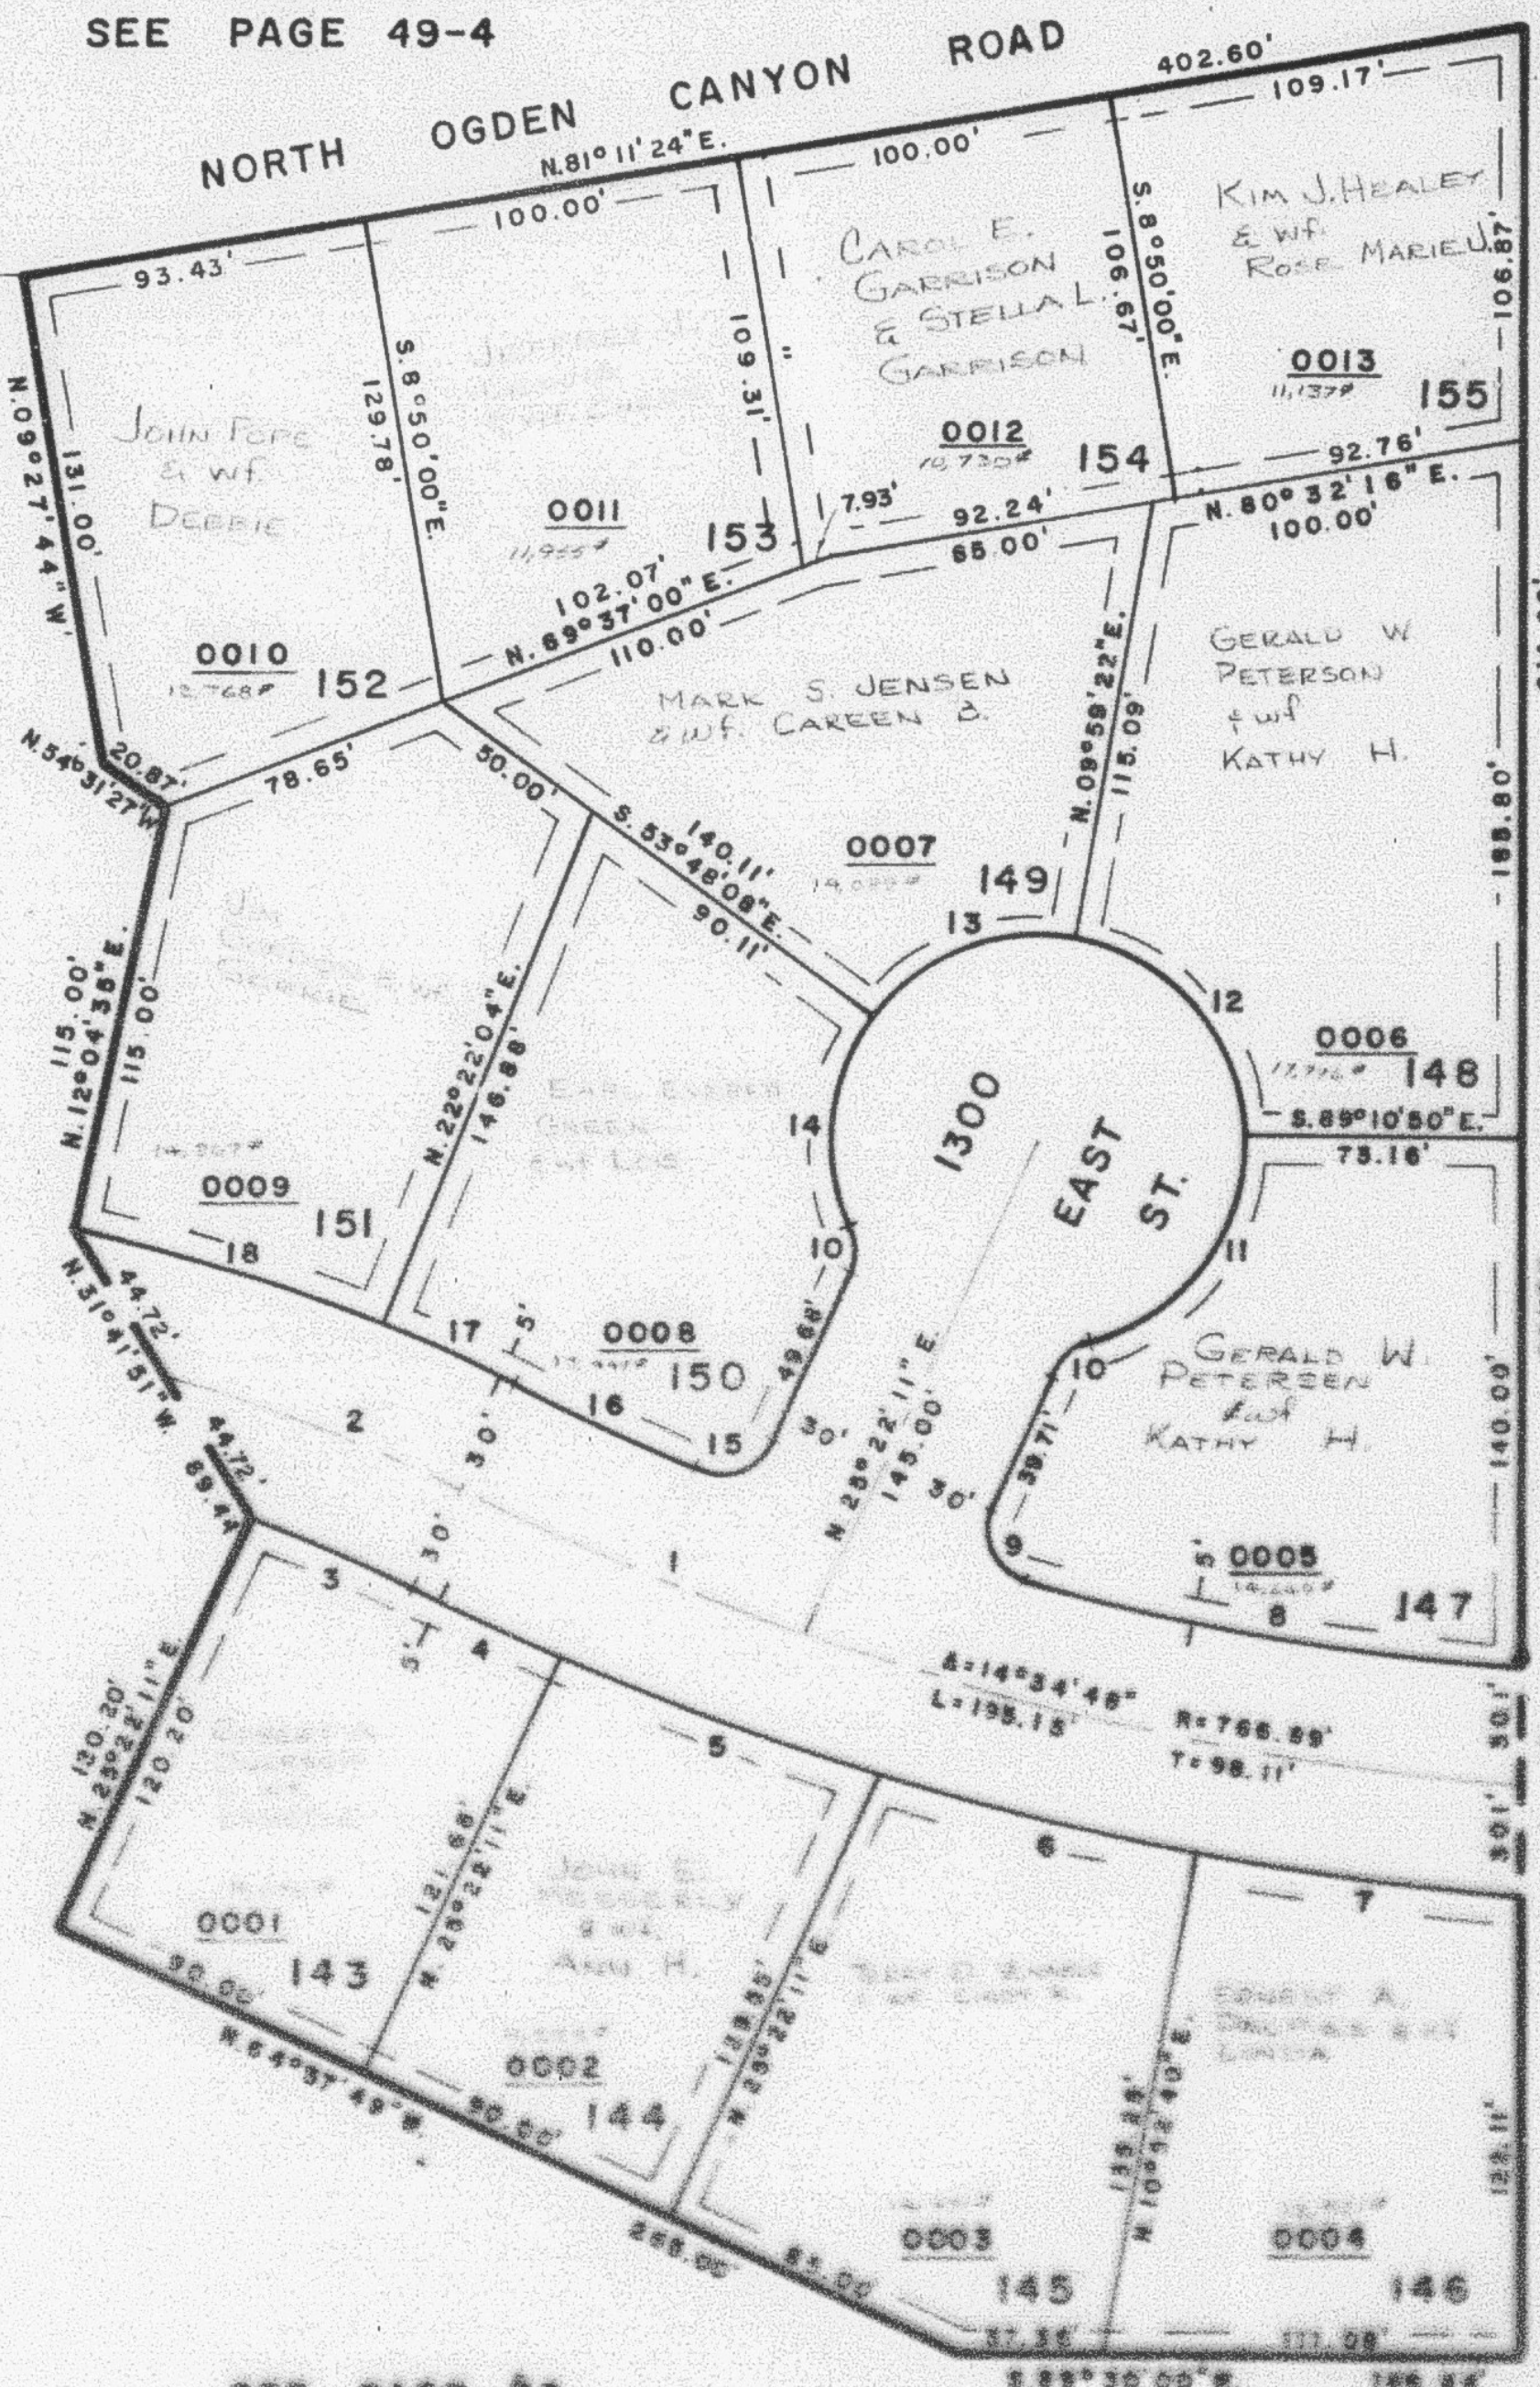

SEE PAGE 100

3090 NORTH ST.

NAME CHANGES
11-19-80 (1891-2283)

SEE PAGE 76