

PART OF N.W. 1/4, SEC. 20, T. 7 N., R. 1 W., S.L.B. & M.
MAJESTIC HEIGHTS SUBDIVISION NO. 8
 IN CITY OF PLEASANT VIEW

102

TAXING UNIT: 11

PREFIX: 16-102

LOTS 155-167
 SCALE = 1"=60"


SEE PAGE 74

SEE PAGE 37-4

EXCEPT WHERE OTHERWISE
 SHOWN ALL LOTS OWNED
 BY WADMAN CONST. CO., INC.

SEE PAGE 73

SEE PAGE 37-4

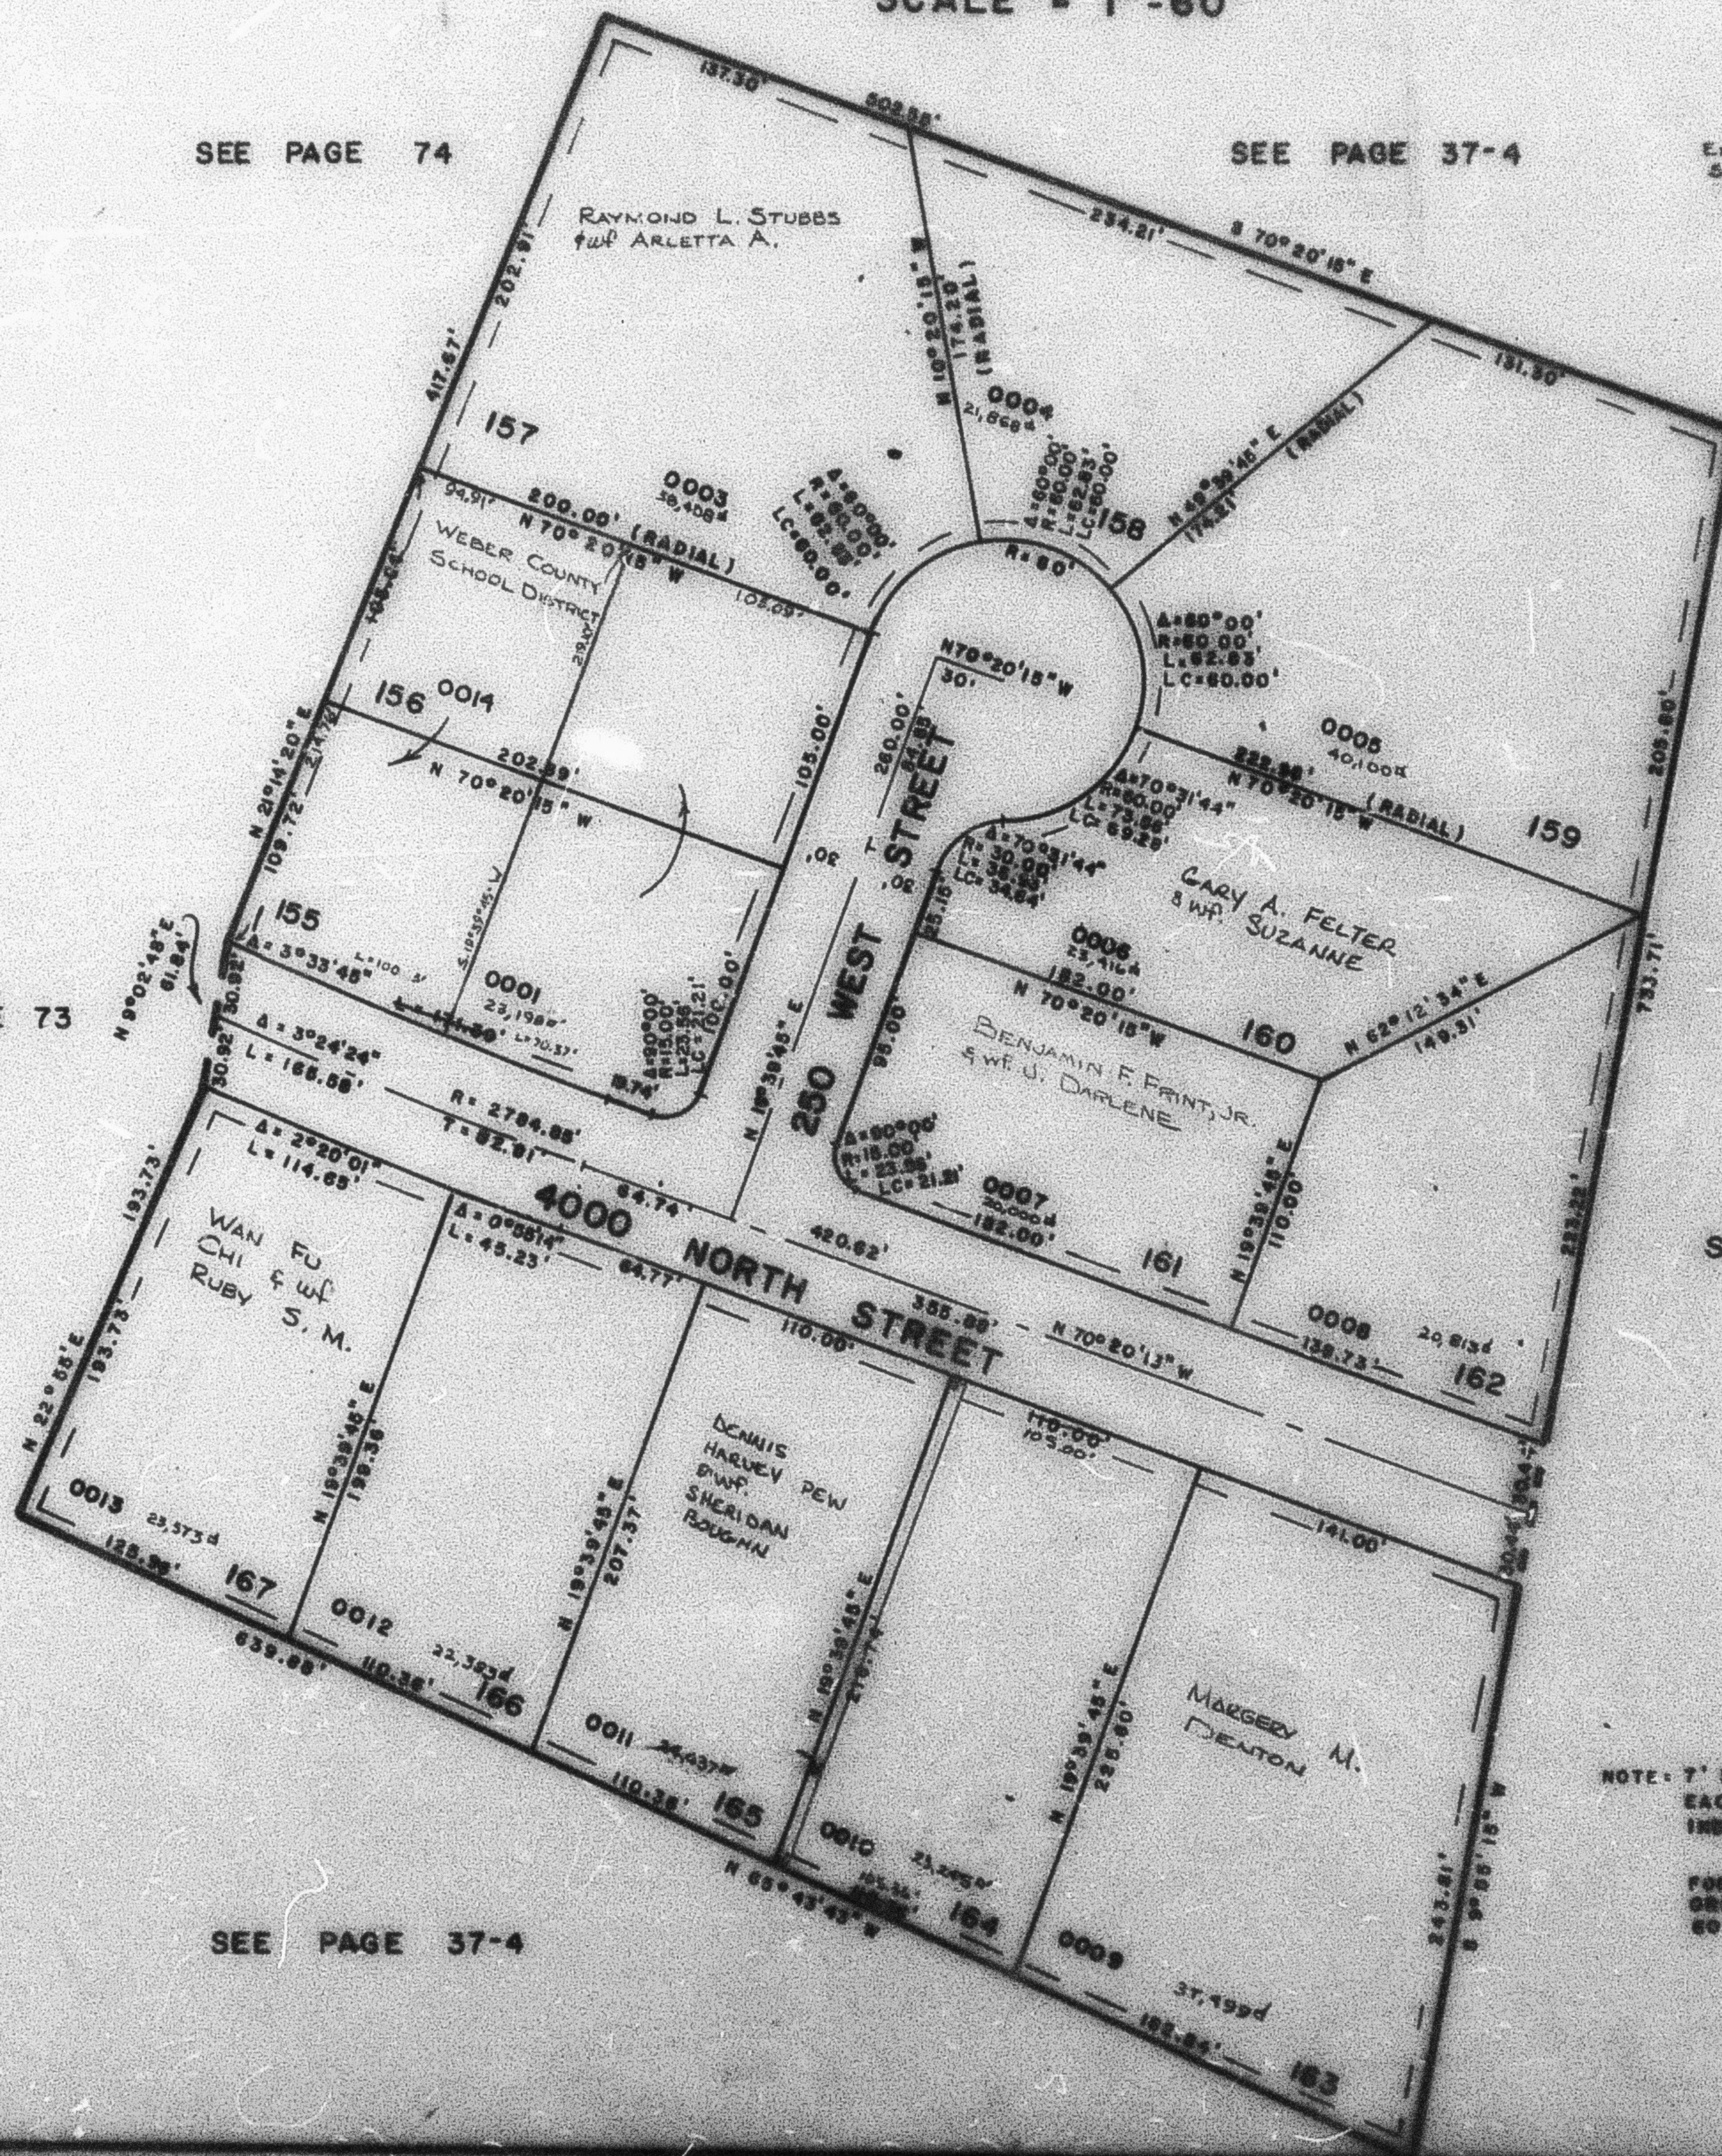

NOTE: 7' UTILITY AND DRAINAGE EASEMENT
 EACH SIDE OF PROPERTY LINE AS
 INDICATED BY DASHED LINES.

FOR COMPLETE ENG. DATA SEE
 ORIG. SURV. PLAN IN BOOK 21, PAGE
 60.

SEE PAGE 37-4

REC 6-28-78
 DRN 7-78 A.M.