

PART OF N.W. 1/4 OF SECTION 20, T.7N., R.1W., S.L.B. & M.
MAJESTIC HEIGHTS SUBDIVISION NO. 8

LOTS 155-167

IN PLEASANT VIEW CITY

SCALE 1" = 60'

TAXING UNIT: 11

SEE PAGE 37-4


SEE PAGE 74

SEE PAGE 73

SEE PAGE 37-4

* SEE CORR. AFFT.
1695-240 21-DEC-93

FOR COMPLETE ENG DATA SEE
ORIGINAL DEDICATION PLAT IN
BOOK 21, PAGE 60 OF RECORDS.

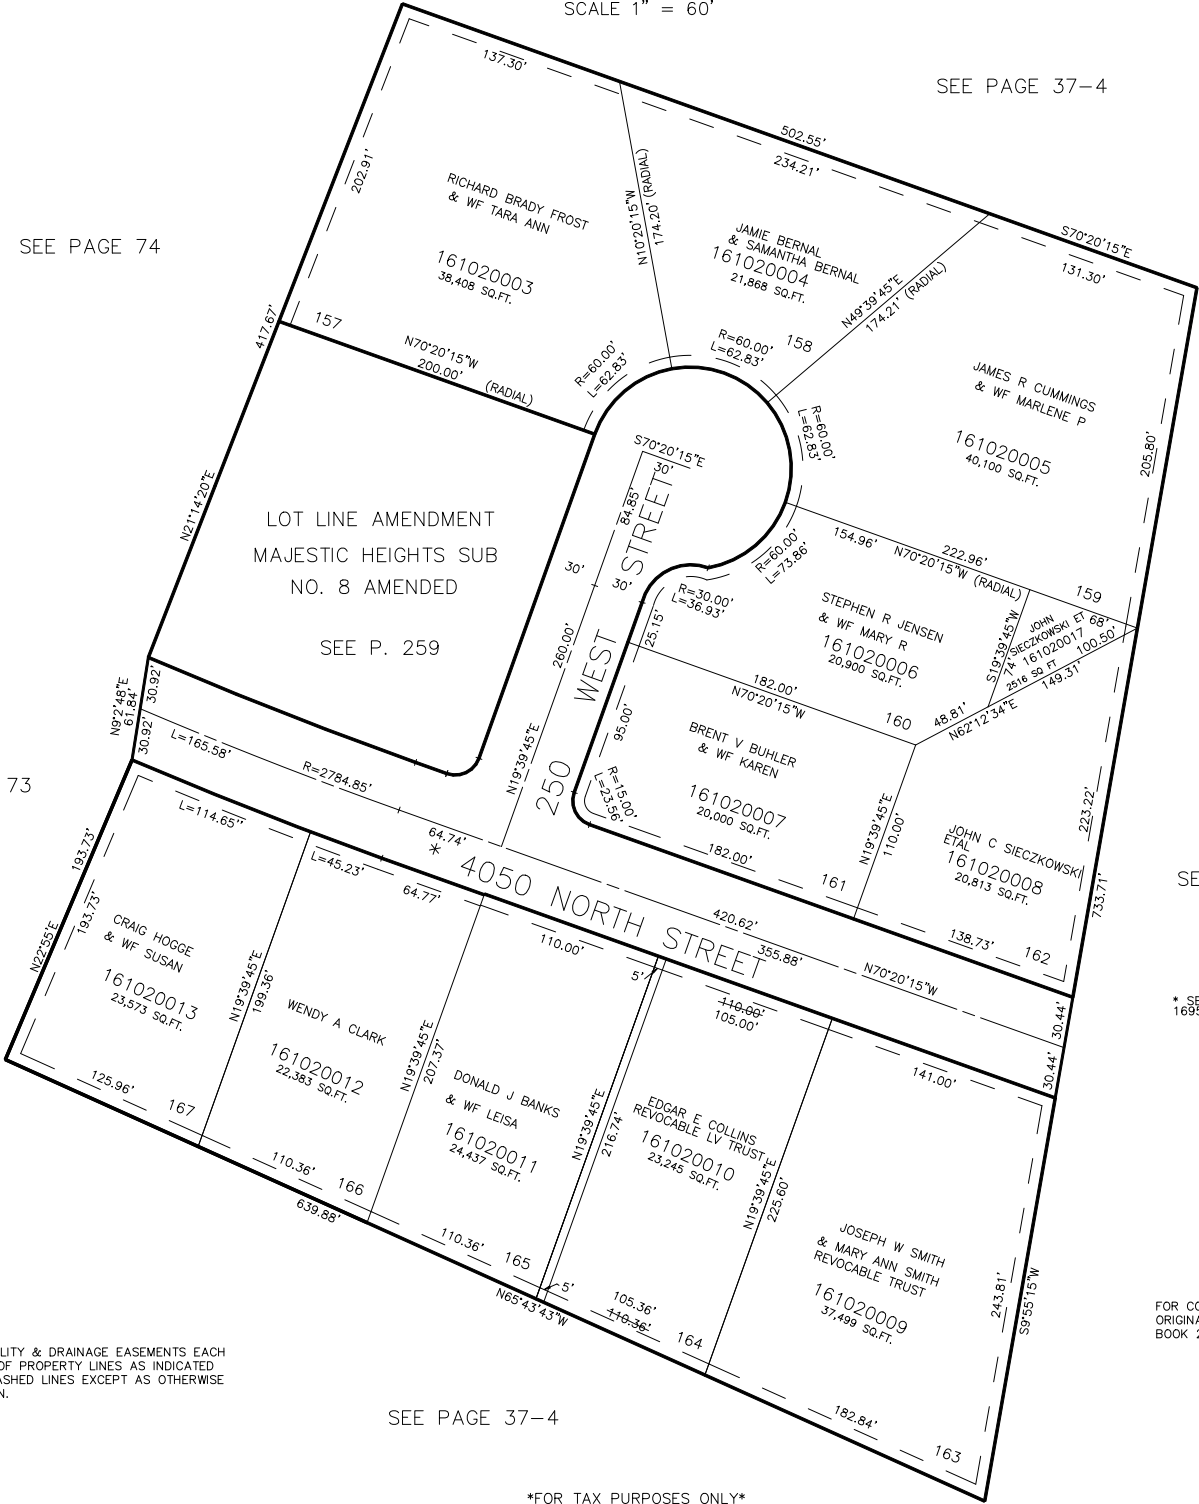

7' UTILITY & DRAINAGE EASEMENTS EACH
SIDE OF PROPERTY LINES AS INDICATED
BY DASHED LINES EXCEPT AS OTHERWISE
SHOWN.

SEE PAGE 37-4

FOR TAX PURPOSES ONLY