

PART OF S.W. 1/4, SEC. 20, T.7N., R.1W., S.L.B.&M.

103

MOUNTAIN SHADOWS SUBDIVISION NO. 2


LOTS 20-24 & 34-38

NORTH OGDEN CITY

SCALE = 1" 50'

TAXING UNIT : 10

PREFIX: 16-103

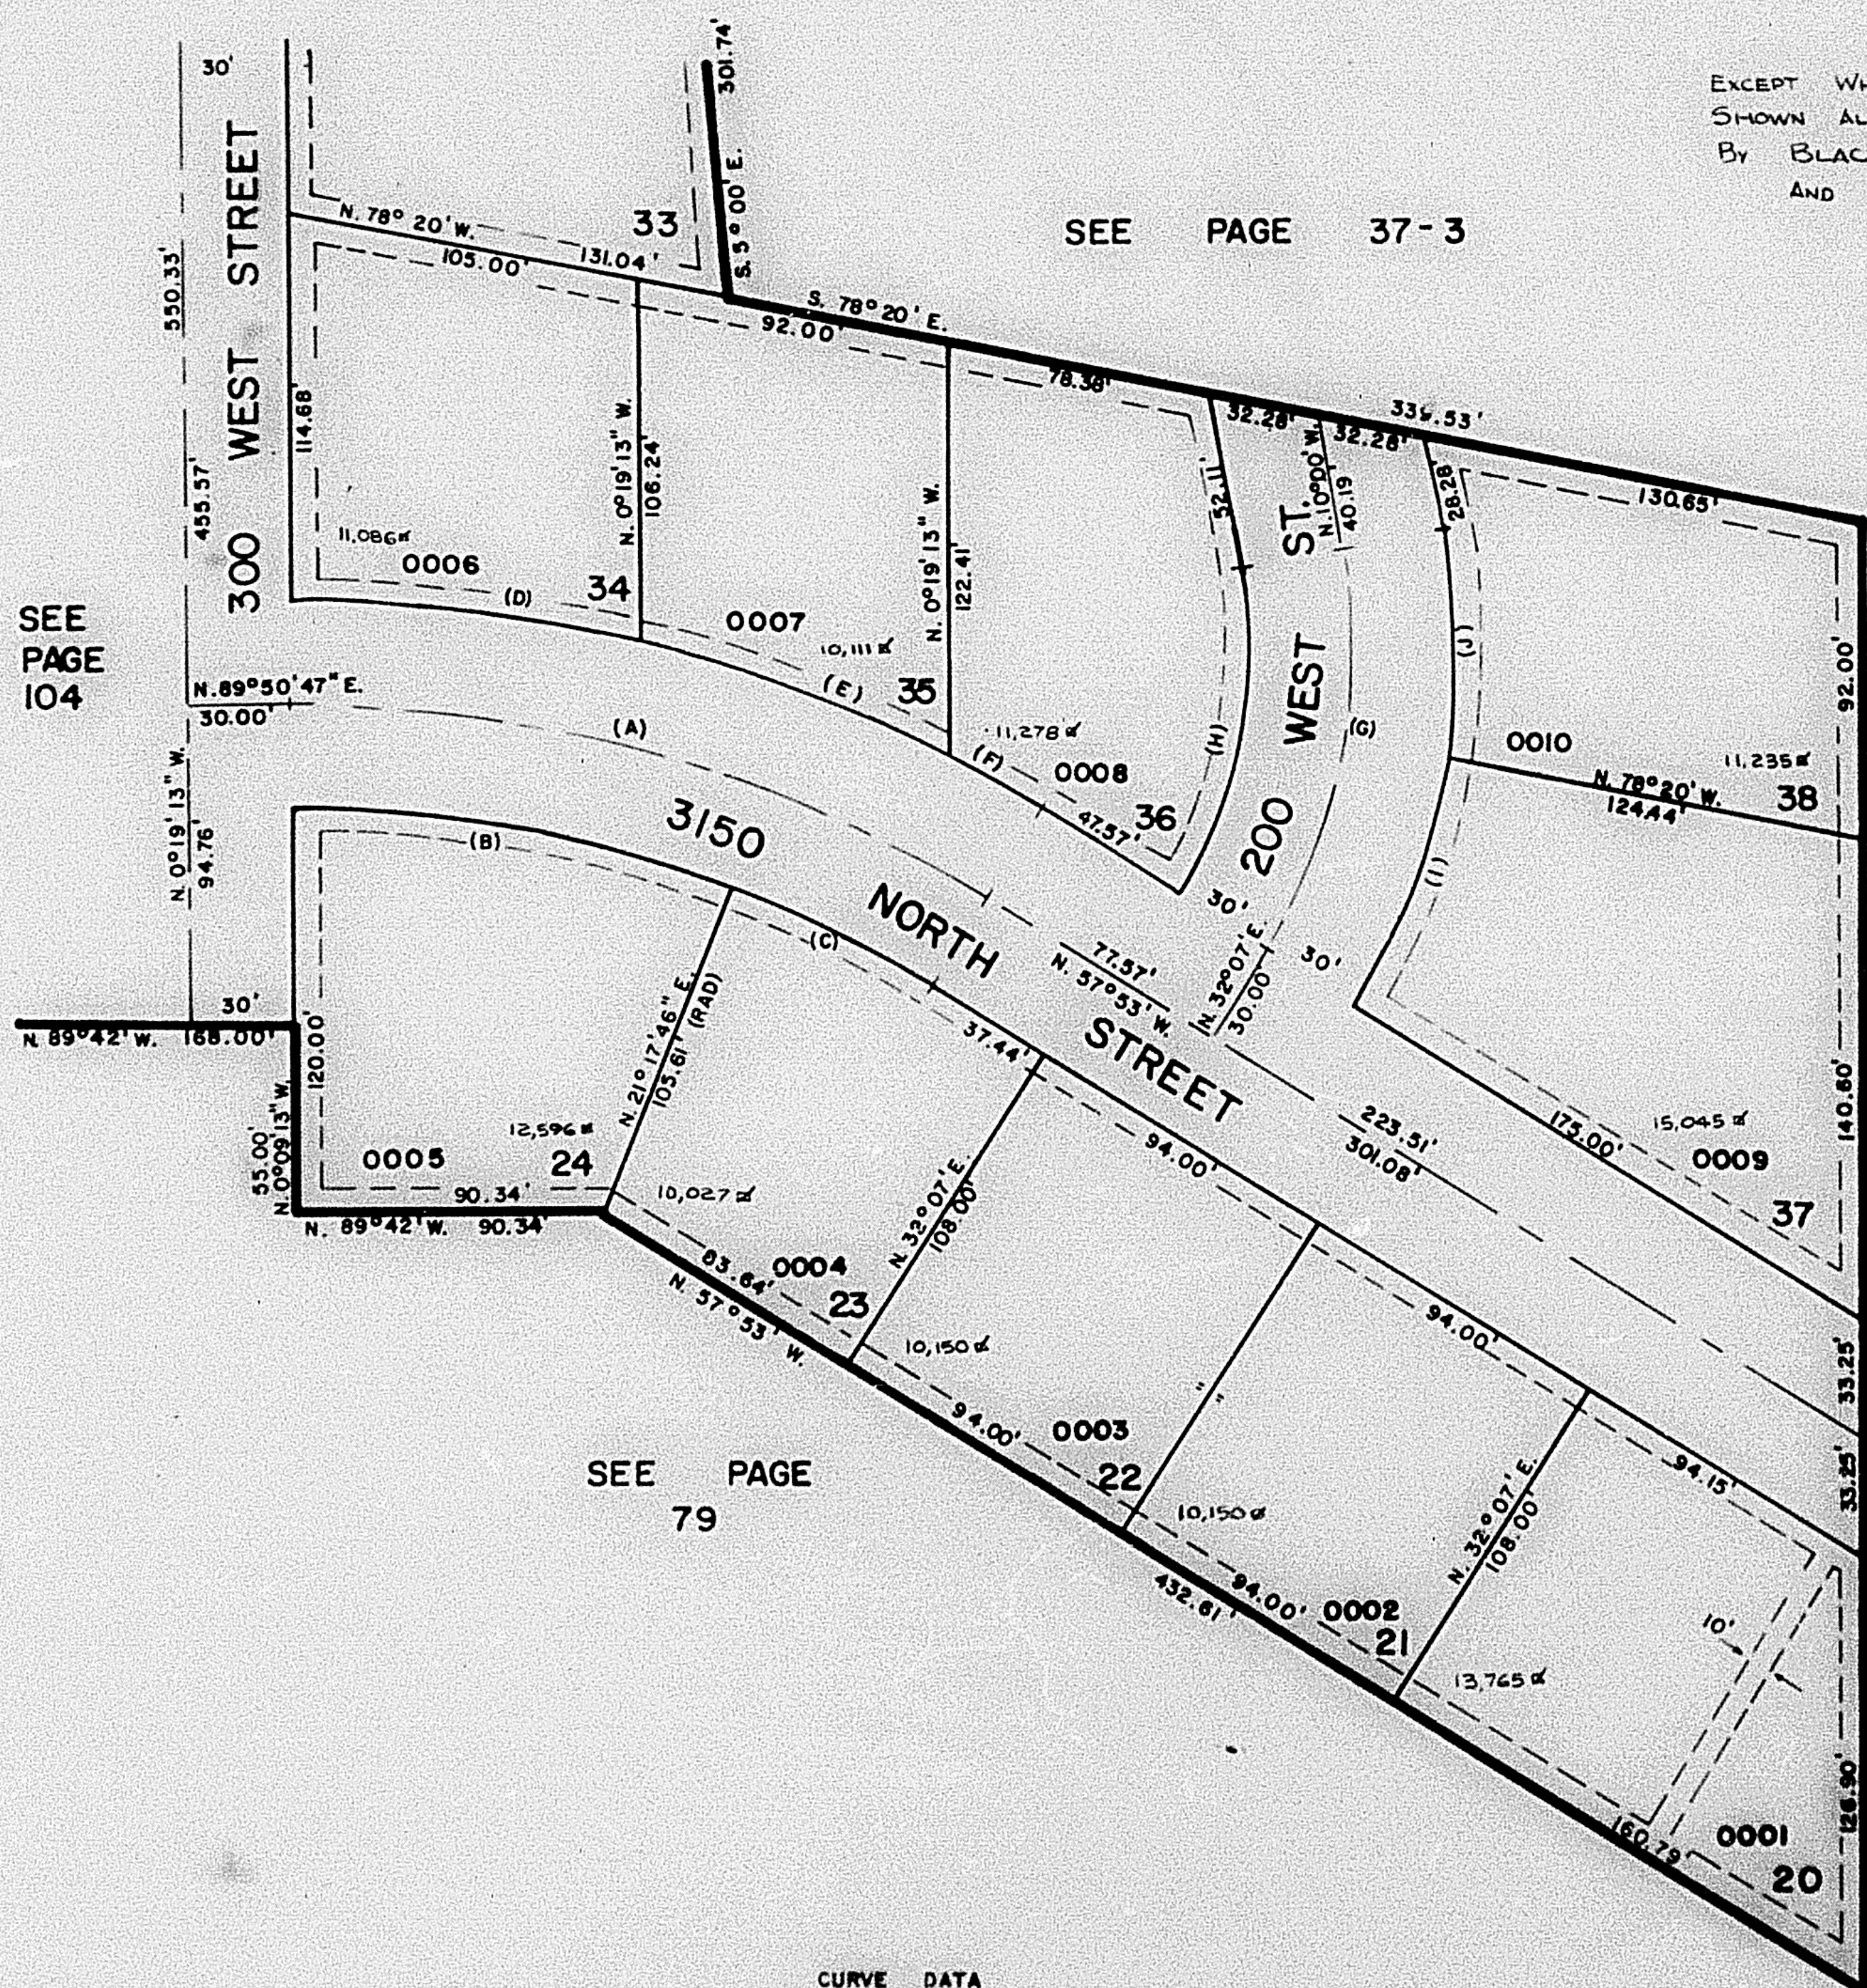

CURVE DATA

A	B	C	D	E	F	G	H	I	J
Δ = 32° 16' 13"	21° 26' 59"	10° 49' 14"	14° 29' 37"	13° 30' 43"	4° 15' 53"	42° 07'	42° 07'	22° 53' 27"	19° 13' 33"
R = 380.64'	350.64'	350.64'	410.64'	410.64'	410.64'	155.83'	99.85'	78.24'	65.71'
L = 214.39'	131.27'	66.22'	103.88'	96.84'	30.57'	121.90'	97.61'	77.72'	65.40'
LC = 110.12'	130.50'	66.13'	103.80'	98.62'	30.56'	63.85'			