

PART OF S.W. 1/4, SEC. 20, T.7N., R.1W., S.L.B.&M.

103

# MOUNTAIN SHADOWS SUBDIVISION NO. 2


LOTS 20-24 & 34-38

NORTH OGDEN CITY

SCALE = 1" 50'

TAXING UNIT: 10

PREFIX: 16-103

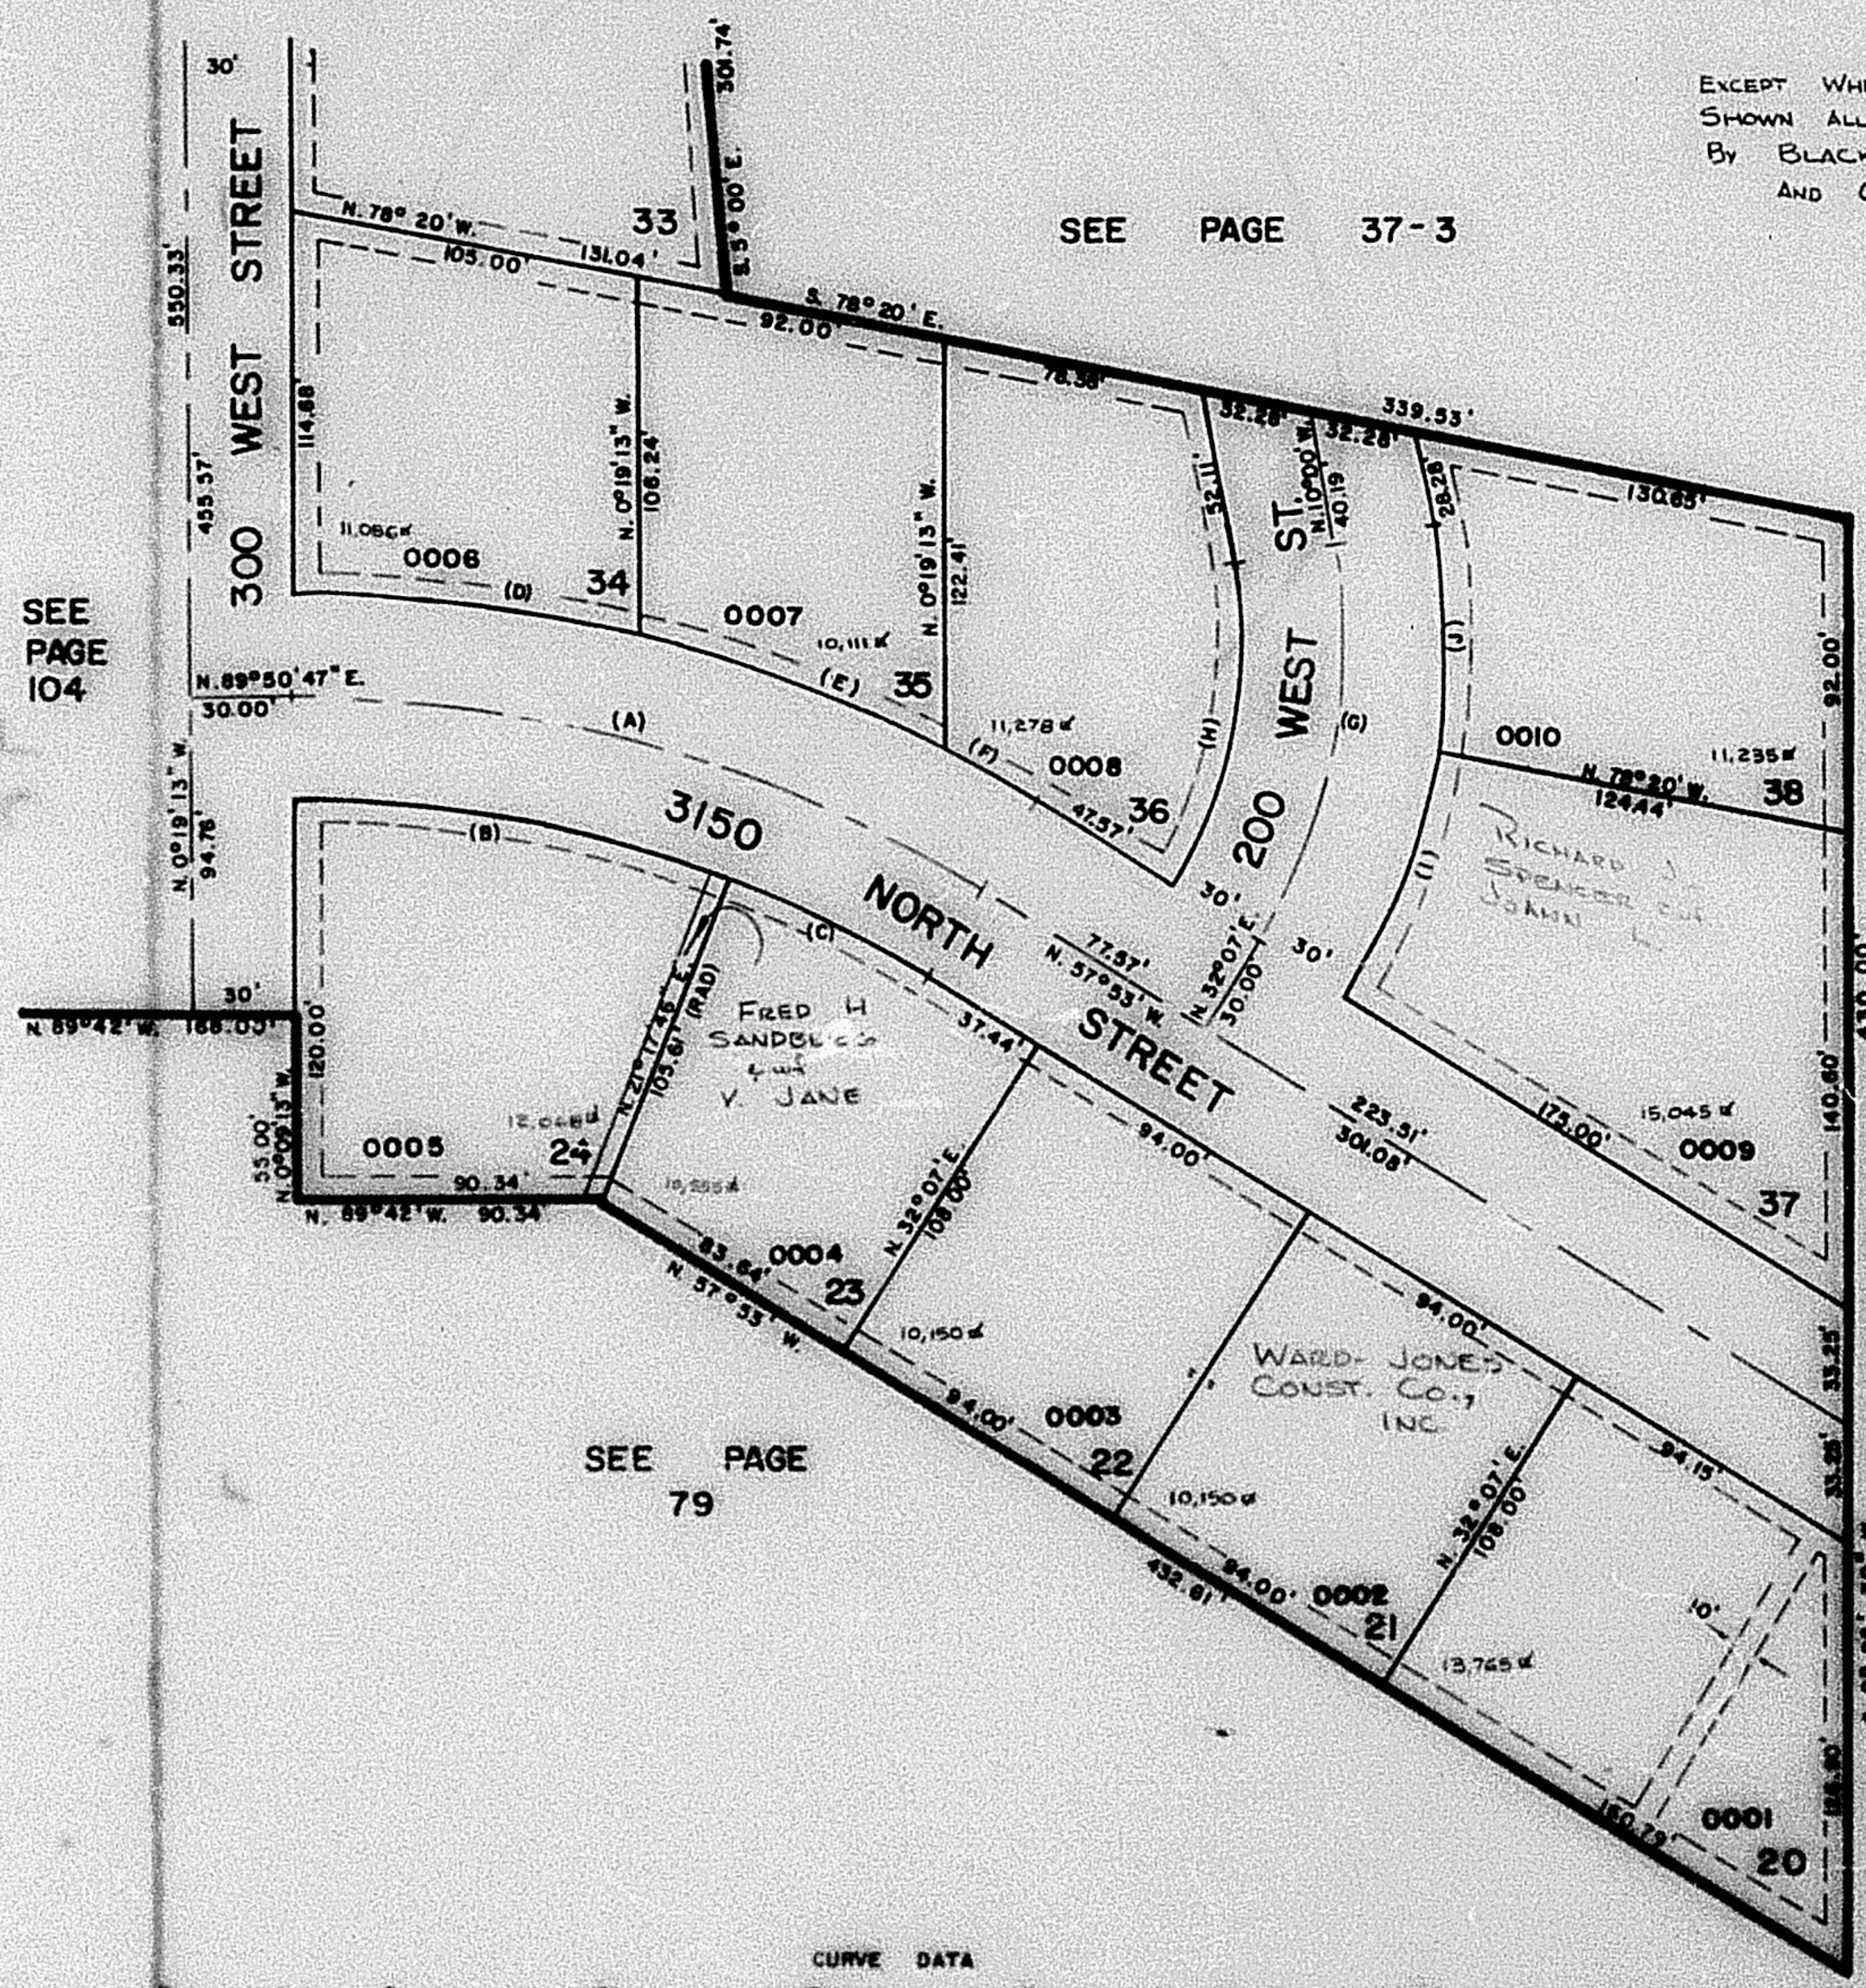

EXCEPT WHERE OTHERWISE  
SHOWN ALL LOTS OWNED  
By BLACKBURN JONES  
AND Co.

SEE PAGE 37-3

SEE PAGE  
104

SEE PAGE  
37-3

NOTE: 7' UTILITY AND  
DRAINAGE EASEMENTS  
EACH SIDE OF PROPERTY  
LINE AS INDICATED  
BY DASHED LINES.

FOR COMPLETE ENG.  
DATA SEE ORIGINAL  
DED. PLAT IN BOOK  
21, PAGE 92.

SEE PAGE  
79

## CURVE DATA

| A               | B           | C           | D           | E           | F          | G       | H       | I           | J           |
|-----------------|-------------|-------------|-------------|-------------|------------|---------|---------|-------------|-------------|
| Δ = 32° 16' 13" | 21° 26' 59" | 10° 49' 14" | 14° 29' 37" | 13° 30' 43" | 4° 15' 53" | 42° 07' | 42° 07' | 22° 53' 27" | 19° 13' 33" |
| R = 380.64'     | 350.64'     | 350.64'     | 410.64'     | 410.64'     | 410.64'    | 185.68' | 99.65'  | 78.84'      | 65.71'      |
| L = 214.39'     | 131.27'     | 86.22'      | 103.60'     | 96.62'      | 30.56'     | 127.68' | 97.81'  | 77.72'      | 65.40'      |
| LC =            |             |             |             |             |            |         |         |             |             |
| T = 110.18'     | 130.50'     | 66.13'      | 103.60'     | 96.62'      | 30.56'     | 53.85'  |         |             |             |