

PART OF S.W. 1/4, SEC. 20, T.7N., R.1W., S.L.B.&M.

MOUNTAIN SHADOWS SUBDIVISION NO. 2

103


LOTS 20-24 & 34-38

NORTH OGDEN CITY

SCALE = 1" 50'

TAXING UNIT: 10

PREFIX: 16-103

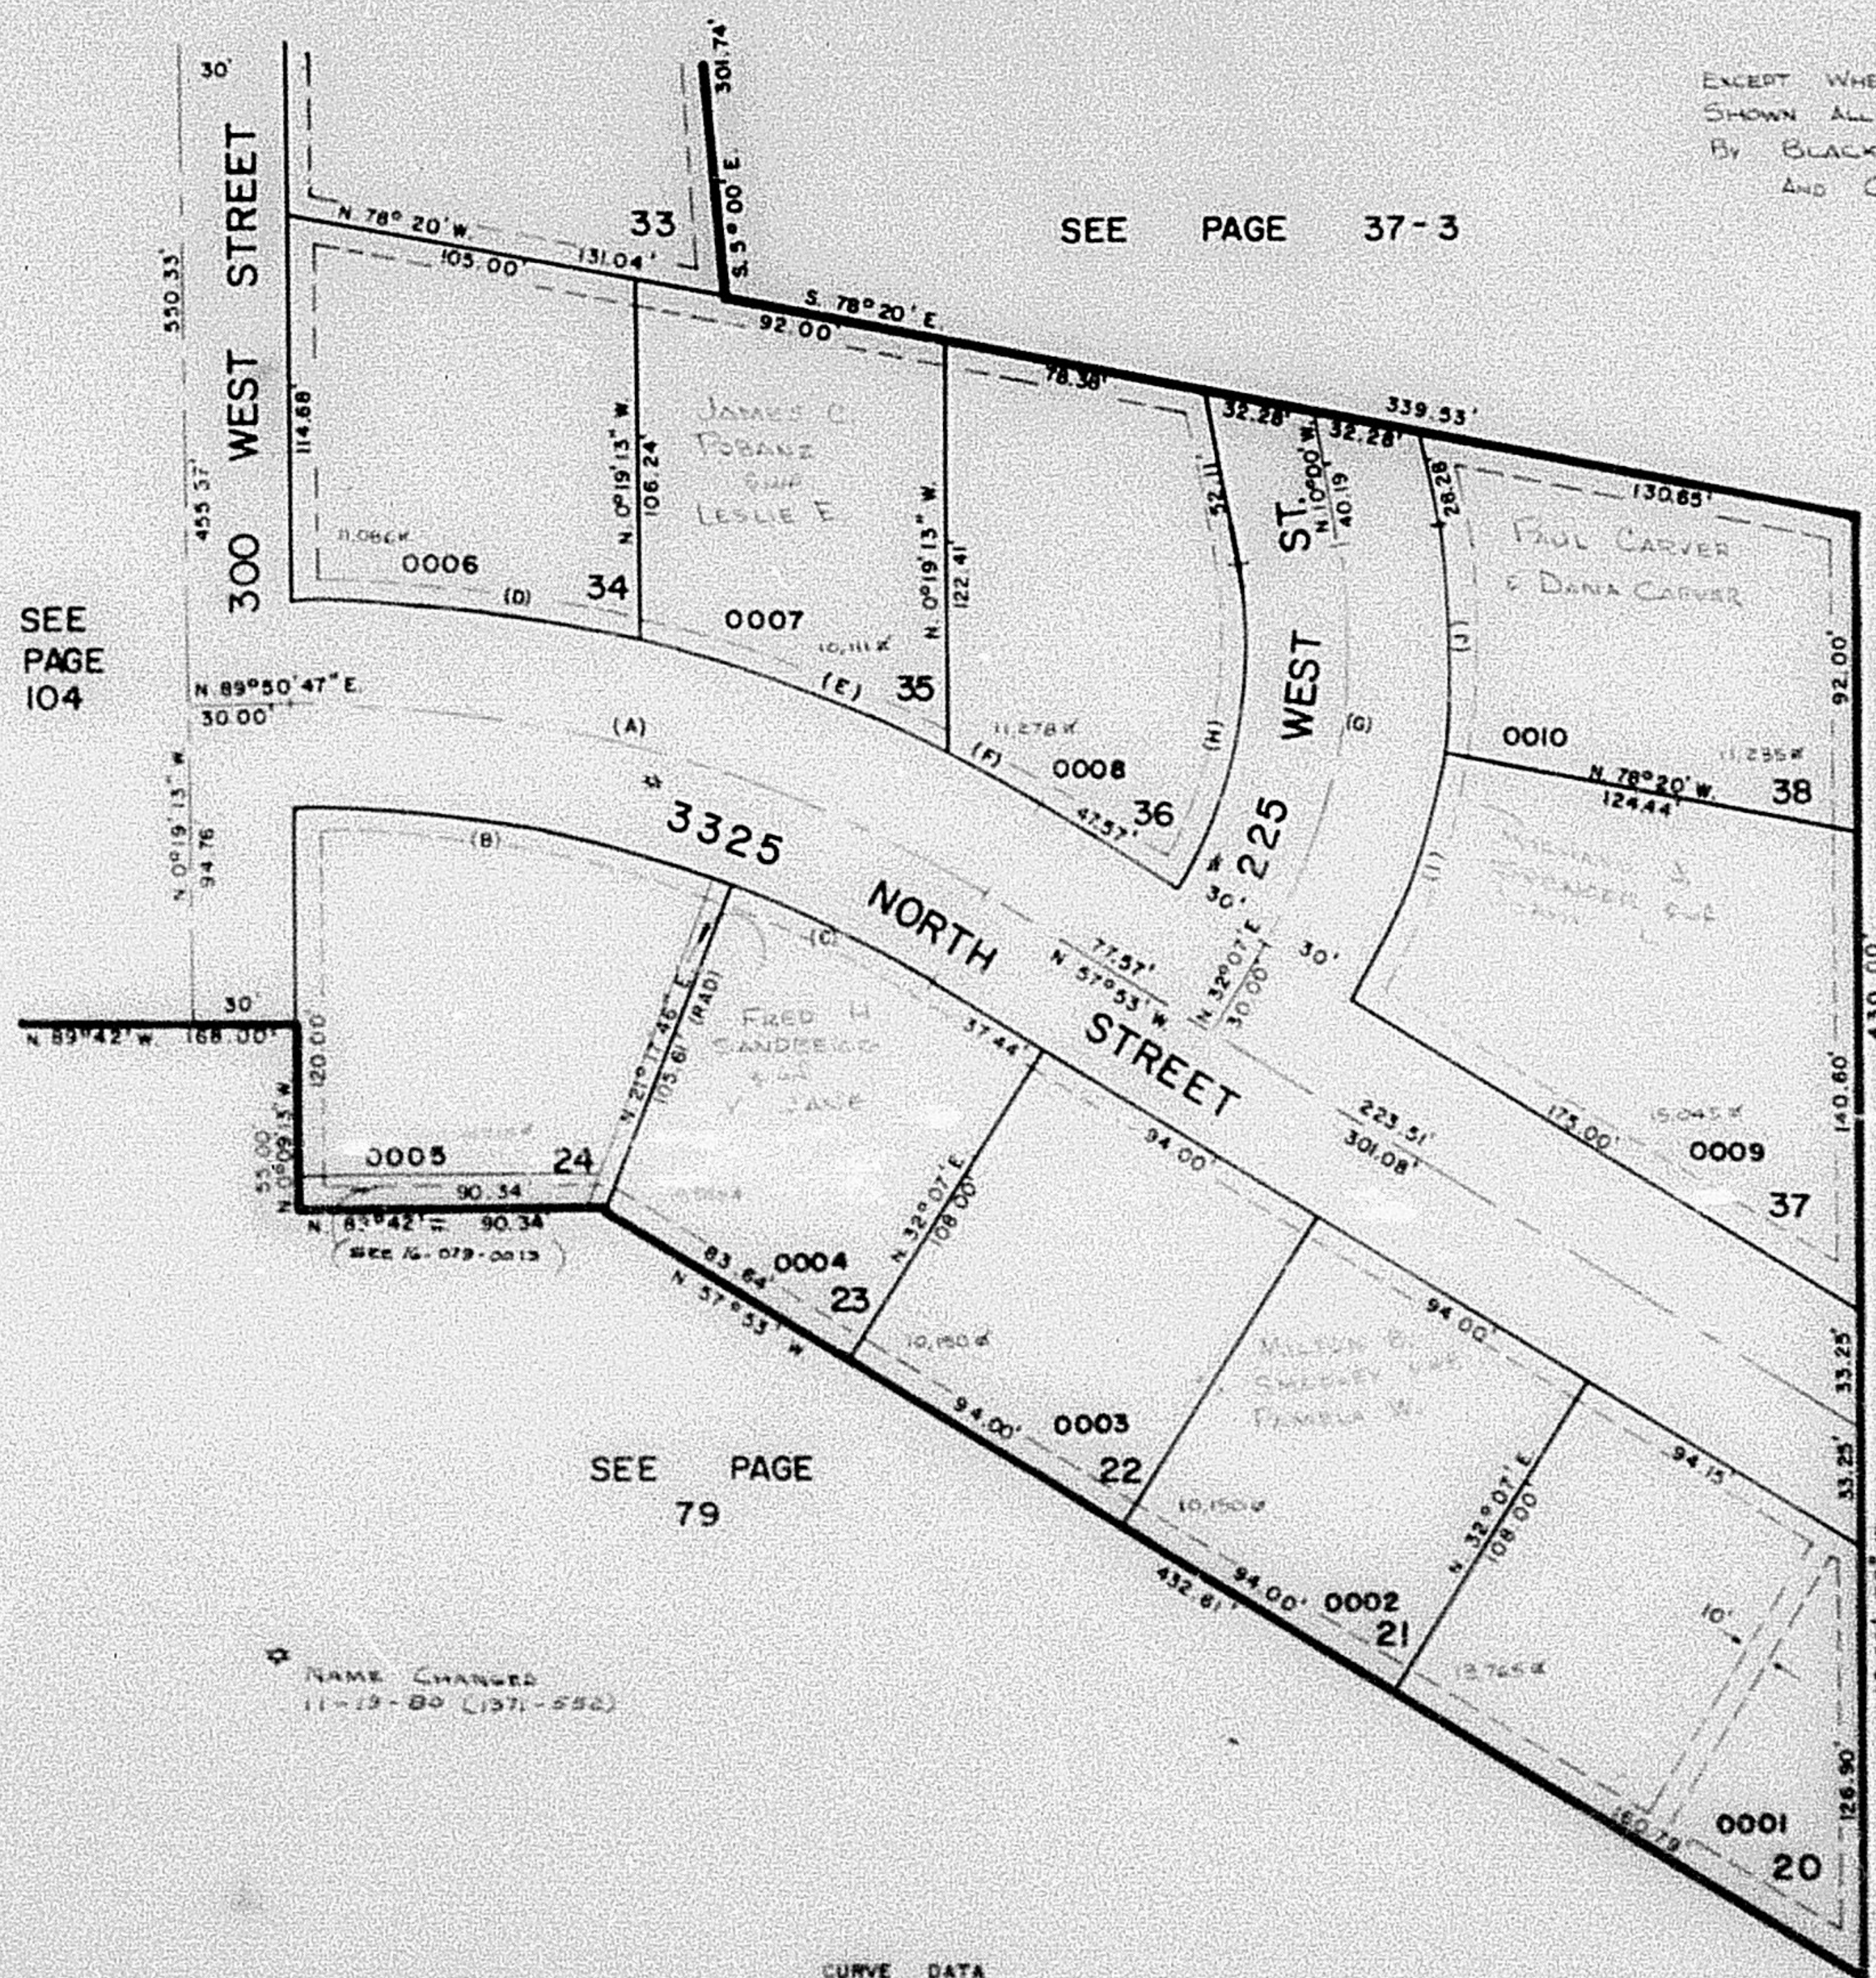

EXCEPT WHERE OTHERWISE
SHOWN ALL LOTS OWNED
By BLACKBURN JONES
AND CO.

SEE PAGE 37-3

SEE
PAGE
104

SEE PAGE
37-3

NOTE: UTILITY AND
DRAINAGE EASEMENTS
EACH SIDE OF PROPERTY
LINE AS INDICATED
BY DASHED LINES

FOR COMPLETE ENG.
DATA SEE ORIGINAL
DED. PLAT IN BOOK
21, PAGE 92.

SEE PAGE
79

NAME CHANGED
11-19-80 (1571-552)

CURVE DATA

A	B	C	D	E	F	G	H	I	J
2° 32' 16.13"	2° 26' 59"	10° 49' 14"	4° 29' 37"	13° 30' 43"	4° 15' 53"	42° 07'	42° 07'	22° 53' 27"	19° 13' 33"
390.64'	390.64'	350.64'	410.64'	410.64'	410.64'	165.83'	99.85'	78.24'	65.71'
274.39'	131.37'	96.33'	103.60'	96.62'	30.56'	21.90'	97.61'	77.72'	65.40'
LC: 110.12'	130.50'	66.13'	103.60'	96.62'	30.56'	63.85'			