

PART OF S.W. 1/4, SEC. 20, T.7N., R.1W., S.L.B.M.
MOUNTAIN SHADOWS SUBDIVISION NO. 2

LOTS 20-24 & 34-38


NORTH OGDEN CITY

SCALE = 1" = 50'

TAXING UNIT = 10

PREFIX: 15-103

103

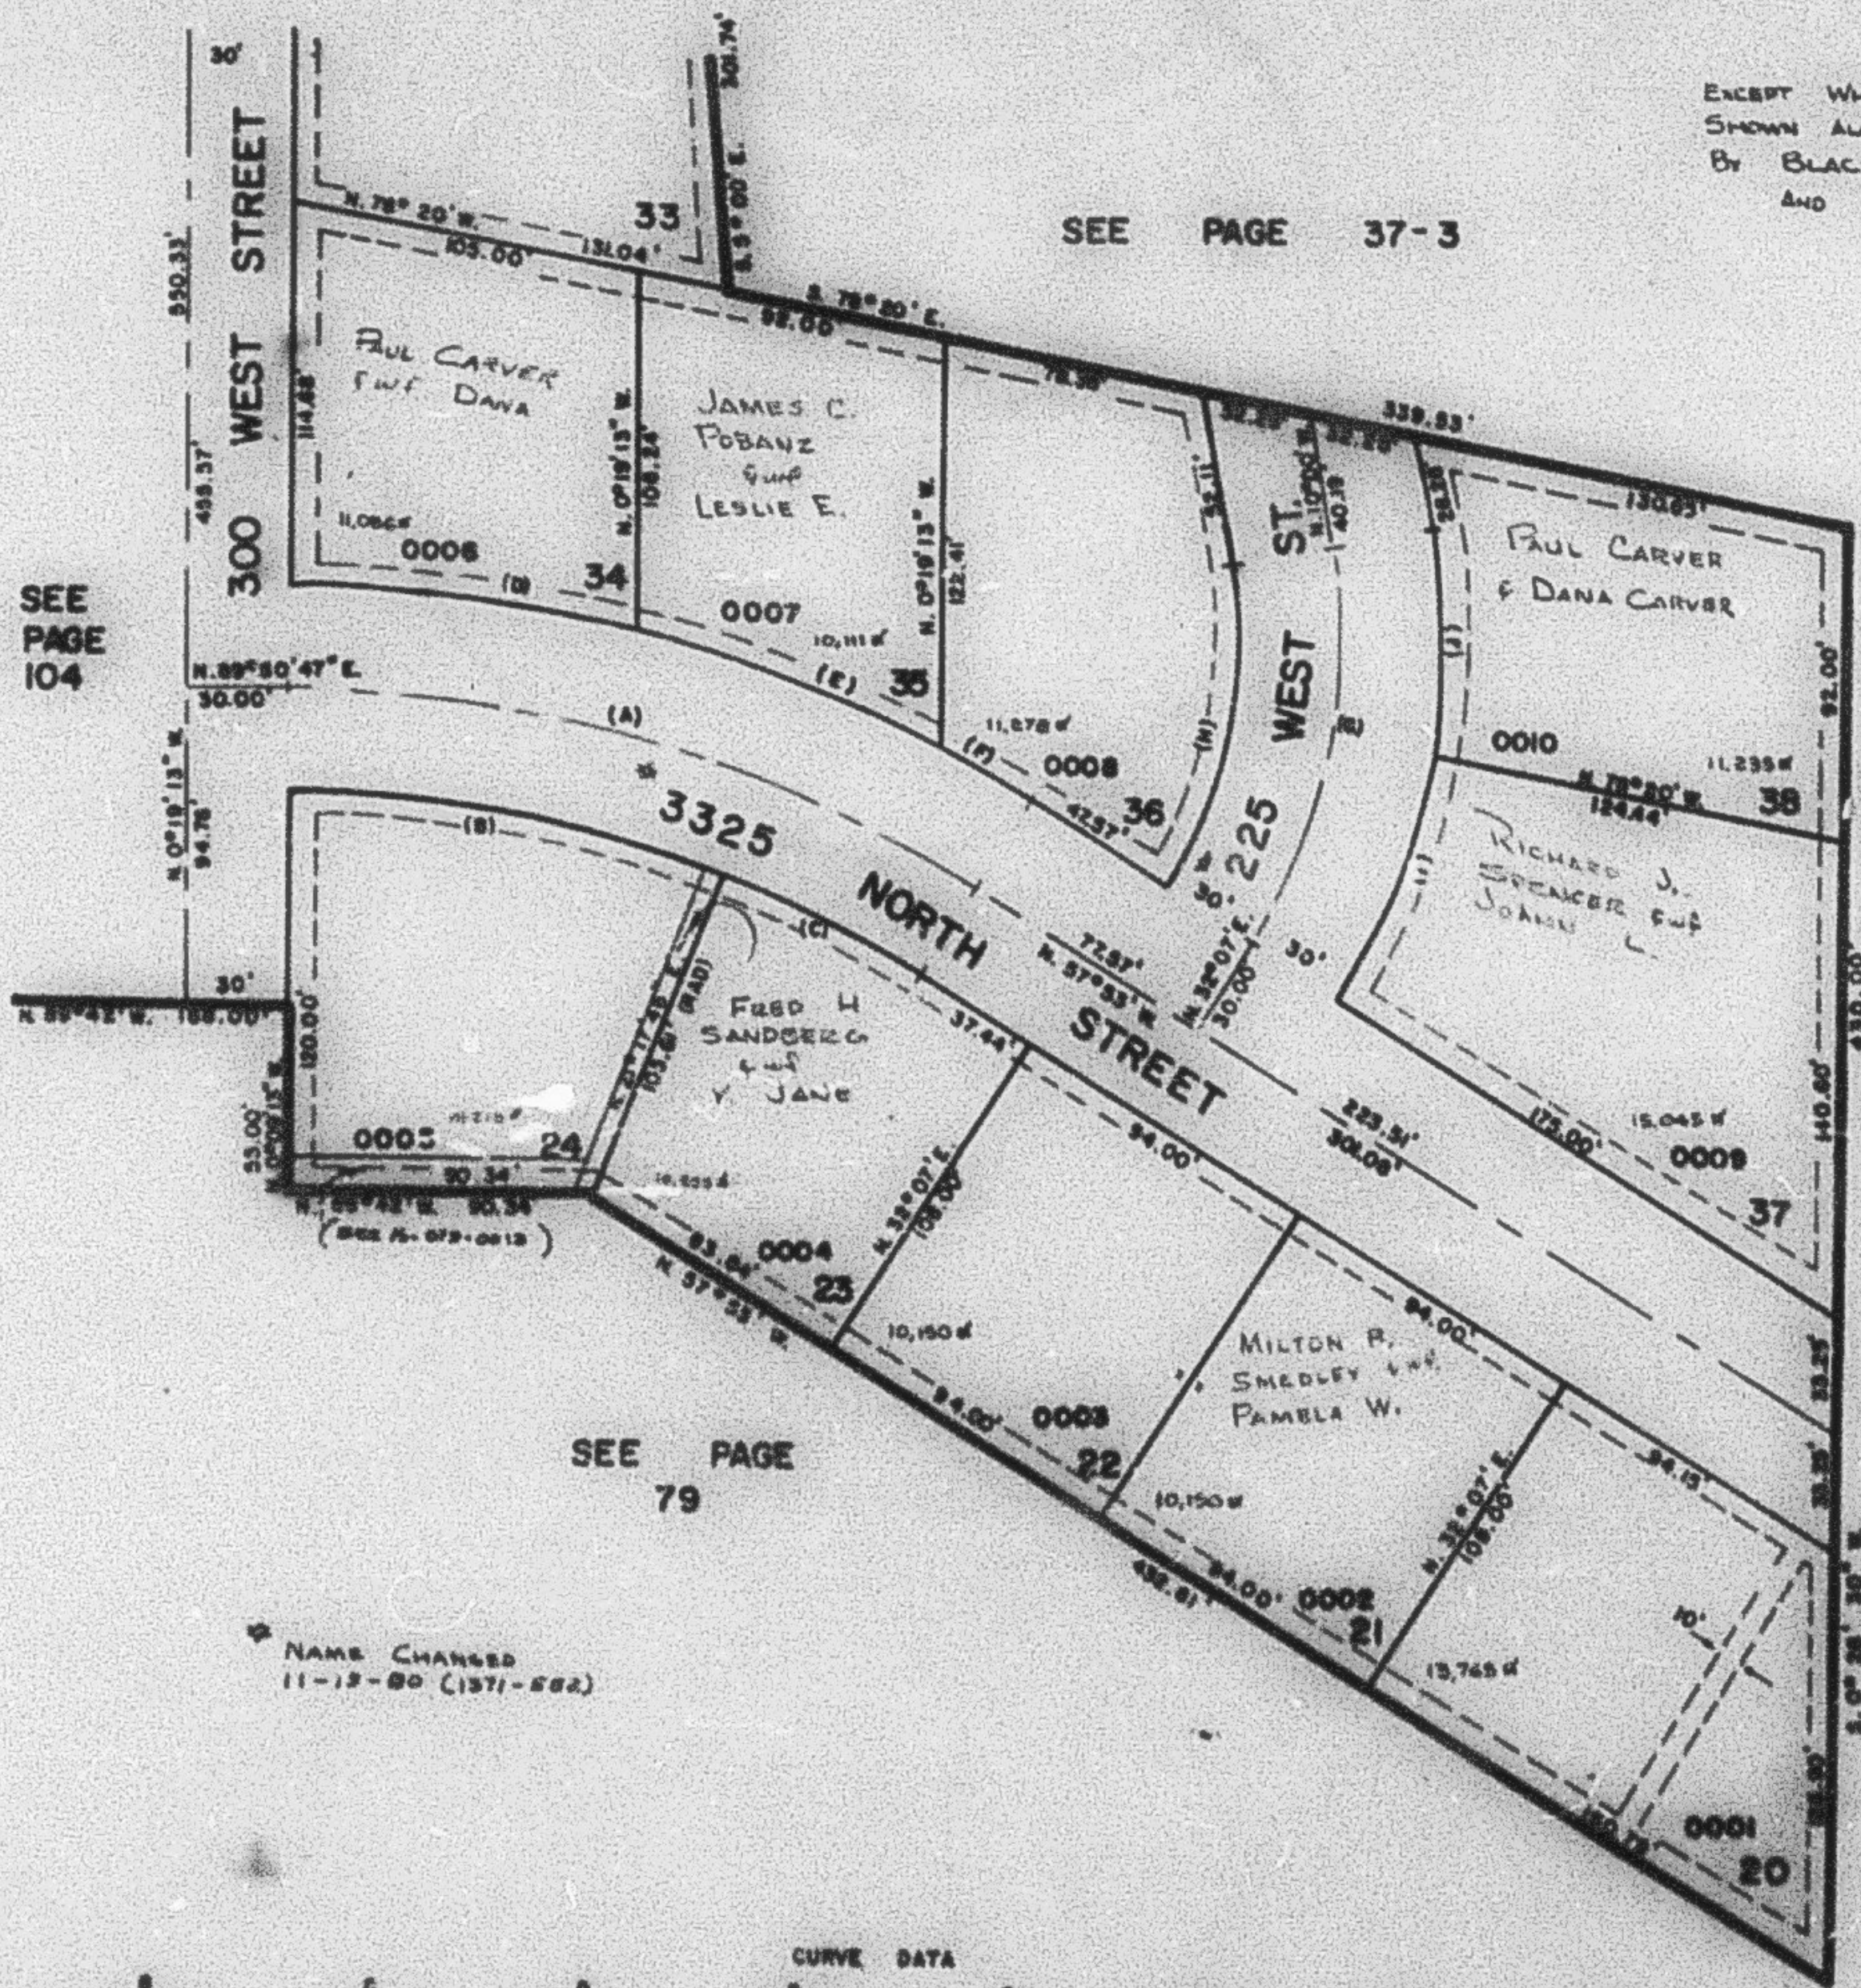

EXCEPT WHERE OTHERWISE
 SHOWN ALL LOTS OWNED
 BY BLACKBURN JONES
 AND CO.

SEE PAGE 37-3

SEE PAGE
 104

SEE PAGE
 37-3

NOTE: 7' UTILITY AND
 DRAINAGE EASEMENTS
 EACH SIDE OF PROPERTY
 LINE AS INDICATED
 BY DASHED LINES.

FOR COMPLETE ENG.
 DATA SEE ORIGINAL
 DEP. PLAT IN BOOK
 21, PAGE 98.

SEE PAGE
 79

* NAME CHANGED
 11-19-80 (1371-582)

CURVE DATA									
A	B	C	D	E	F	G	H	I	J
Δ = 32° 16' 13"	21° 26' 50"	10° 49' 14"	14° 29' 37"	13° 20' 43"	4° 18' 53"	42° 07'	42° 07'	22° 53' 27"	19° 15' 33"
R = 282.54'	320.85'	380.64'	410.94'	410.94'	410.94'	187.88'	98.88'	78.24'	88.71'
L = 272.55'	130.50'	86.73'	103.80'	96.82'	80.58'	88.88'	97.81'	77.72'	88.40'
T = 116.12'									