

PART OF S.W. 1/4, SEC. 20, T.7N., R.1W., S.L.B.&M.

MOUNTAIN SHADOWS SUBDIVISION NO. 2

LOTS 20-24 & 34-38


NORTH OGDEN CITY

SCALE = 1" 50'

TAXING UNIT - 10

PREFIX 16-103

103

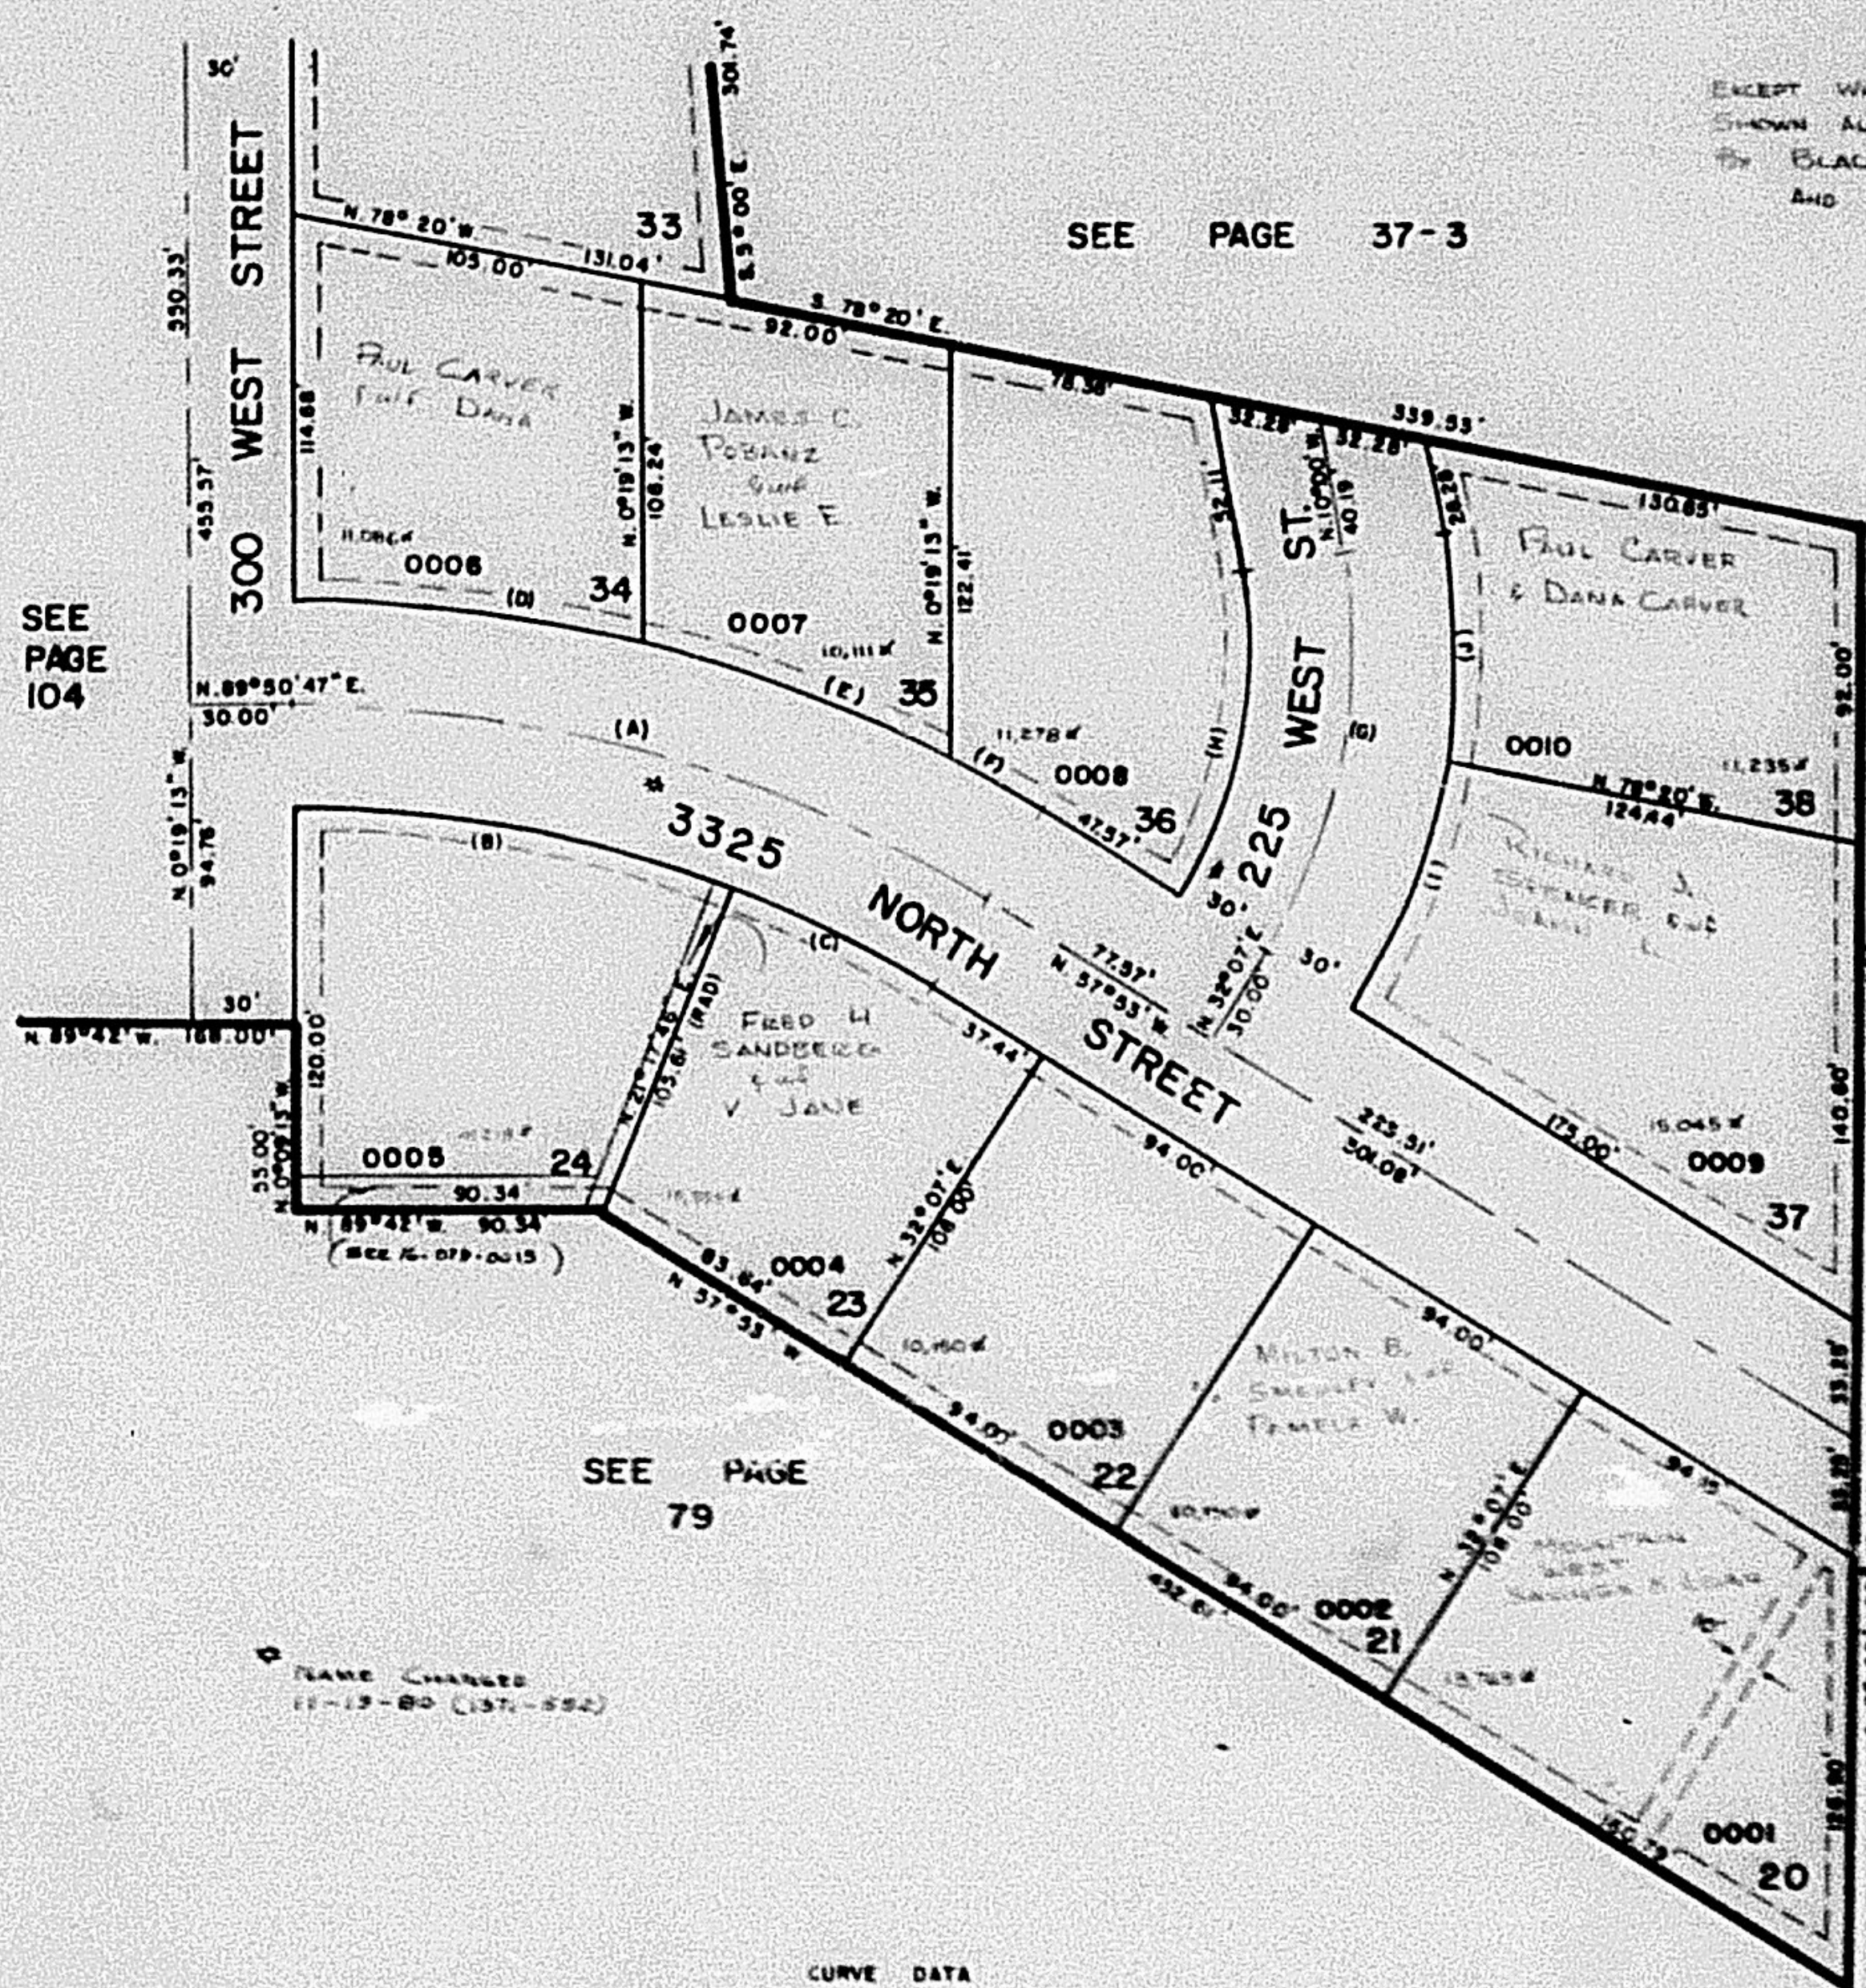

CURVE DATA									
A	B	C	D	E	F	G	H	I	J
21° 32' 16.13"	21° 26' 59"	10° 49' 24"	14° 29' 37"	13° 30' 43"	15° 15' 53"	42° 07'	42° 07'	22° 53' 27"	19° 13' 38"
320.55'	350.55'	350.64'	410.64'	480.64'	400.51'	187.82'	99.85'	78.24'	65.71'
21.43'	11.22'	66.13'	103.85'	98.82'	30.56'	63.85'	97.61'	77.72'	65.40'
LC = 110.12'	130.50'		103.60'						