

PART OF S.W. 1/4, SEC. 20, T.7N., R.1W., S.L.B.&M.

MOUNTAIN SHADOWS SUBDIVISION NO. 2

103


LOTS 20-24 & 34-38

NORTH OGDEN CITY

SCALE = 1" 50'

TAXING UNIT: 10

PREFIX: 16-103

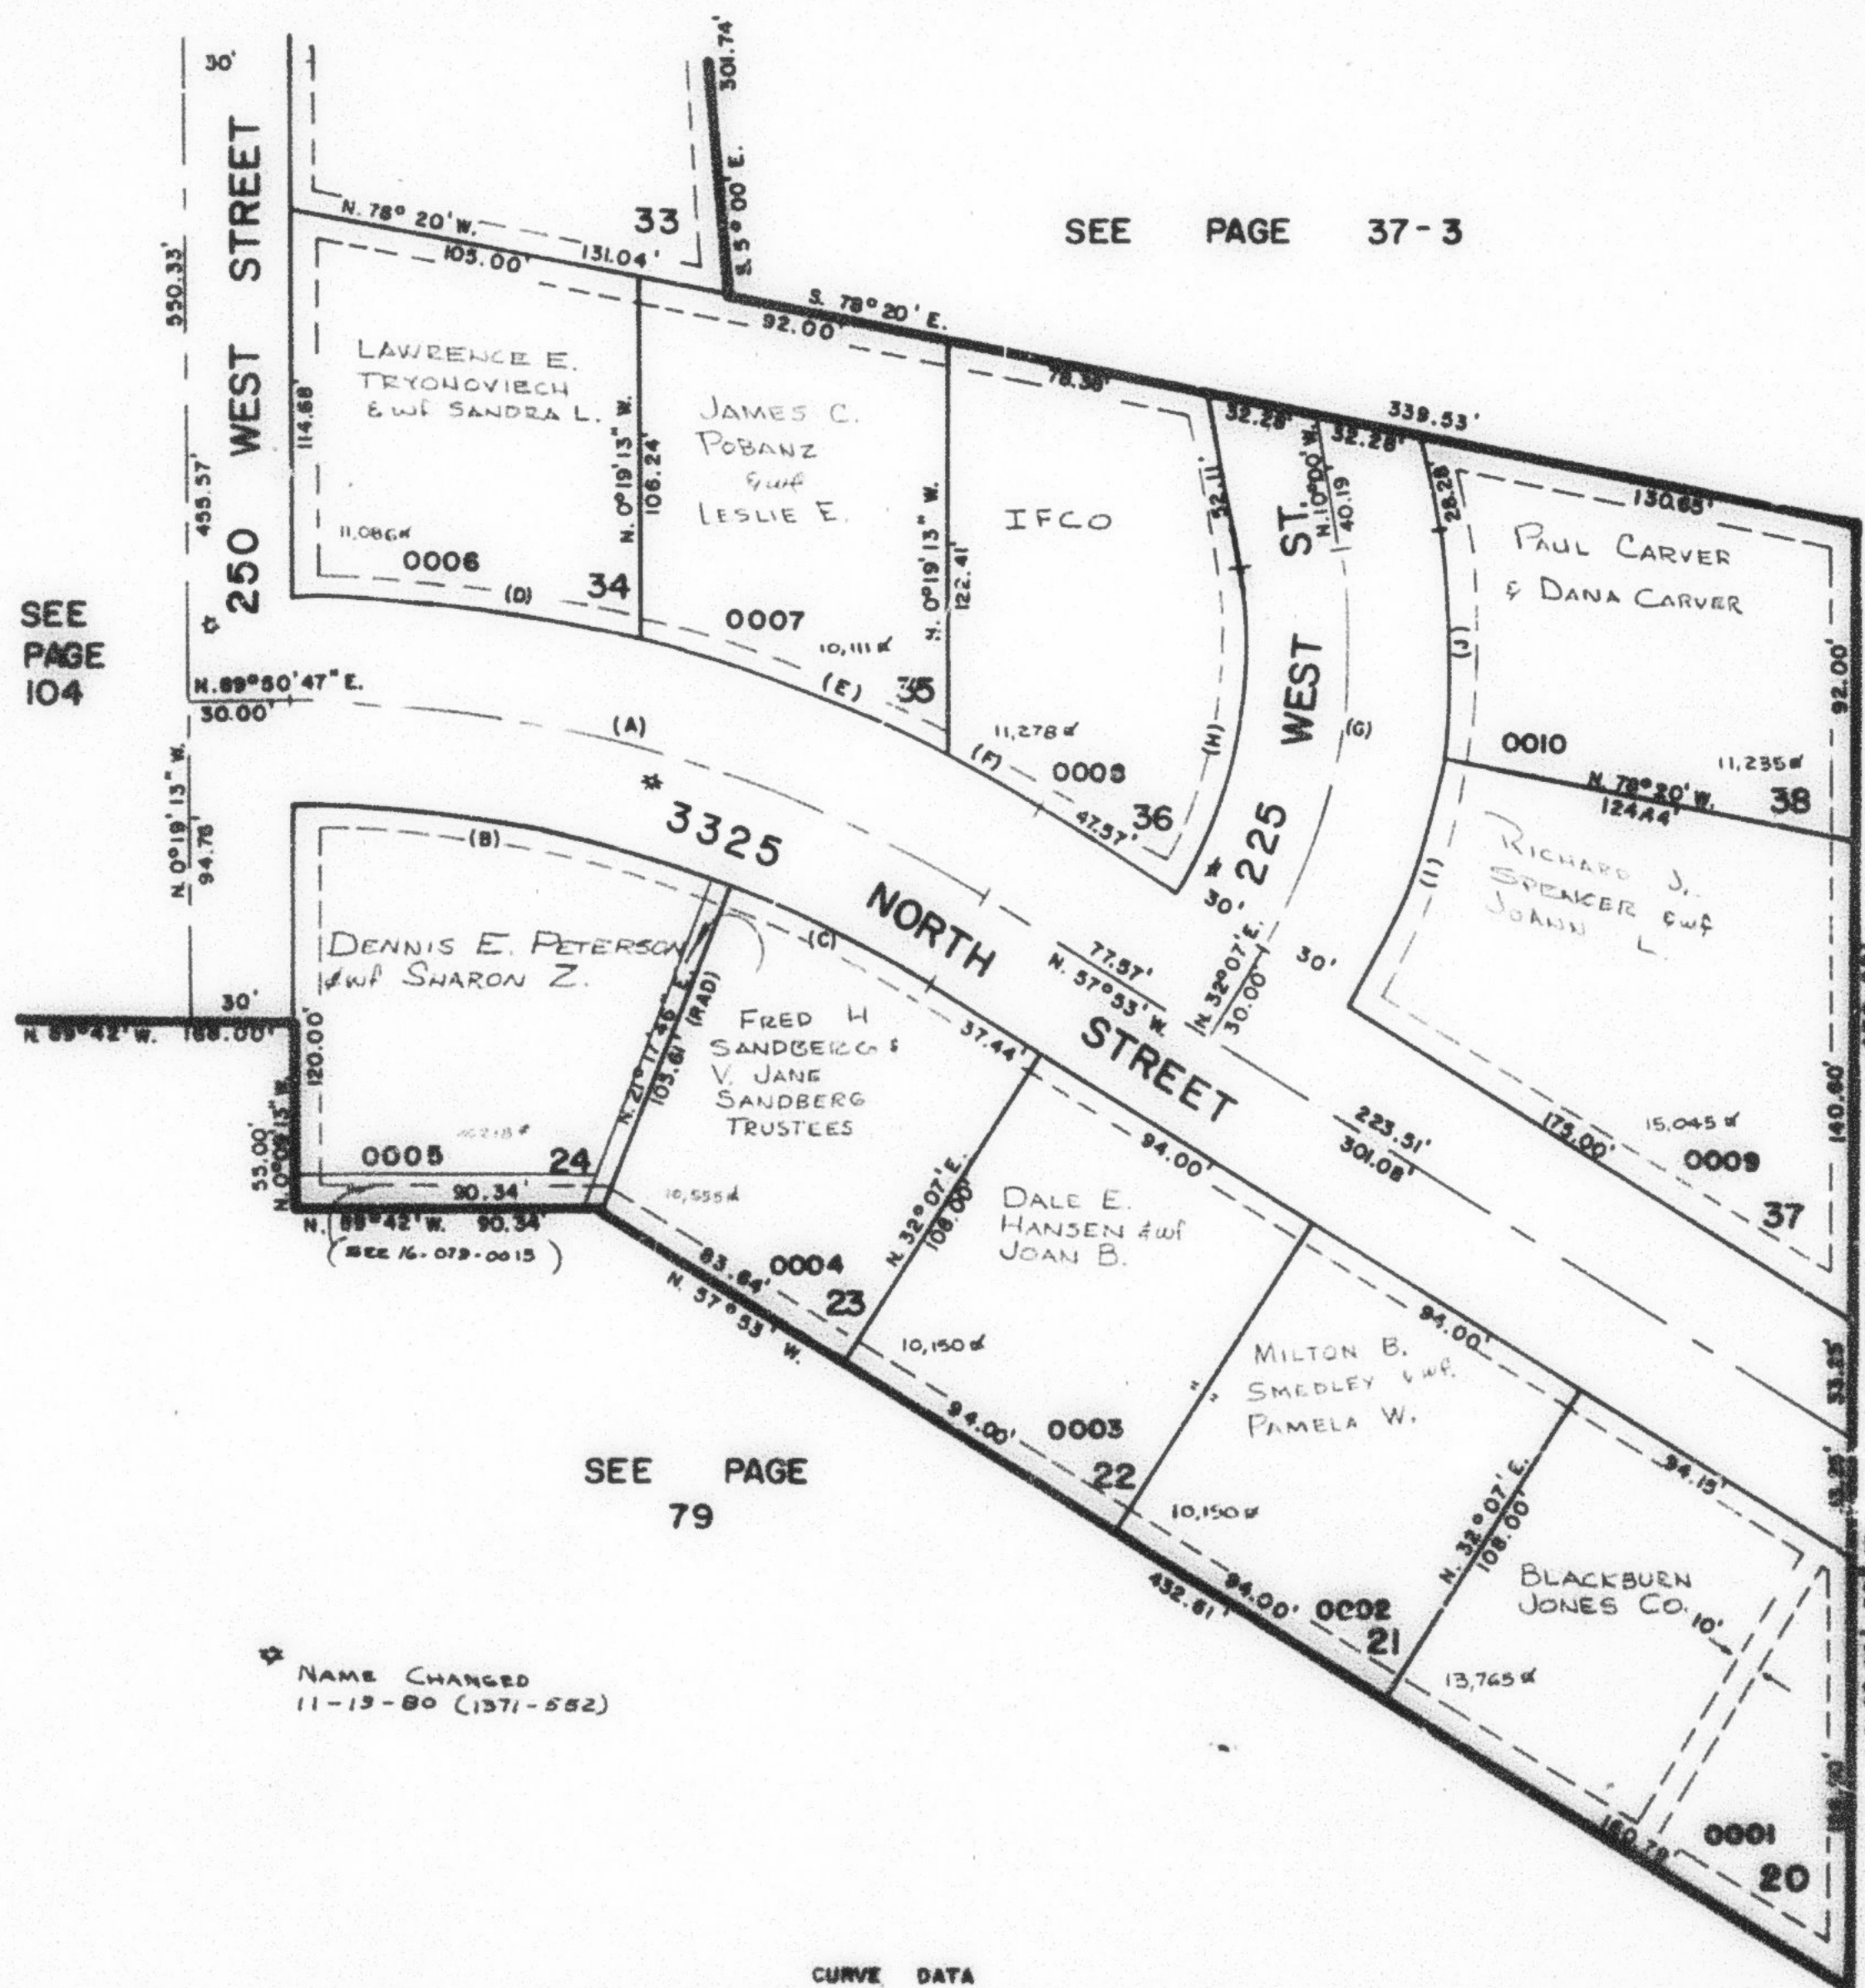

SEE PAGE 37-3

SEE PAGE 104

SEE PAGE 37-3

NOTE: 7' UTILITY AND DRAINAGE EASEMENTS EACH SIDE OF PROPERTY LINE AS INDICATED BY DASHED LINES.

FOR COMPLETE ENG. DATA SEE ORIGINAL DEED. PLAT IN BOOK 21, PAGE 92.

SEE PAGE 79

* NAME CHANGED 11-13-80 (1371-552)

CURVE DATA

A	B	C	D	E	F	G	H	I	J
Δ = 32° 16' 13"	21° 26' 59"	10° 49' 14"	14° 29' 37"	15° 30' 43"	4° 15' 53"	42° 07'	42° 07'	22° 53' 27"	19° 13' 39"
R = 382.64'	380.83'	380.84'	510.84'	480.84'	410.84'	121.83'	99.85'	78.24'	65.71'
LC = 874.35'	131.77'	88.22'	103.80'	98.82'	30.96'	63.85'	97.67'	77.72'	65.40'
T = 110.12'	130.90'	94.13'	103.80'	98.82'	30.96'	63.85'	97.67'	77.72'	65.40'