

# MOUNTAIN SHADOWS SUBDIVISION NO. 2


LOTS 20-24 & 34-38

NORTH OGDEN CITY

SCALE = 1" = 50'

TAXING UNIT = 10

PREFIX = 15-103

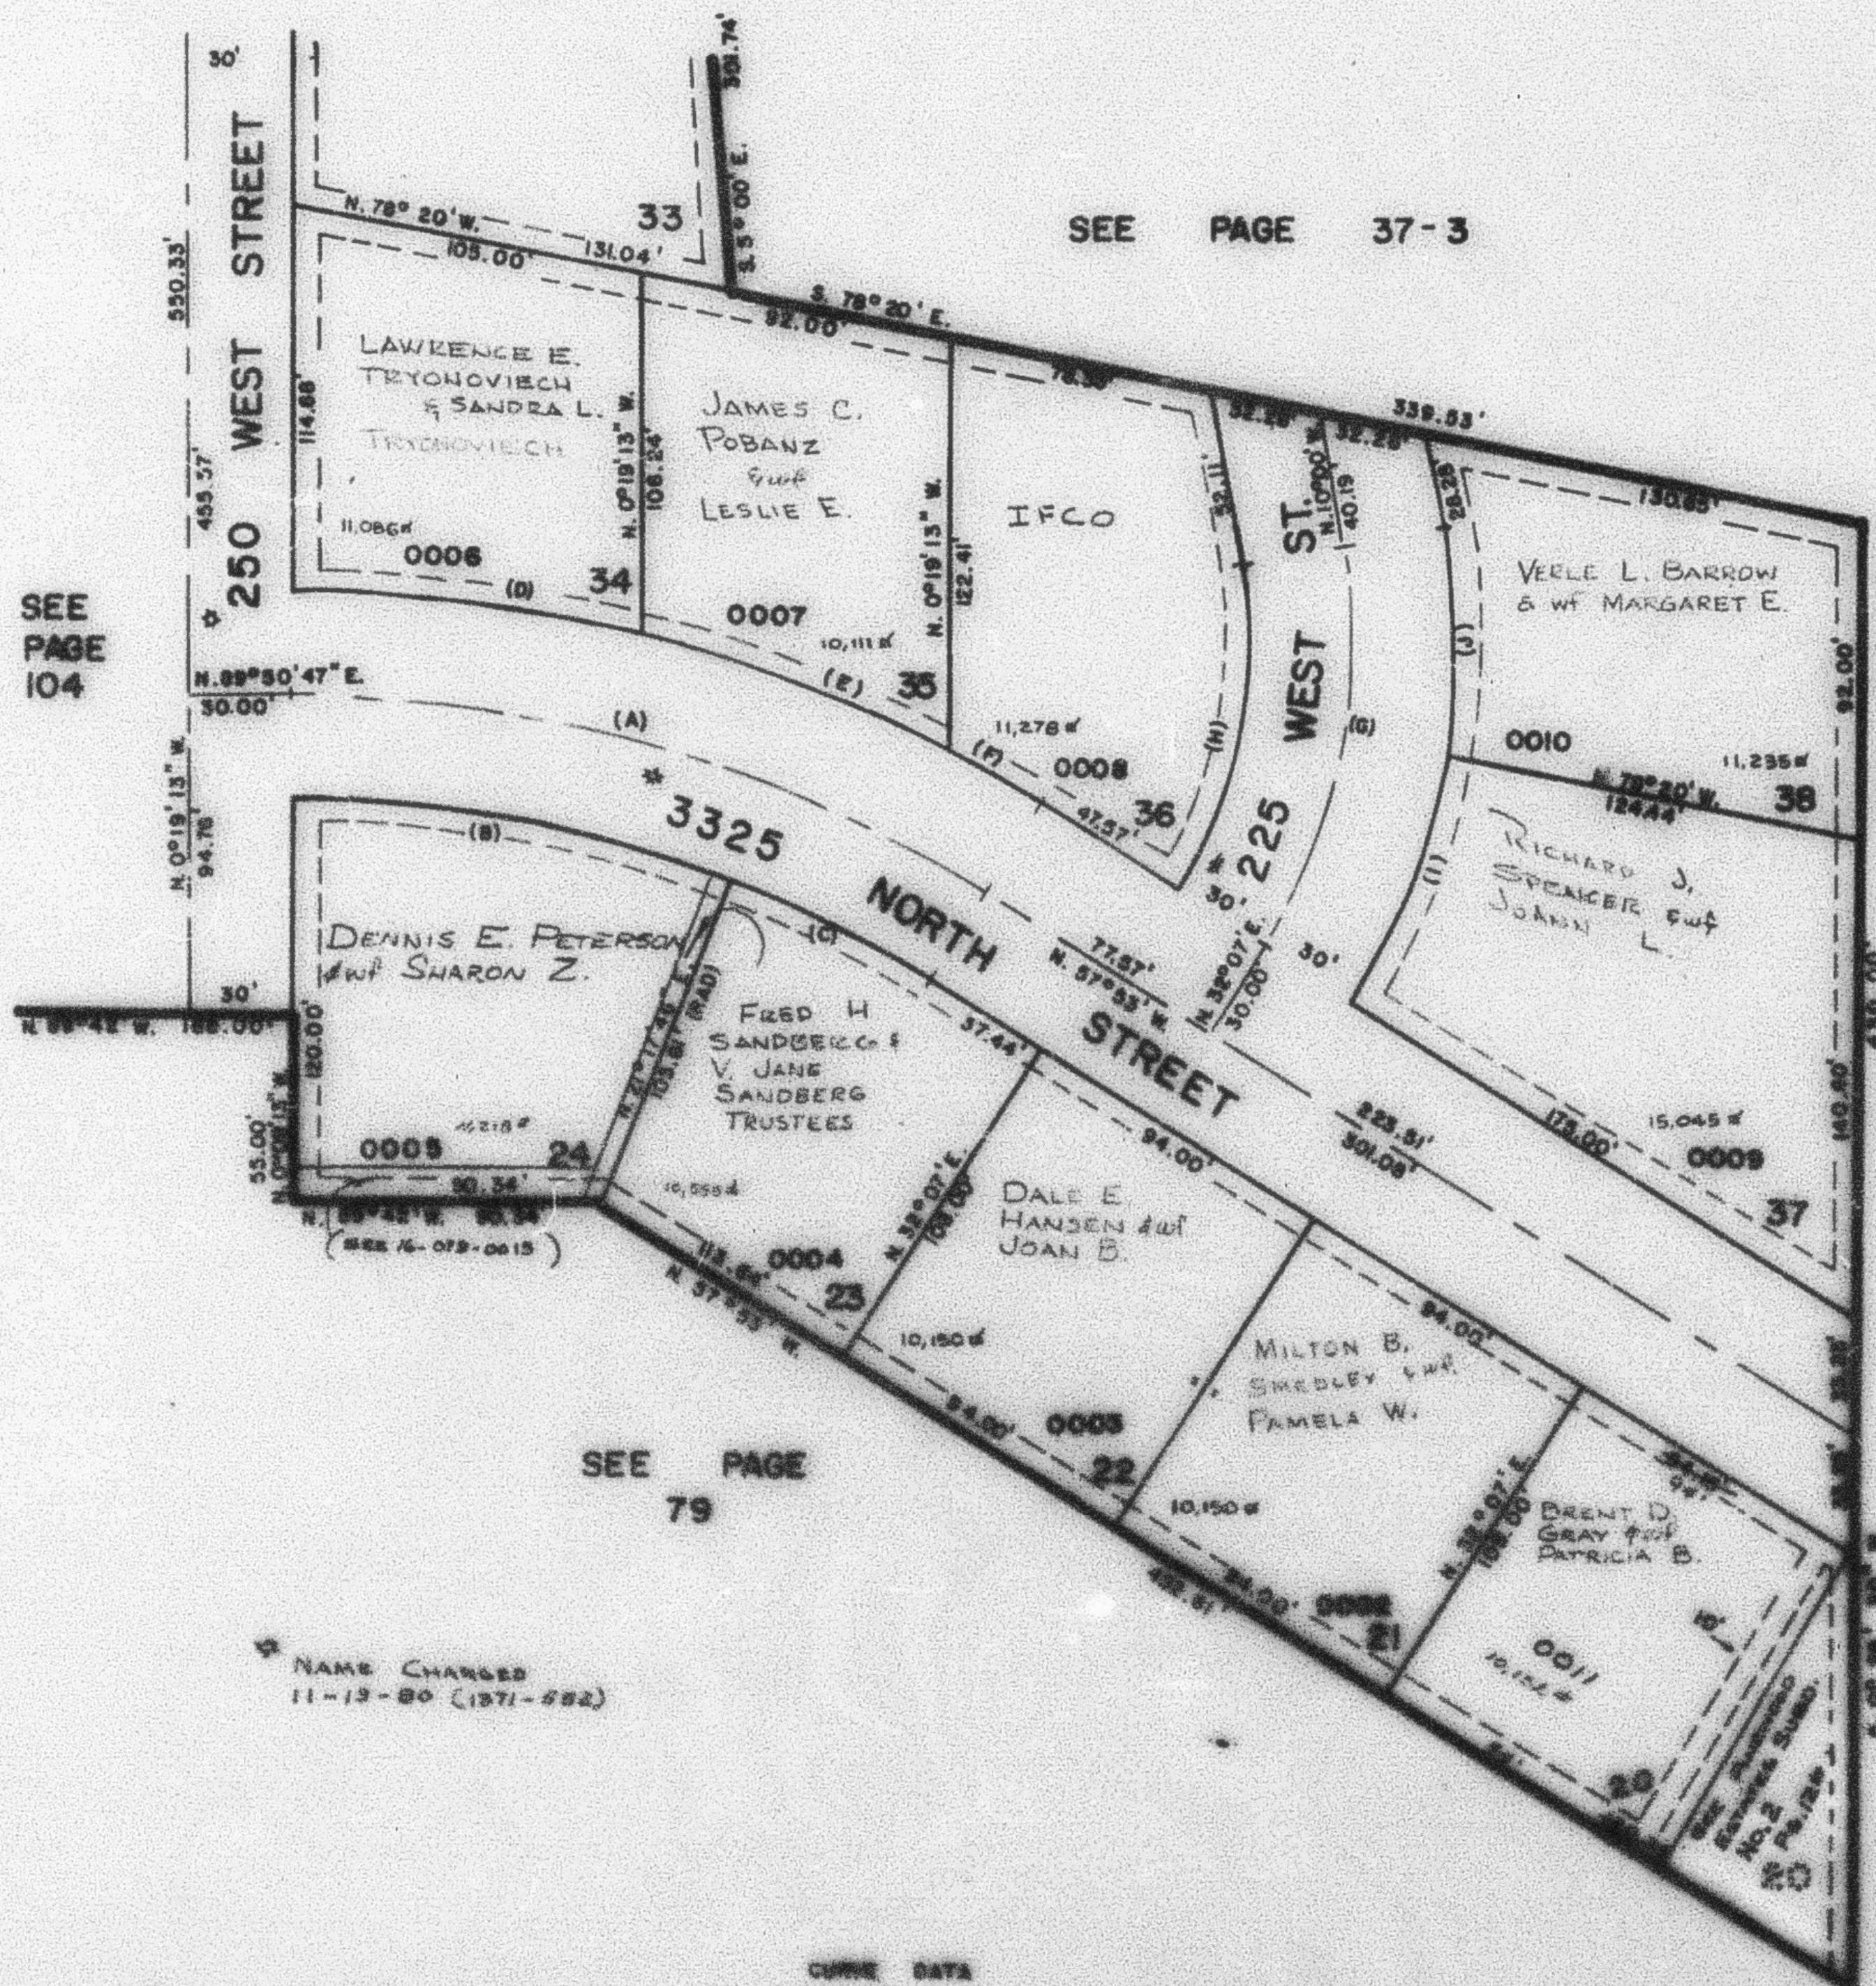

SEE PAGE 37-3

SEE PAGE 104

SEE PAGE 37-3

NOTE: 7' UTILITY AND DRAINAGE EASEMENTS EACH SIDE OF PROPERTY LINE AS INDICATED BY DASHED LINES.

FOR COMPLETE ENG. DATA SEE ORIGINAL SUB. PLAT IN BOOK 21, PAGE 92.

SEE PAGE 79

NAME CHANGED 11-13-80 (1971-82)

| CURVE DATA  |             |             |             |             |            |         |         |             |             |
|-------------|-------------|-------------|-------------|-------------|------------|---------|---------|-------------|-------------|
| A           | B           | C           | D           | E           | F          | G       | H       | I           | J           |
| 32° 18' 15" | 21° 20' 30" | 10° 49' 14" | 16° 29' 37" | 13° 30' 43" | 4° 18' 53" | 42° 07' | 42° 07' | 22° 55' 27" | 19° 15' 32" |
| 273.95'     | 187.34'     | 288.95'     | 275.88'     | 288.95'     | 288.95'    | 187.34' | 187.34' | 288.95'     | 288.95'     |
| LC = 110.8' | 130.30'     | 68.13'      | 123.30'     | 98.92'      | 30.36'     | 63.85'  | 97.87'  | 77.72'      | 68.71'      |
| T = 110.8'  |             |             |             |             |            |         |         |             | 68.71'      |