

PART OF S.W. 1/4, SEC. 20, T.7N., R.1W., S.L.B.&M.

103

MOUNTAIN SHADOWS SUBDIVISION NO. 2


LOTS 20-24 & 34-38

NORTH OGDEN CITY

SCALE = 1" 50'

TAXING UNIT - 10

PREFIX: 16-103

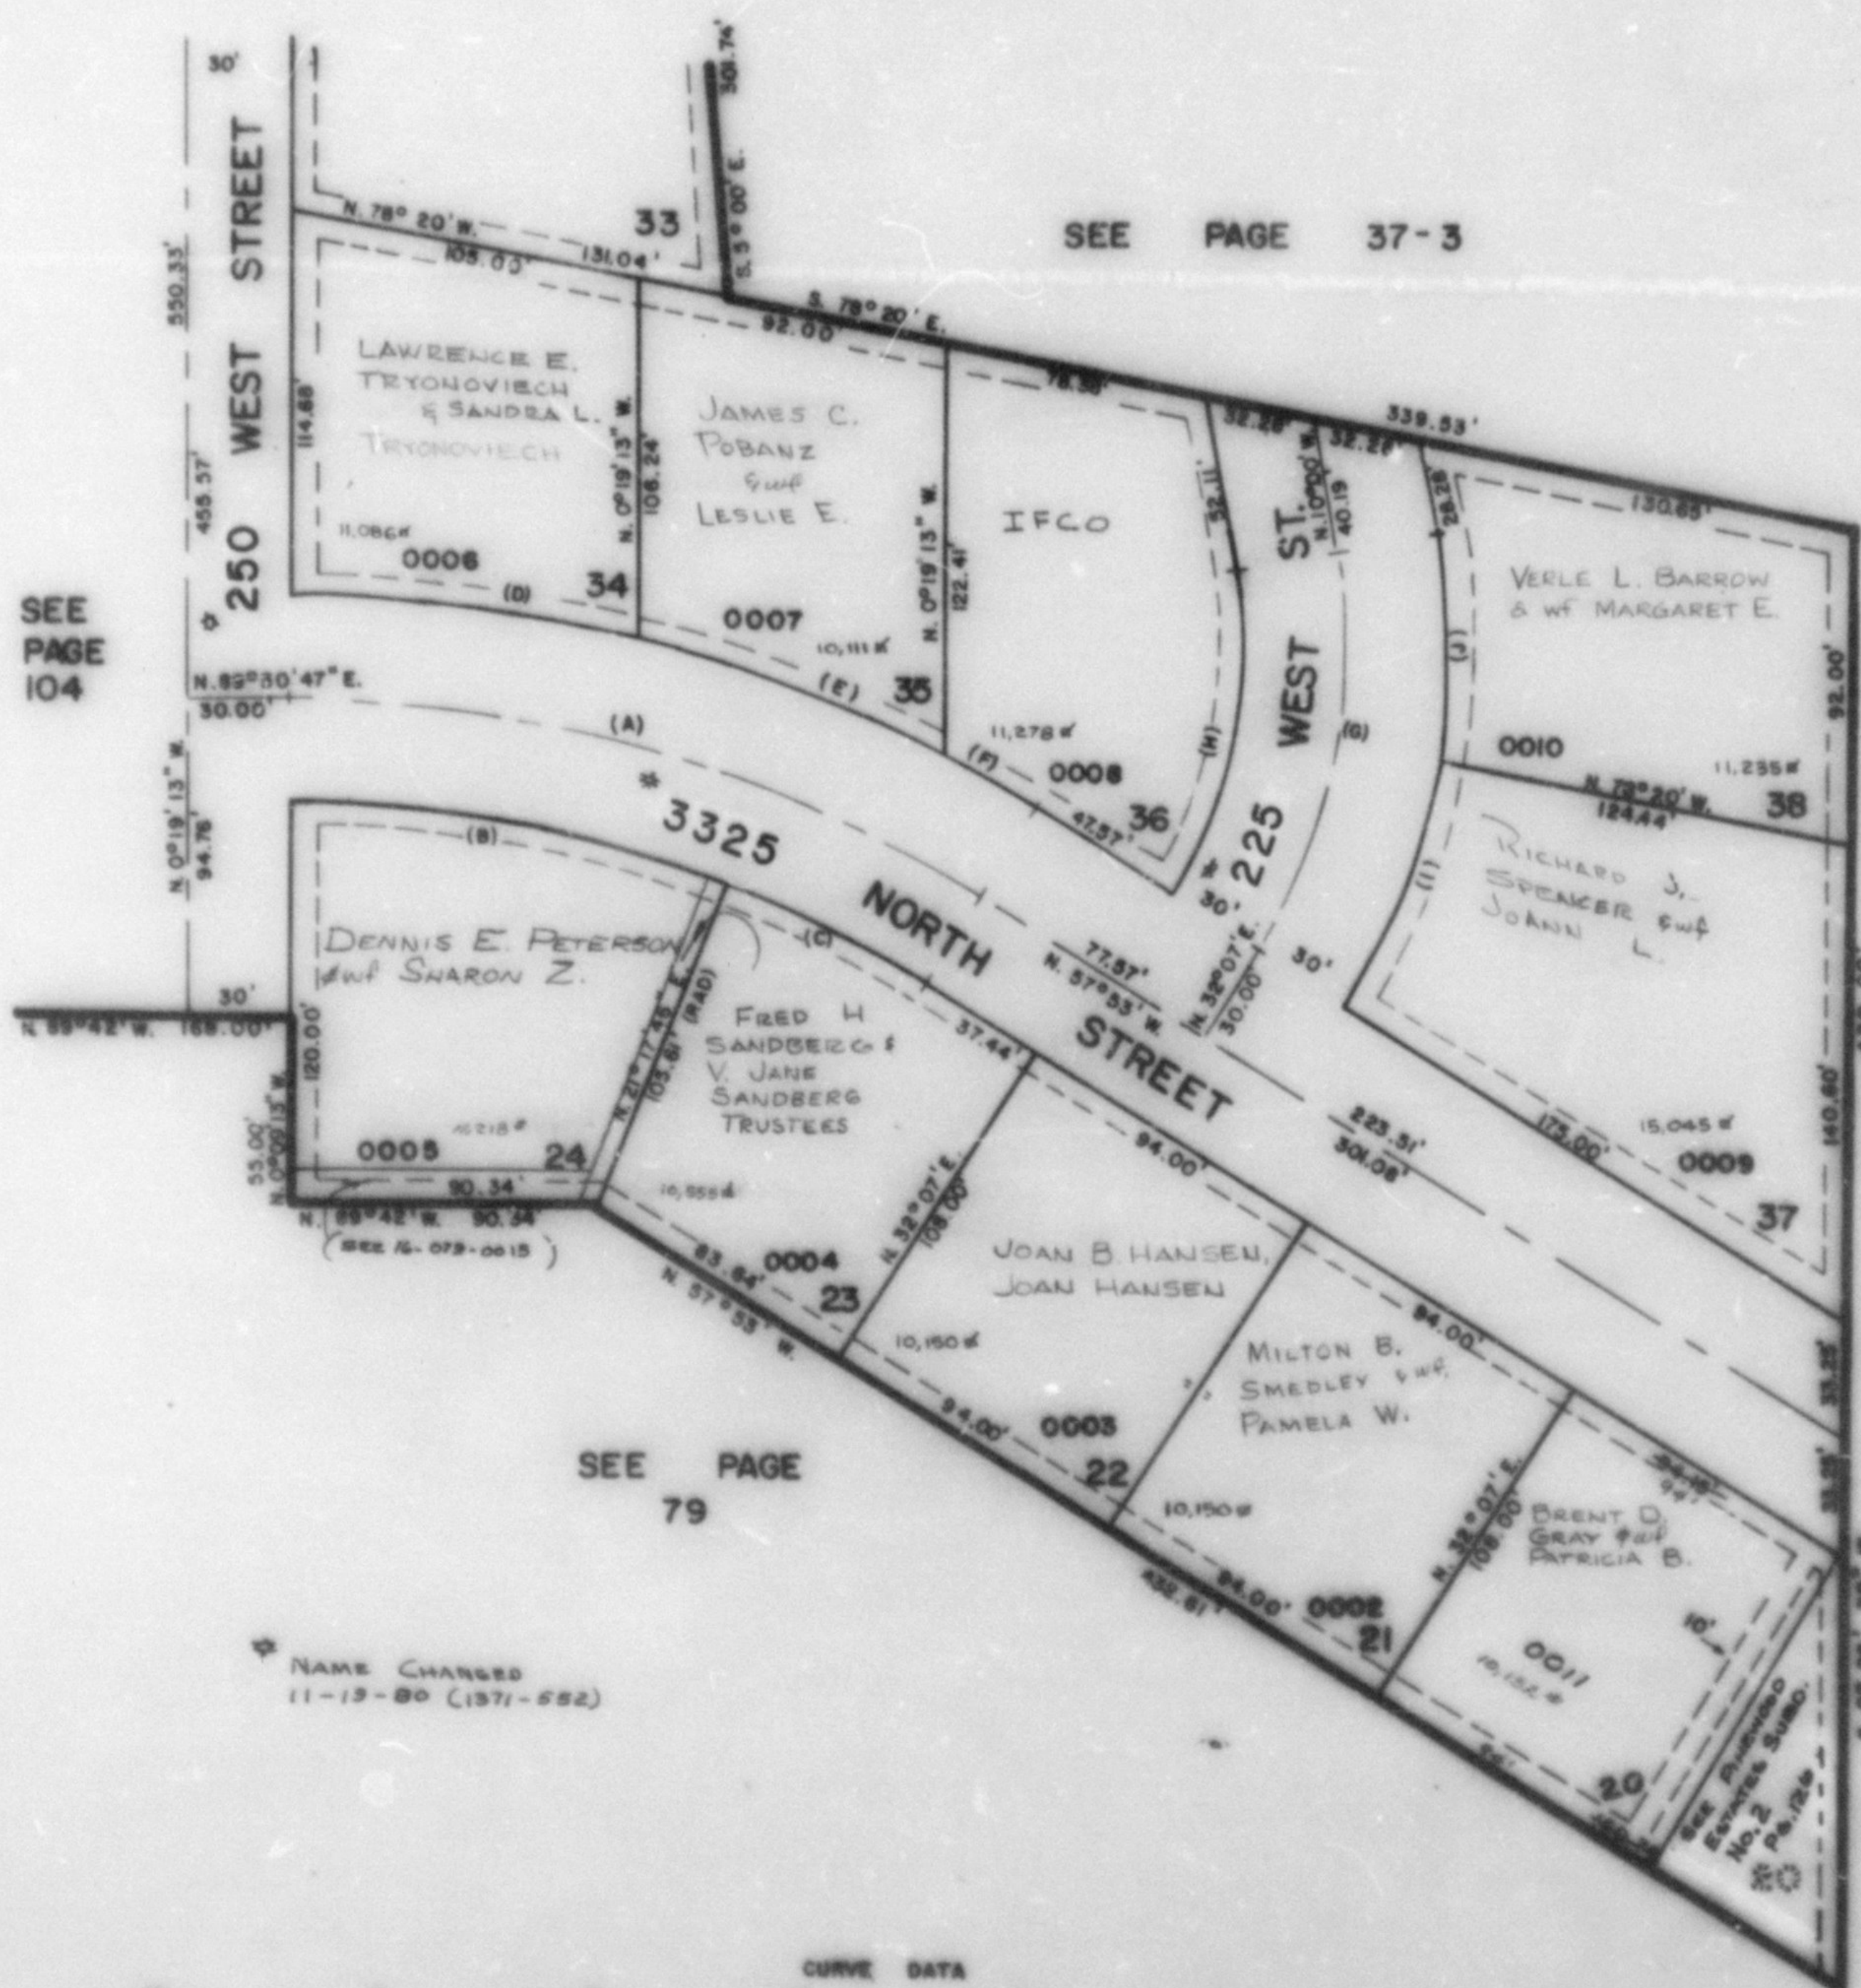

CURVE DATA									
A	B	C	D	E	F	G	H	I	J
32° 16' 13"	27° 26' 59"	10° 49' 14"	14° 29' 37"	13° 30' 43"	4° 16' 53"	42° 07'	42° 07'	22° 55' 27"	19° 3' 33"
390.64'	350.64'	350.64'	410.64'	410.64'	410.64'	187.66'	99.88'	78.24'	65.71'
214.39'	131.27'	66.32'	103.88'	98.84'	30.56'	63.85'	97.87'	77.72'	65.40'
110.82'	130.90'	66.32'	103.88'	98.84'	30.56'	63.85'	97.87'	77.72'	65.40'