

PART OF S.W. 1/4, SEC. 20, T.7N., R.1W., S.L.B.&M.

MOUNTAIN SHADOWS SUBDIVISION NO. 2

LOTS 20-24 & 34-38


NORTH OGDEN CITY

SCALE - 1" = 50'

103

TAXING UNIT - 10

PROX. 10-103

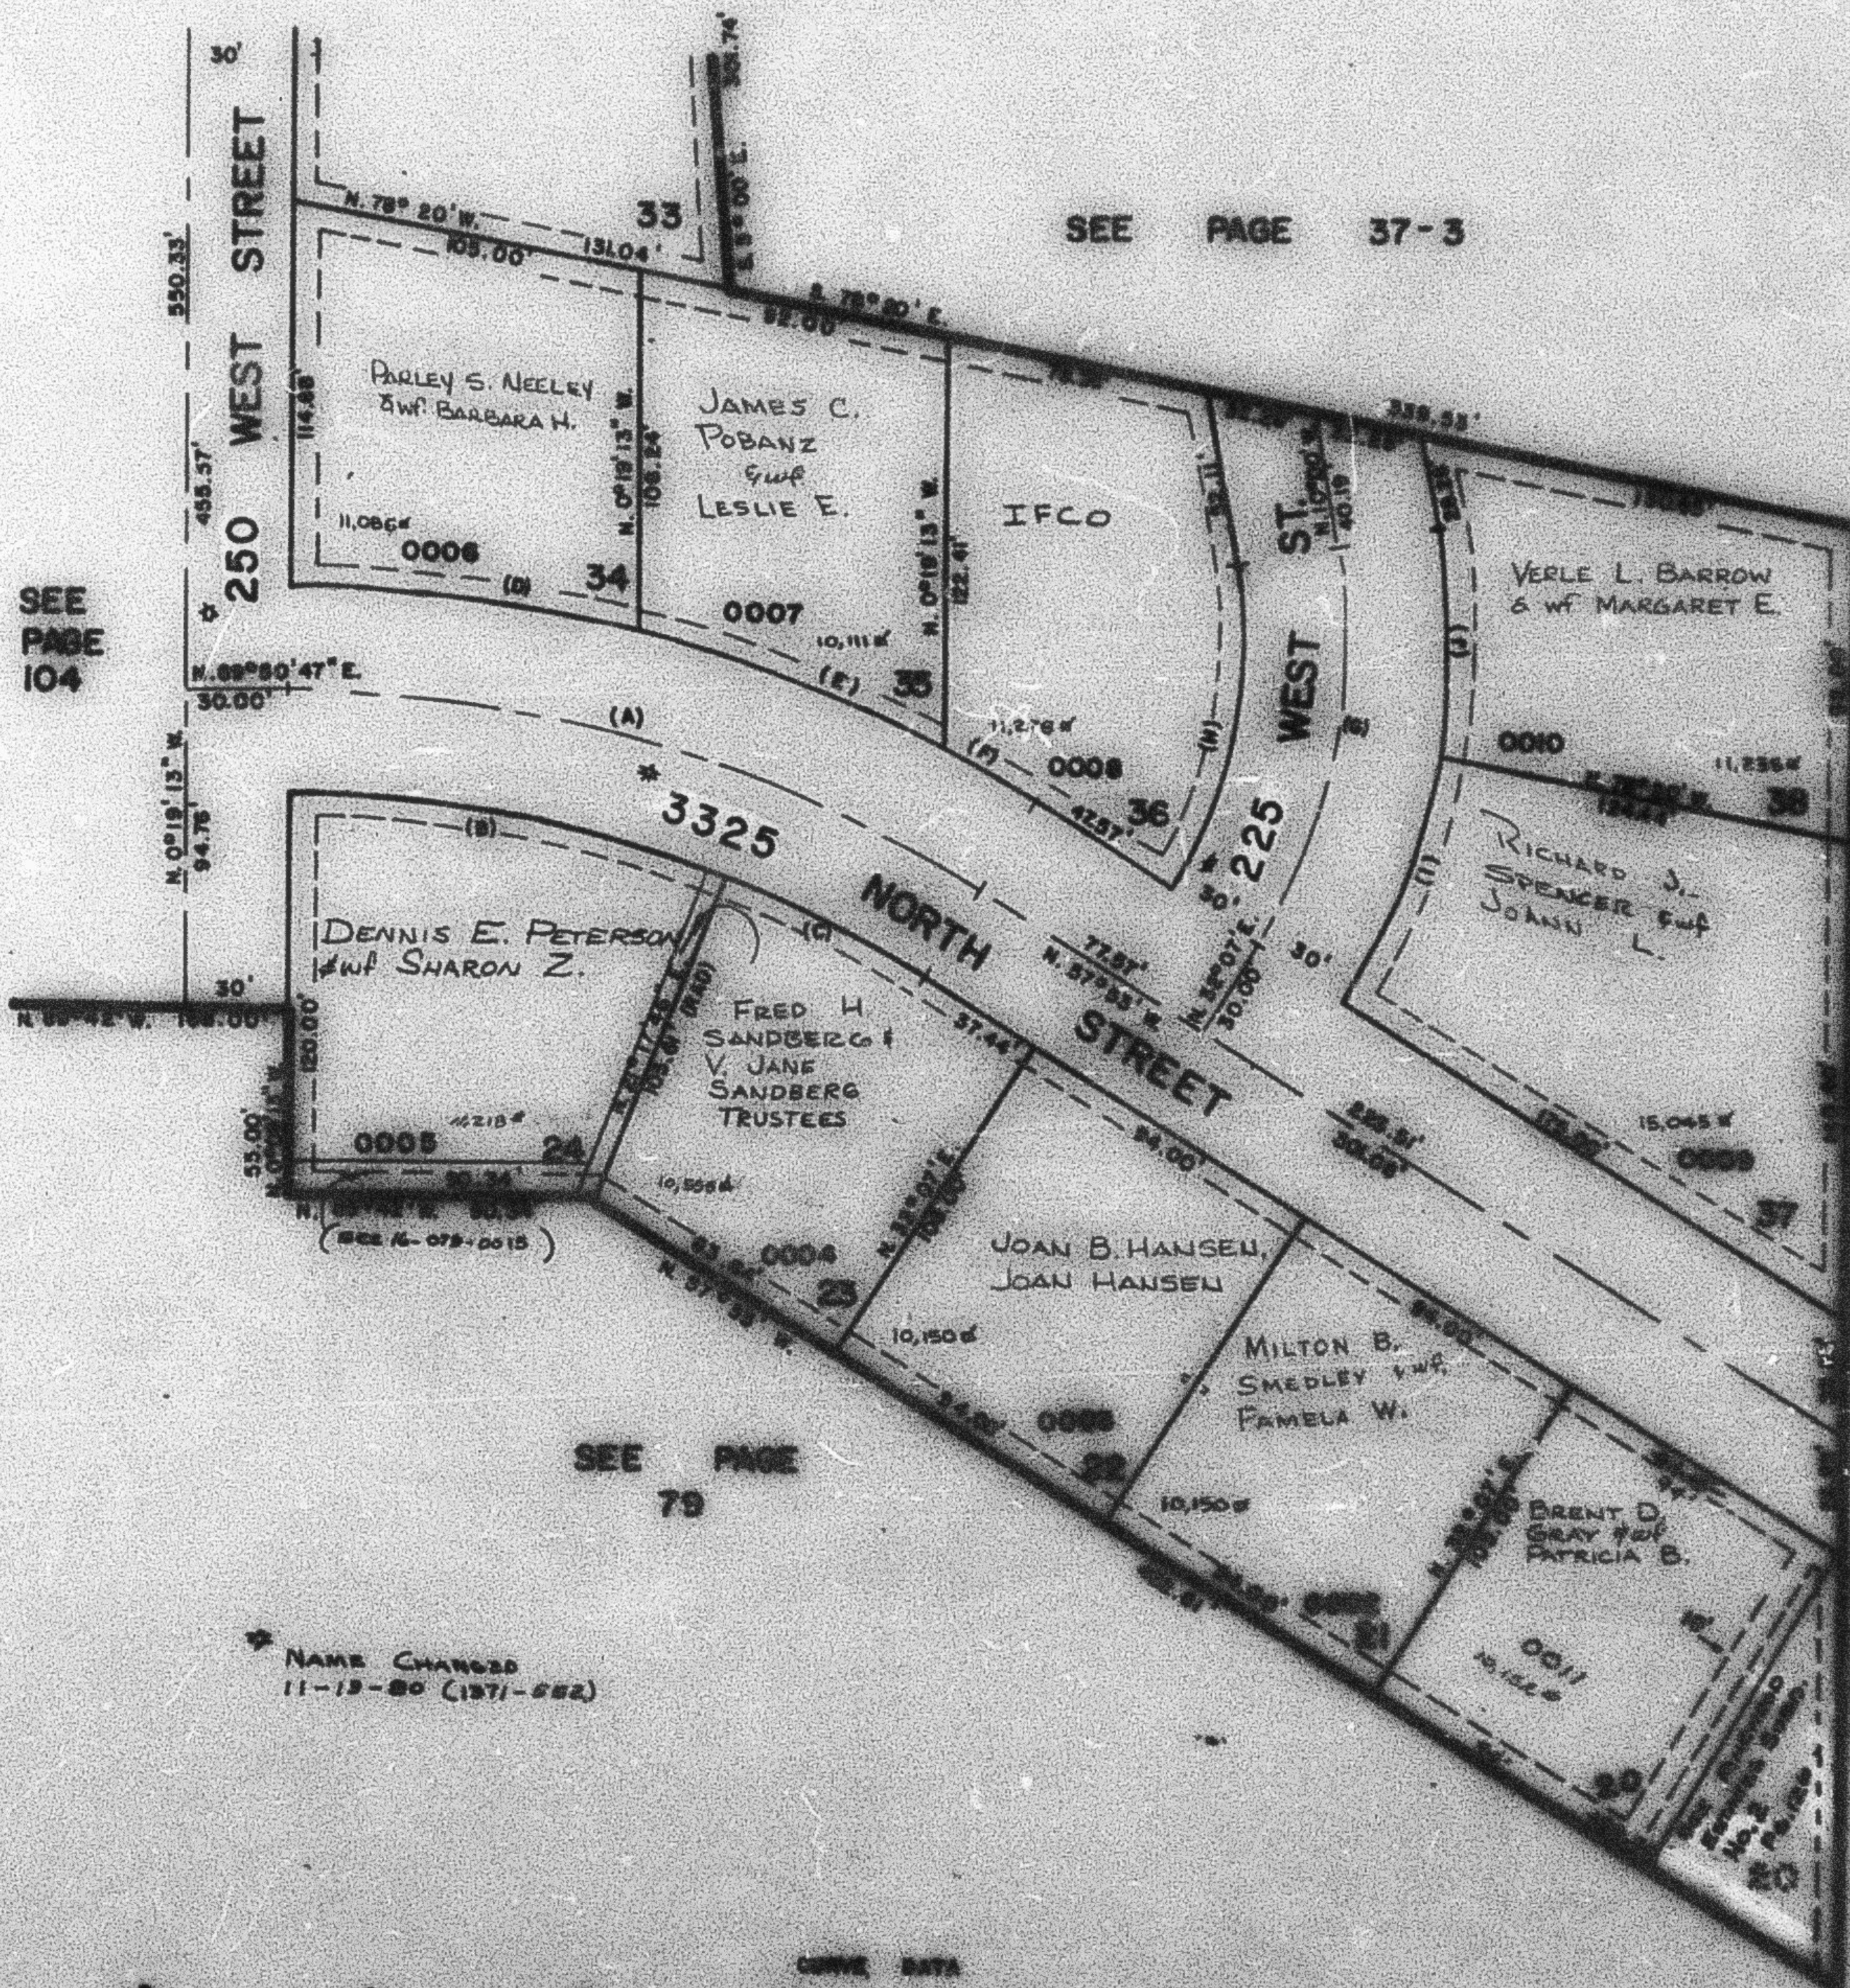

A	B	C	D	E	F	G	H	I	J
87° 20' 10" N	87° 20' 10" N	10° 45' 14" N	10° 25' 37" N	10° 25' 37" N	4° 10' 33" N	4° 10' 33" N	4° 10' 33" N	22° 55' 12" N	19° 0' 20" N
110.8'	180.00'	180.00'	180.00'	180.00'	180.00'	180.00'	180.00'	180.00'	180.00'
110.8'	180.00'	180.00'	180.00'	180.00'	180.00'	180.00'	180.00'	180.00'	180.00'