

MOUNTAIN SHADOWS SUBDIVISION NO. 2


LOTS 20-24 & 34-38

NORTH OGDEN CITY

SCALE = 1" 50'

TAXING UNIT: 10

PREFIX: 16-103

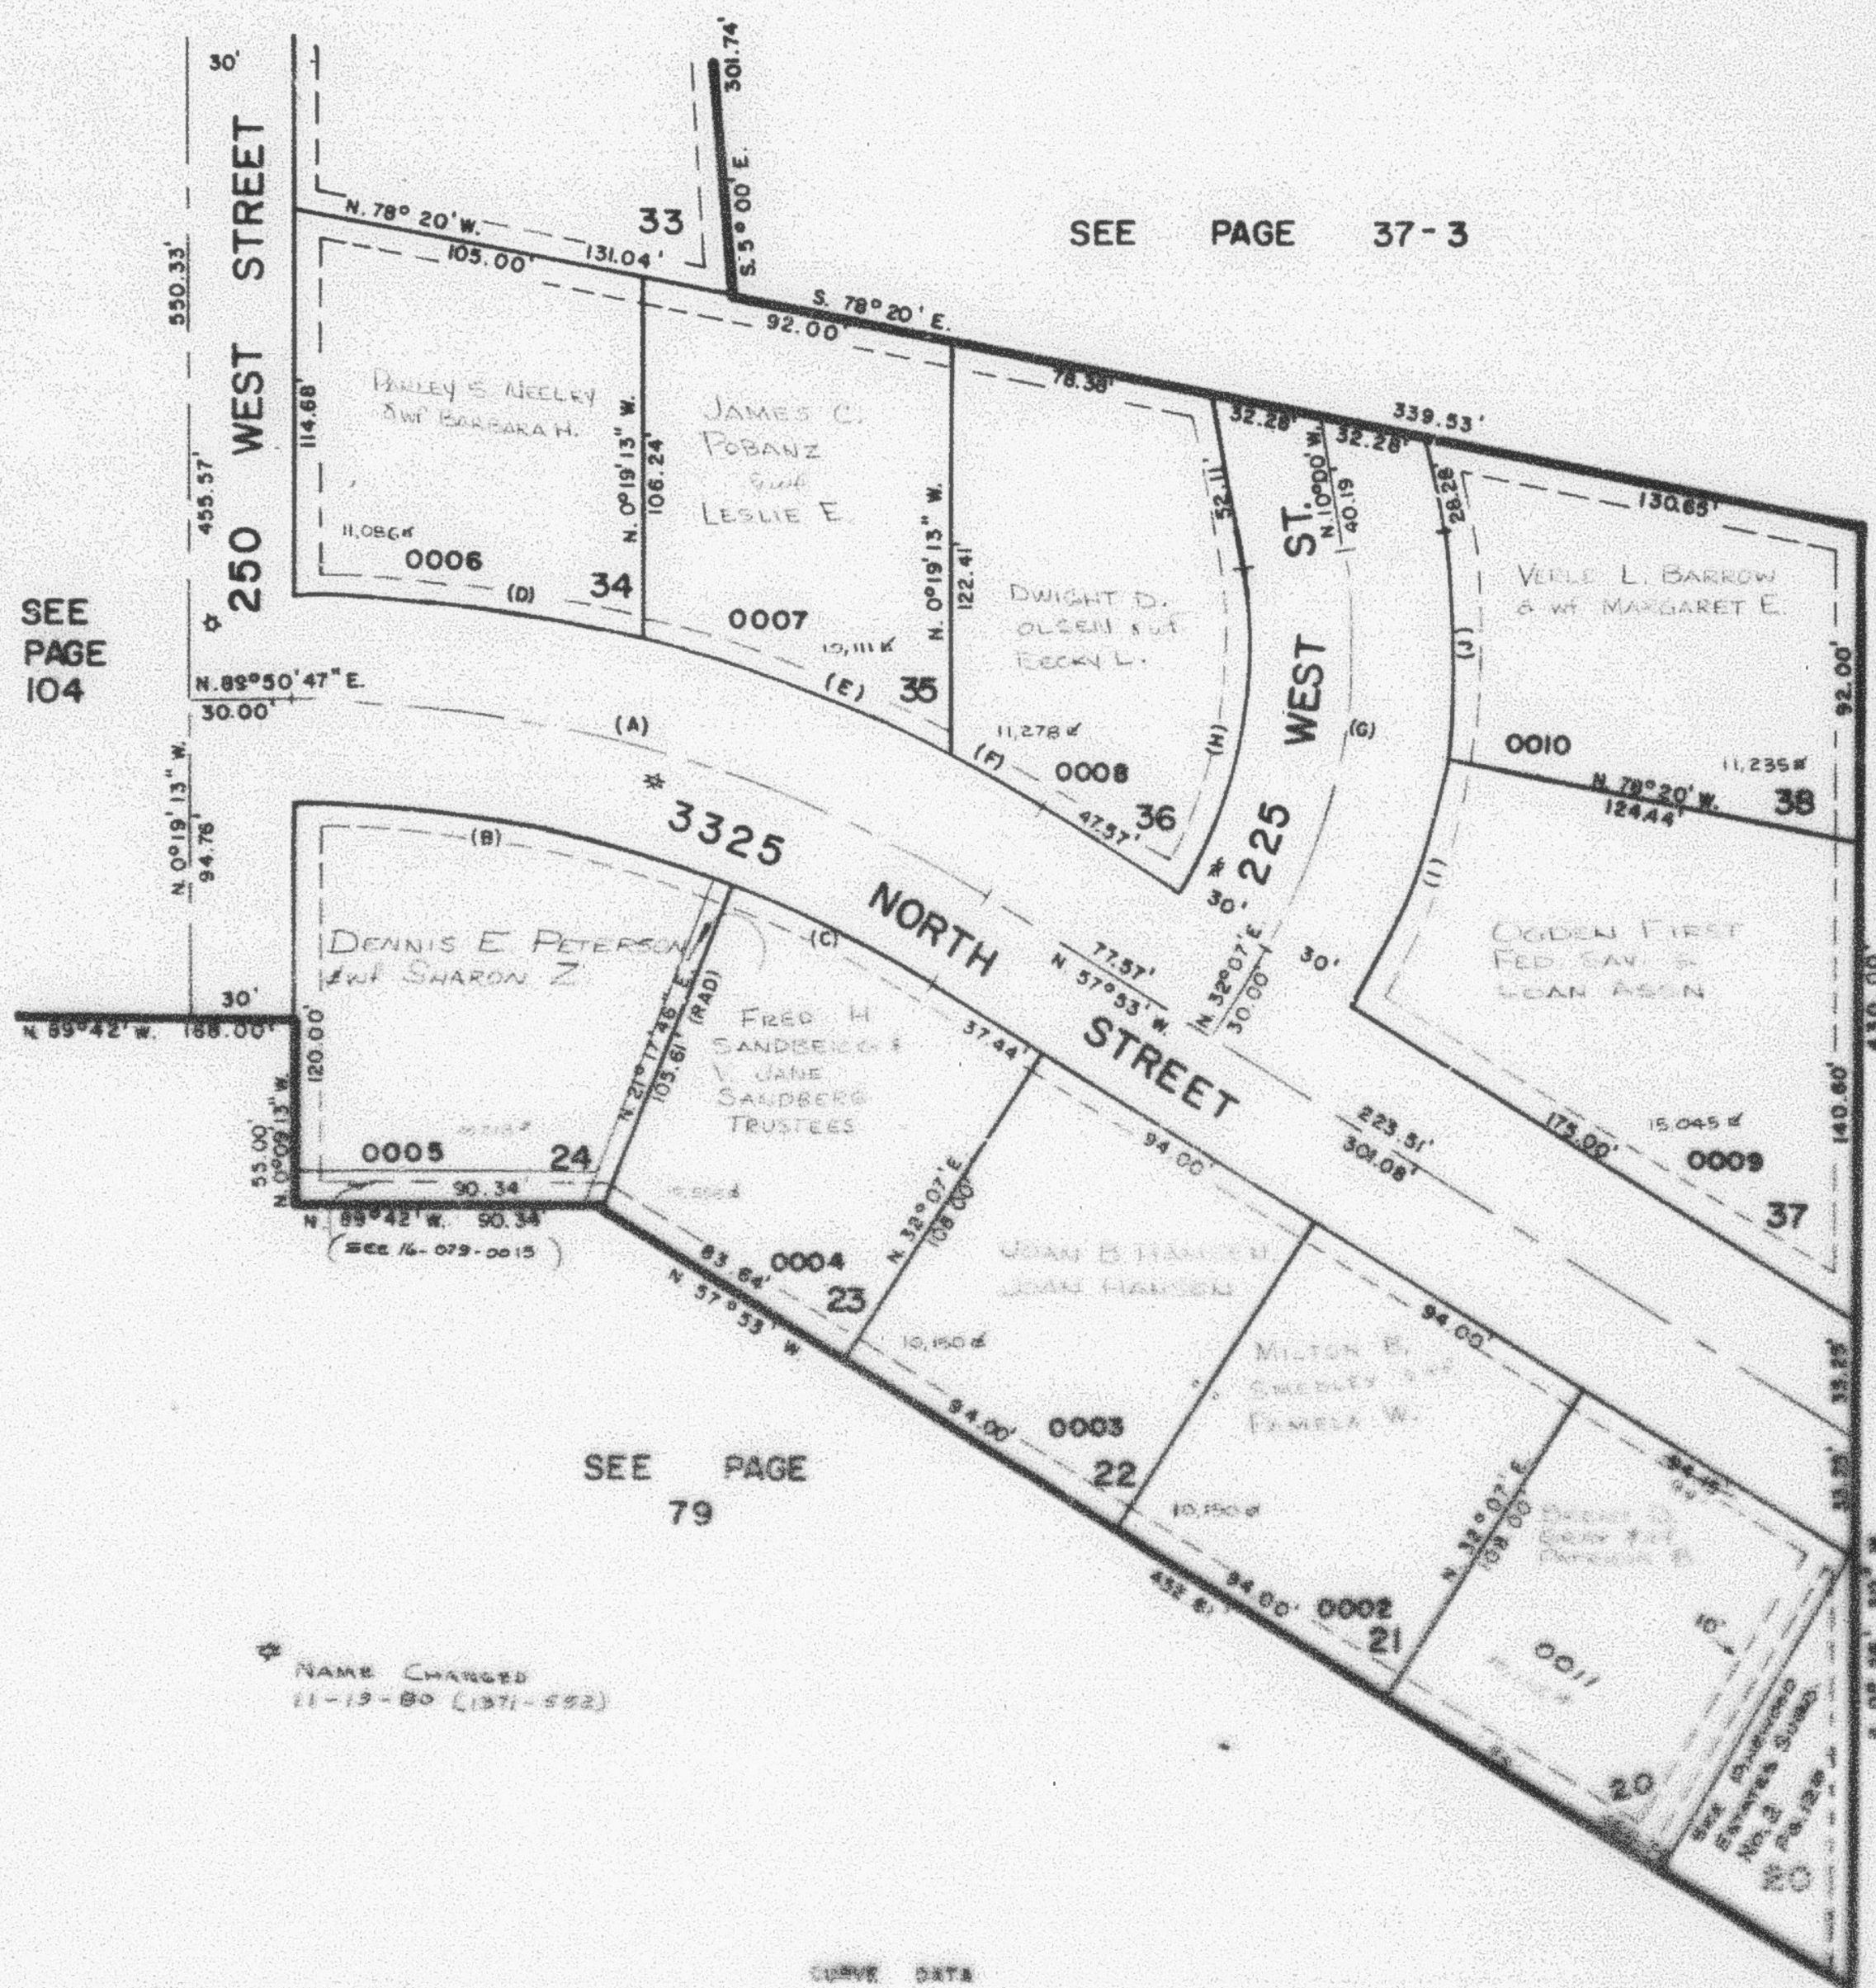

A	B	C	D	E	F	G	H	I	J
8° 32' 18" 13"	21° 26' 38"	10° 59' 14"	14° 29' 37"	17° 50' 45"	4° 15' 53"	42° 07'	42° 07'	22° 53' 27"	19° 53' 35"
320.84'	320.84'	320.84'	410.54'	410.54'	410.54'	157.85'	99.85'	78.94'	85.71'
214.39'	131.17'	98.22'	103.84'	98.84'	10.37'	157.85'	99.85'	77.72'	85.40'
LC = 110.12'	130.90'	98.15'	103.80'	98.80'	10.36'	157.85'	99.85'	77.72'	85.40'