

PART OF S.W. 1/4, SEC. 20, T.7N., R.1W., S.L.B.&M.
MOUNTAIN SHADOWS SUBDIVISION NO. 2

103


LOTS 20-24 & 34-38

NORTH OGDEN CITY

SCALE = 1" 50'

TAXING UNIT - 10

PREFIX 16-103

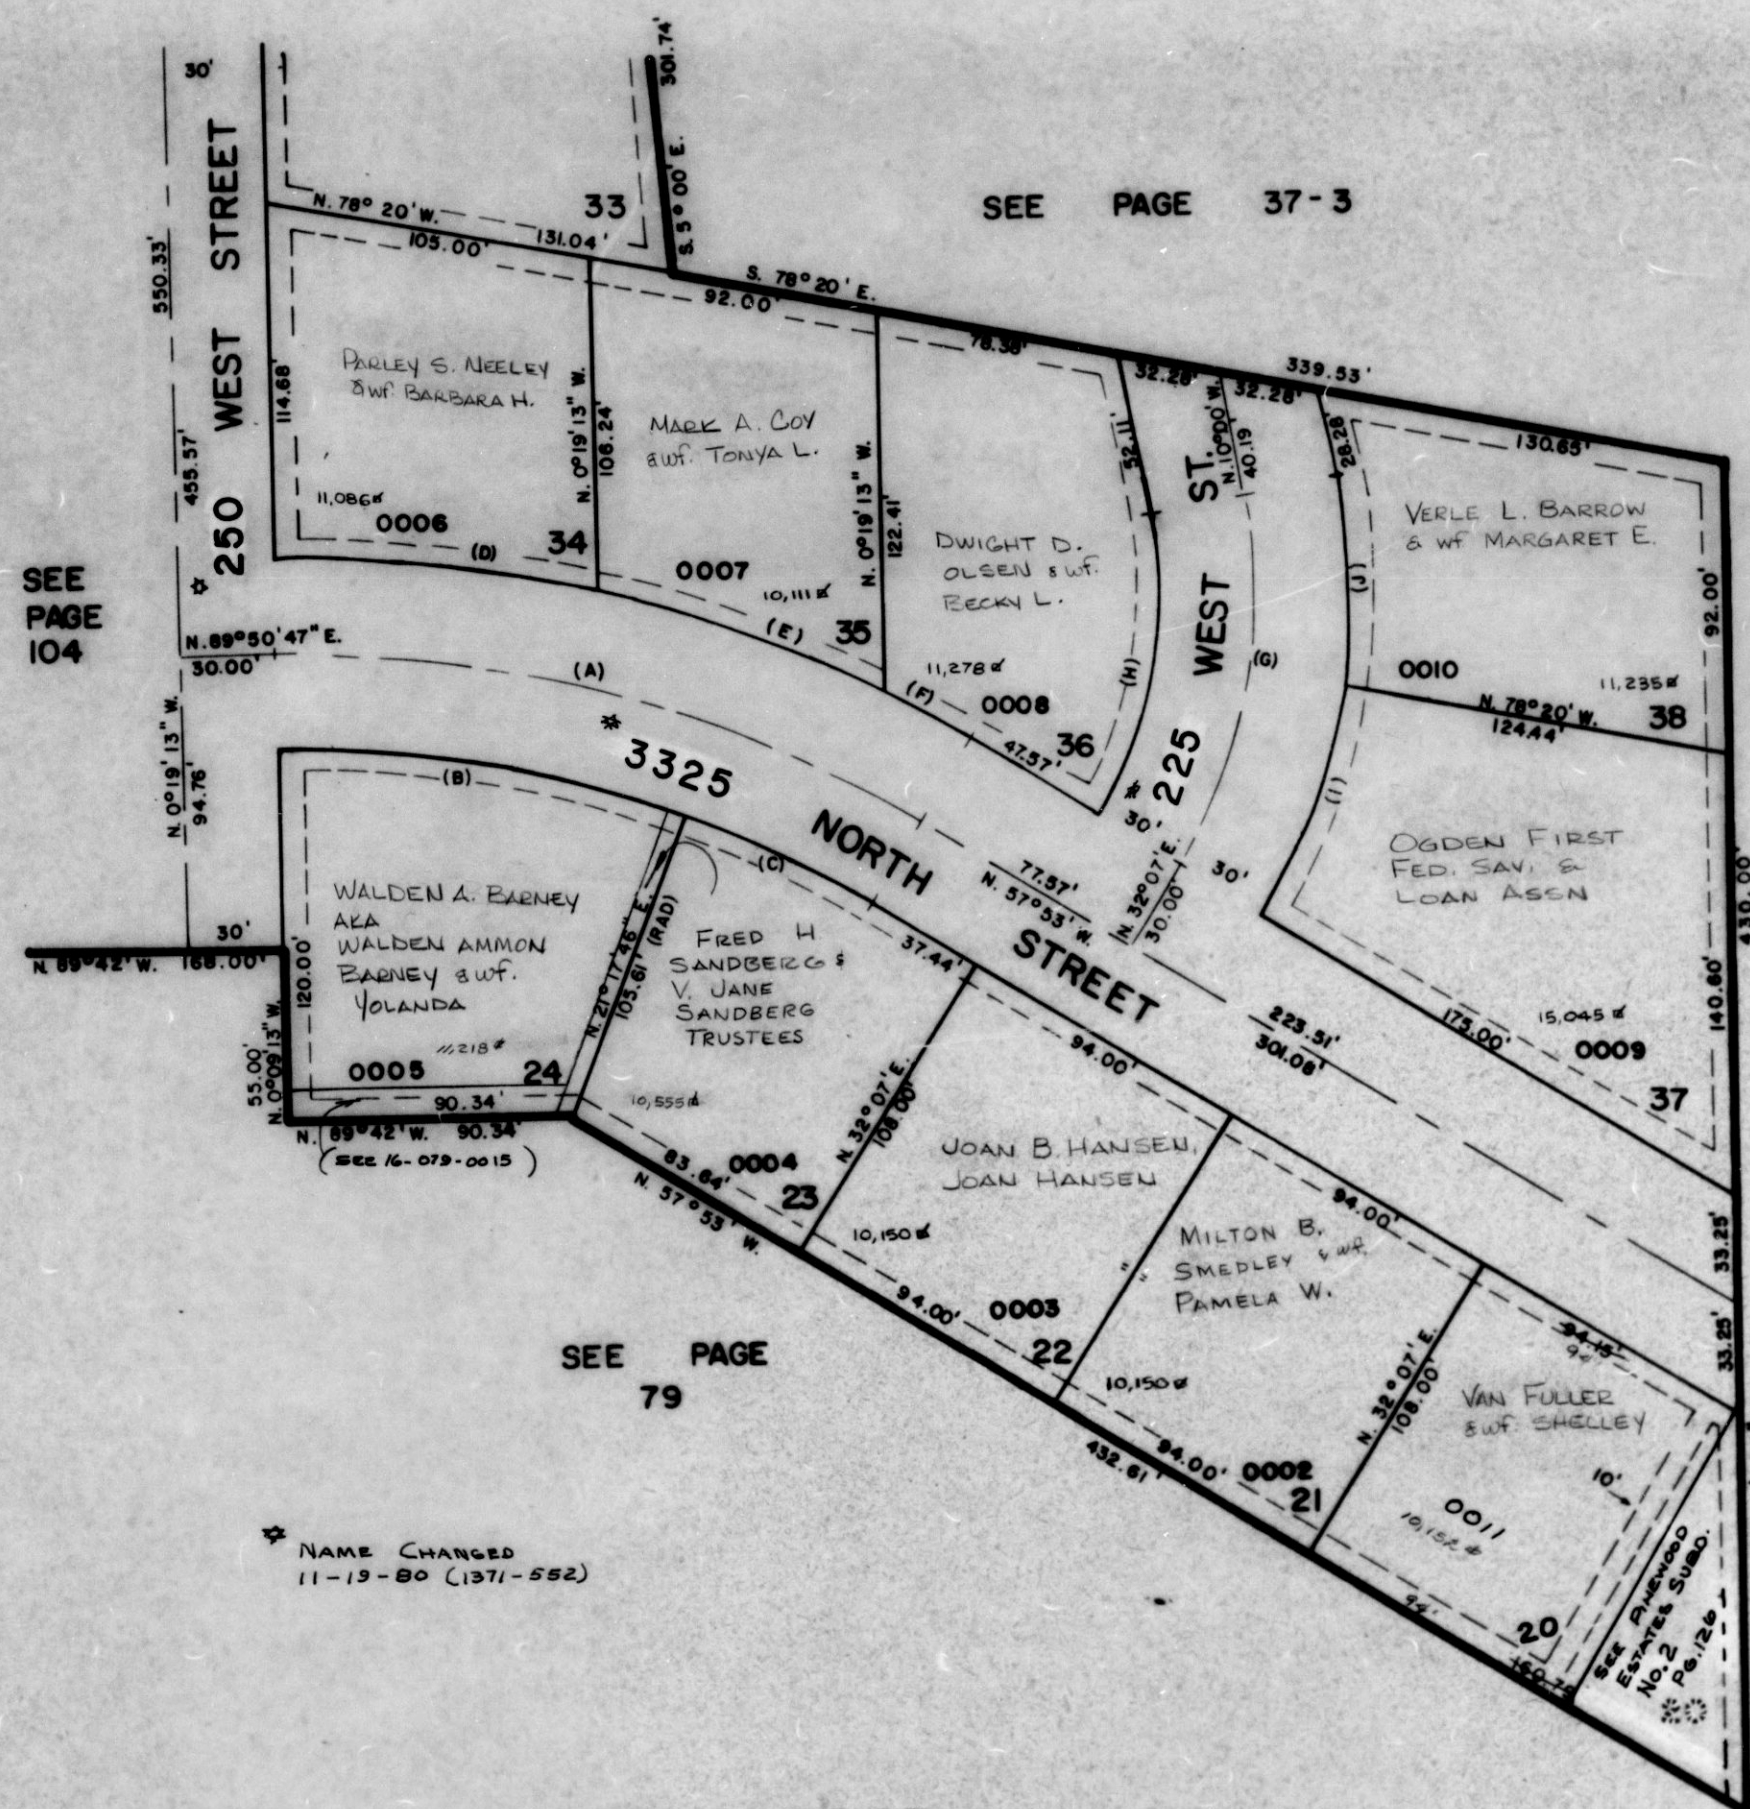

SEE PAGE 37-3

SEE PAGE 104

SEE PAGE 37-3

NOTE: UTILITY AND DRAINAGE EASEMENTS EACH SIDE OF PROPERTY LINE AS INDICATED BY DASHED LINES.

FOR COMPLETE ENG. DATA SEE ORIGINAL DED. PLAT IN BOOK 21, PAGE 92.

SEE PAGE 79

* NAME CHANGED 11-19-80 (1371-552)

CURVE DATA									
A	B	C	D	E	F	G	H	I	J
Δ = 32° 16' 13"	21° 26' 39"	10° 49' 14"	14° 29' 37"	13° 30' 43"	4° 15' 53"	42° 07'	42° 07'	22° 53' 27"	19° 3' 33"
R = 380.64'	350.64'	350.64'	410.64'	410.64'	410.64'	127.88'	99.89'	78.24'	65.71'
L = 214.39'	131.27'	66.22'	103.88'	96.62'	30.96'	63.85'	97.61'	77.72'	65.40'
LC =	130.30'	66.13'	103.60'						
T = 110.12'									