

PART OF S.W. 1/4, SEC. 20, T.7N, R.1W, S.L.B.M.

MOUNTAIN SHADOWS SUBDIVISION NO. 2

103


TAXING UNIT - 10

LOTS 20-24 & 34-38

NORTH OGDEN CITY

SCALE - 1" = 50'

PREFIX - 16-103

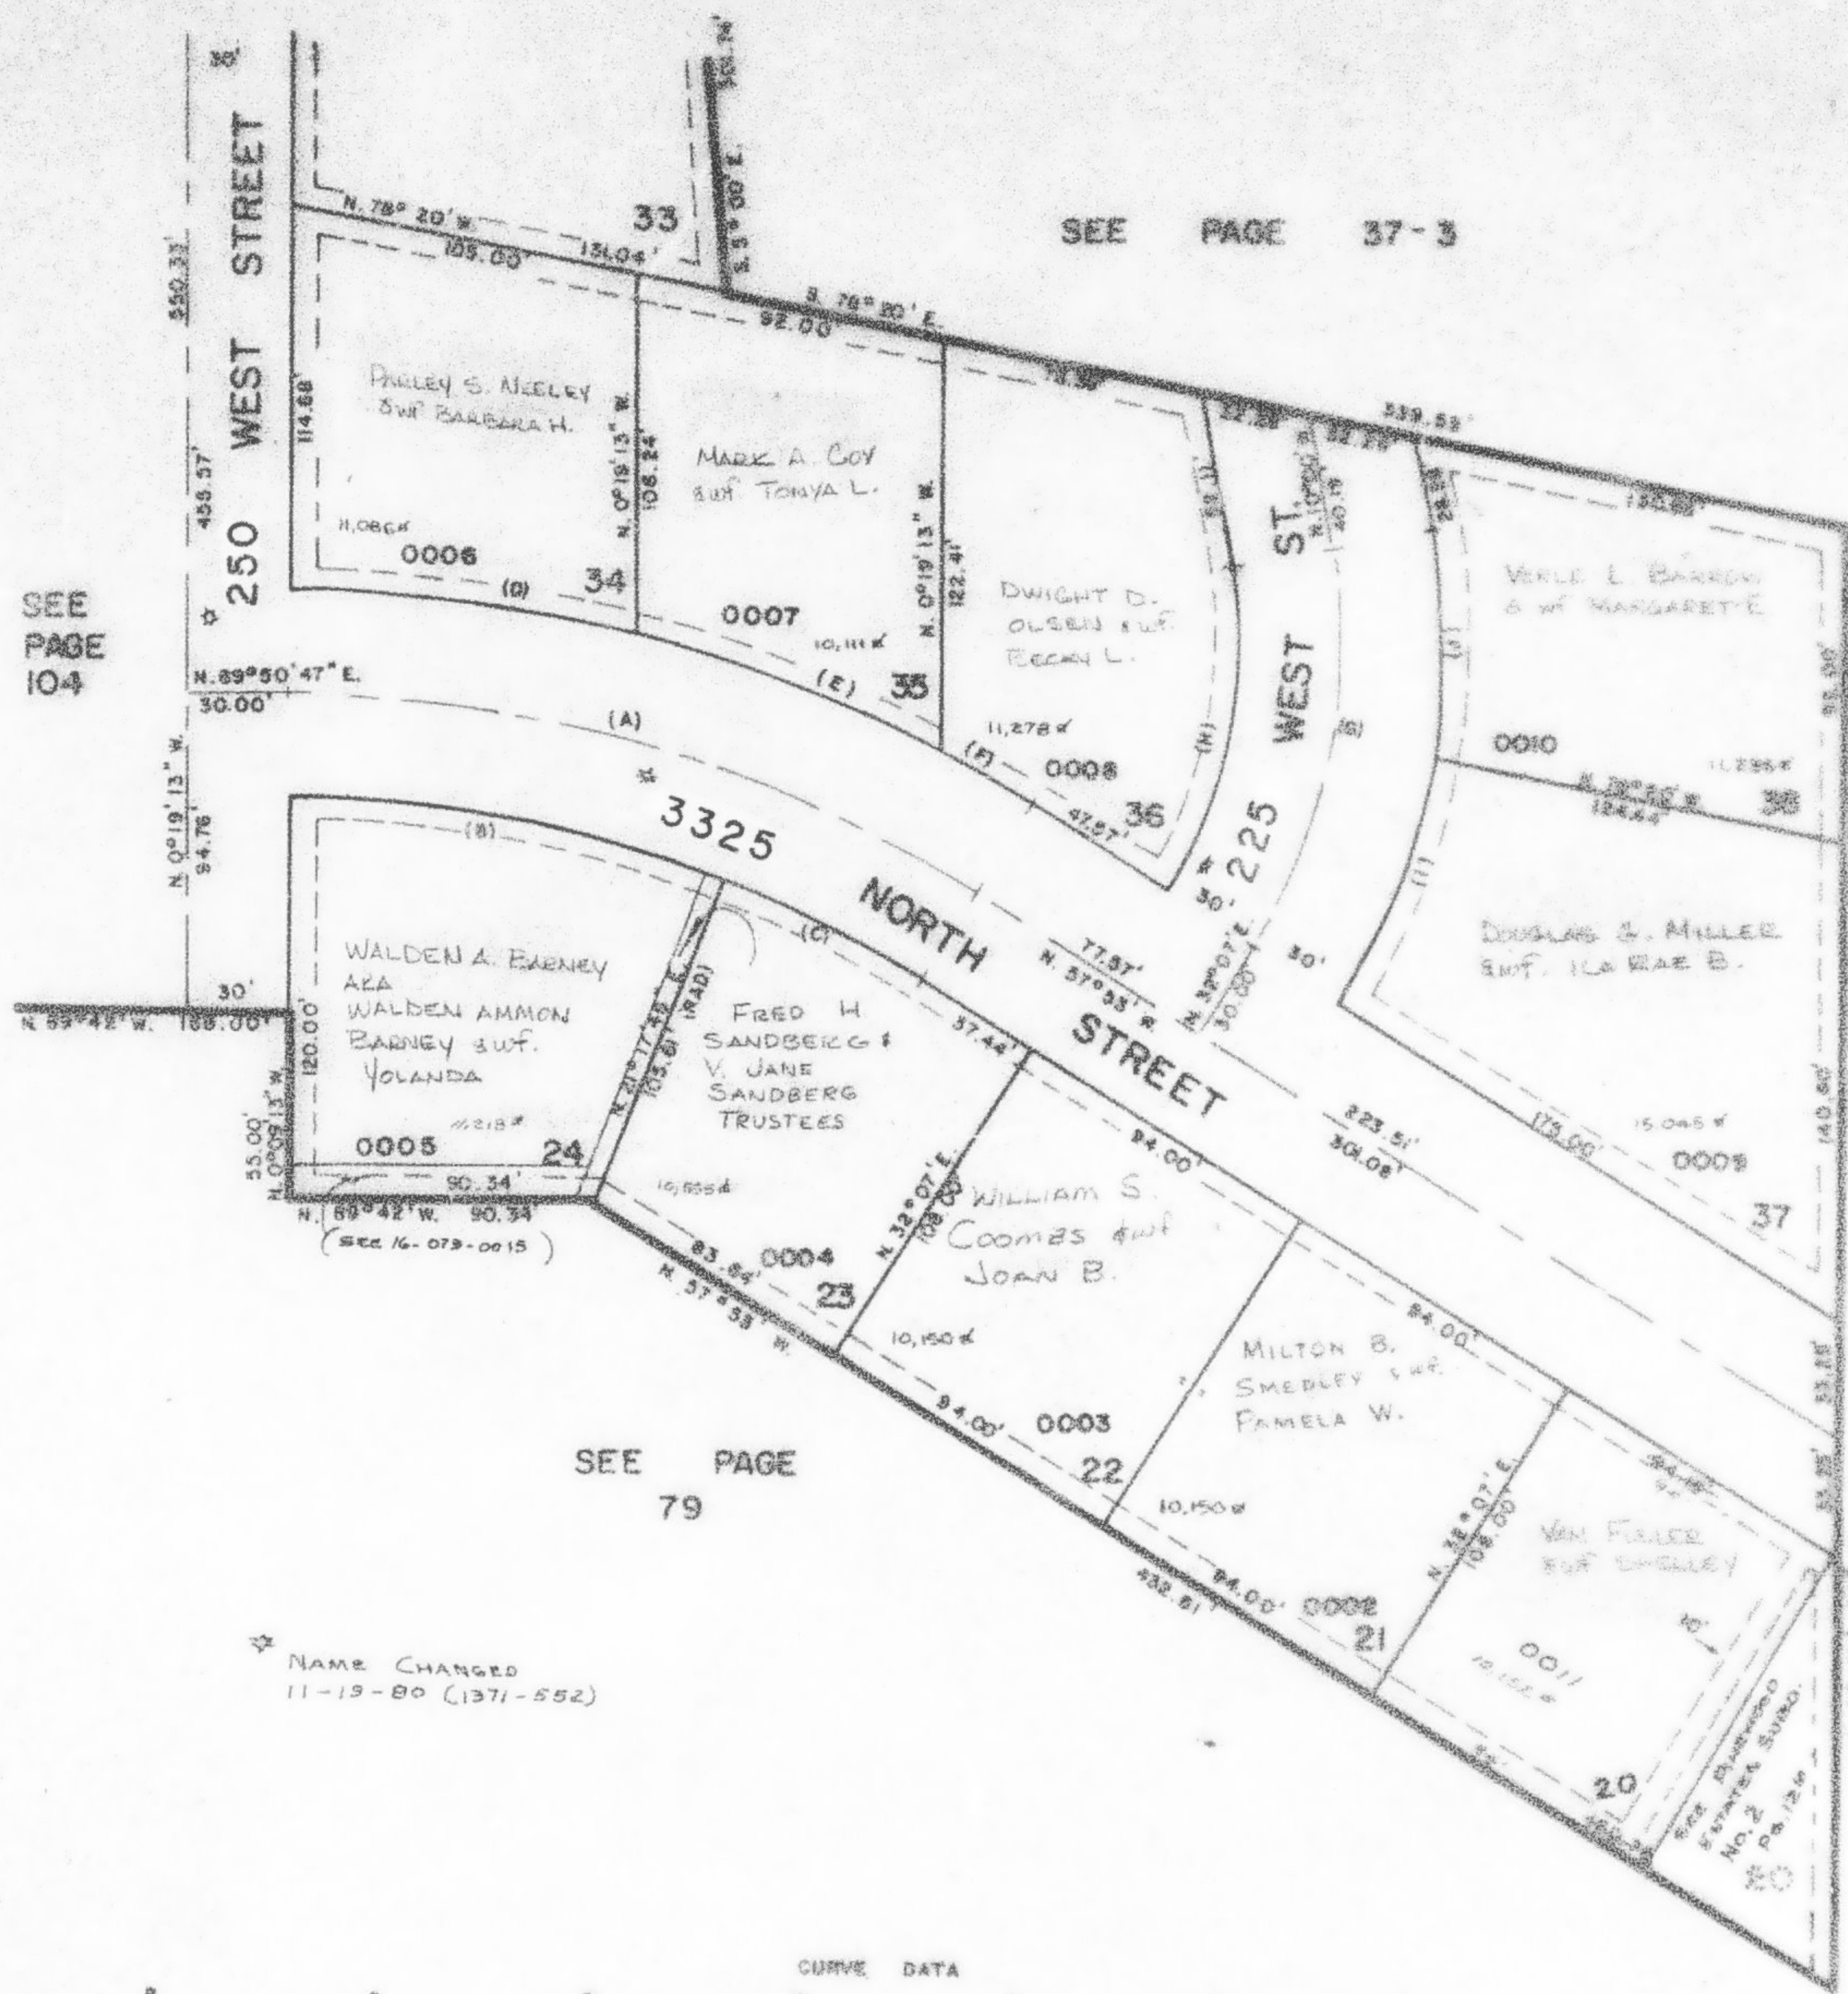

NOTE: T. UTILITY AND
DRAINAGE EXHIBITS
EACH SET BY PROPERTY
LINE AS INDICATED
BY DASHED LINES

FOR COMPLETE ENE
DATA SEE DRAINAGE
DEPT. PLAT IN BOOK
21, PAGE 82

CURVE DATA									
A	B	C	D	E	F	G	H	I	J
Δ = 32° 18' 13"	21° 26' 39"	10° 49' 14"	14° 29' 37"	13° 30' 43"	4° 15' 53"	42° 07'	42° 07'	22° 35' 27"	15° 3' 35"
R = 380.64'	350.64'	350.64'	410.64'	410.64'	410.64'	107.85'	99.95'	73.24'	65.71'
L = 114.35'	131.37'	65.22'	103.68'	98.84'	30.51'	107.85'	97.87'	77.72'	65.40'
LC = 110.12'	130.50'	66.13'	103.60'	98.62'	30.56'	48.85'			