

PART OF S.W. 1/4, SEC. 20, T.7N., R.1W., S.L.B. & M.

MOUNTAIN SHADOWS SUBDIVISION NO. 2

103


TAXING UNIT: 10

LOTS 20-24 & 34-38

NORTH OGDEN CITY

SCALE = 1" = 50'

PREFIX: 16-103

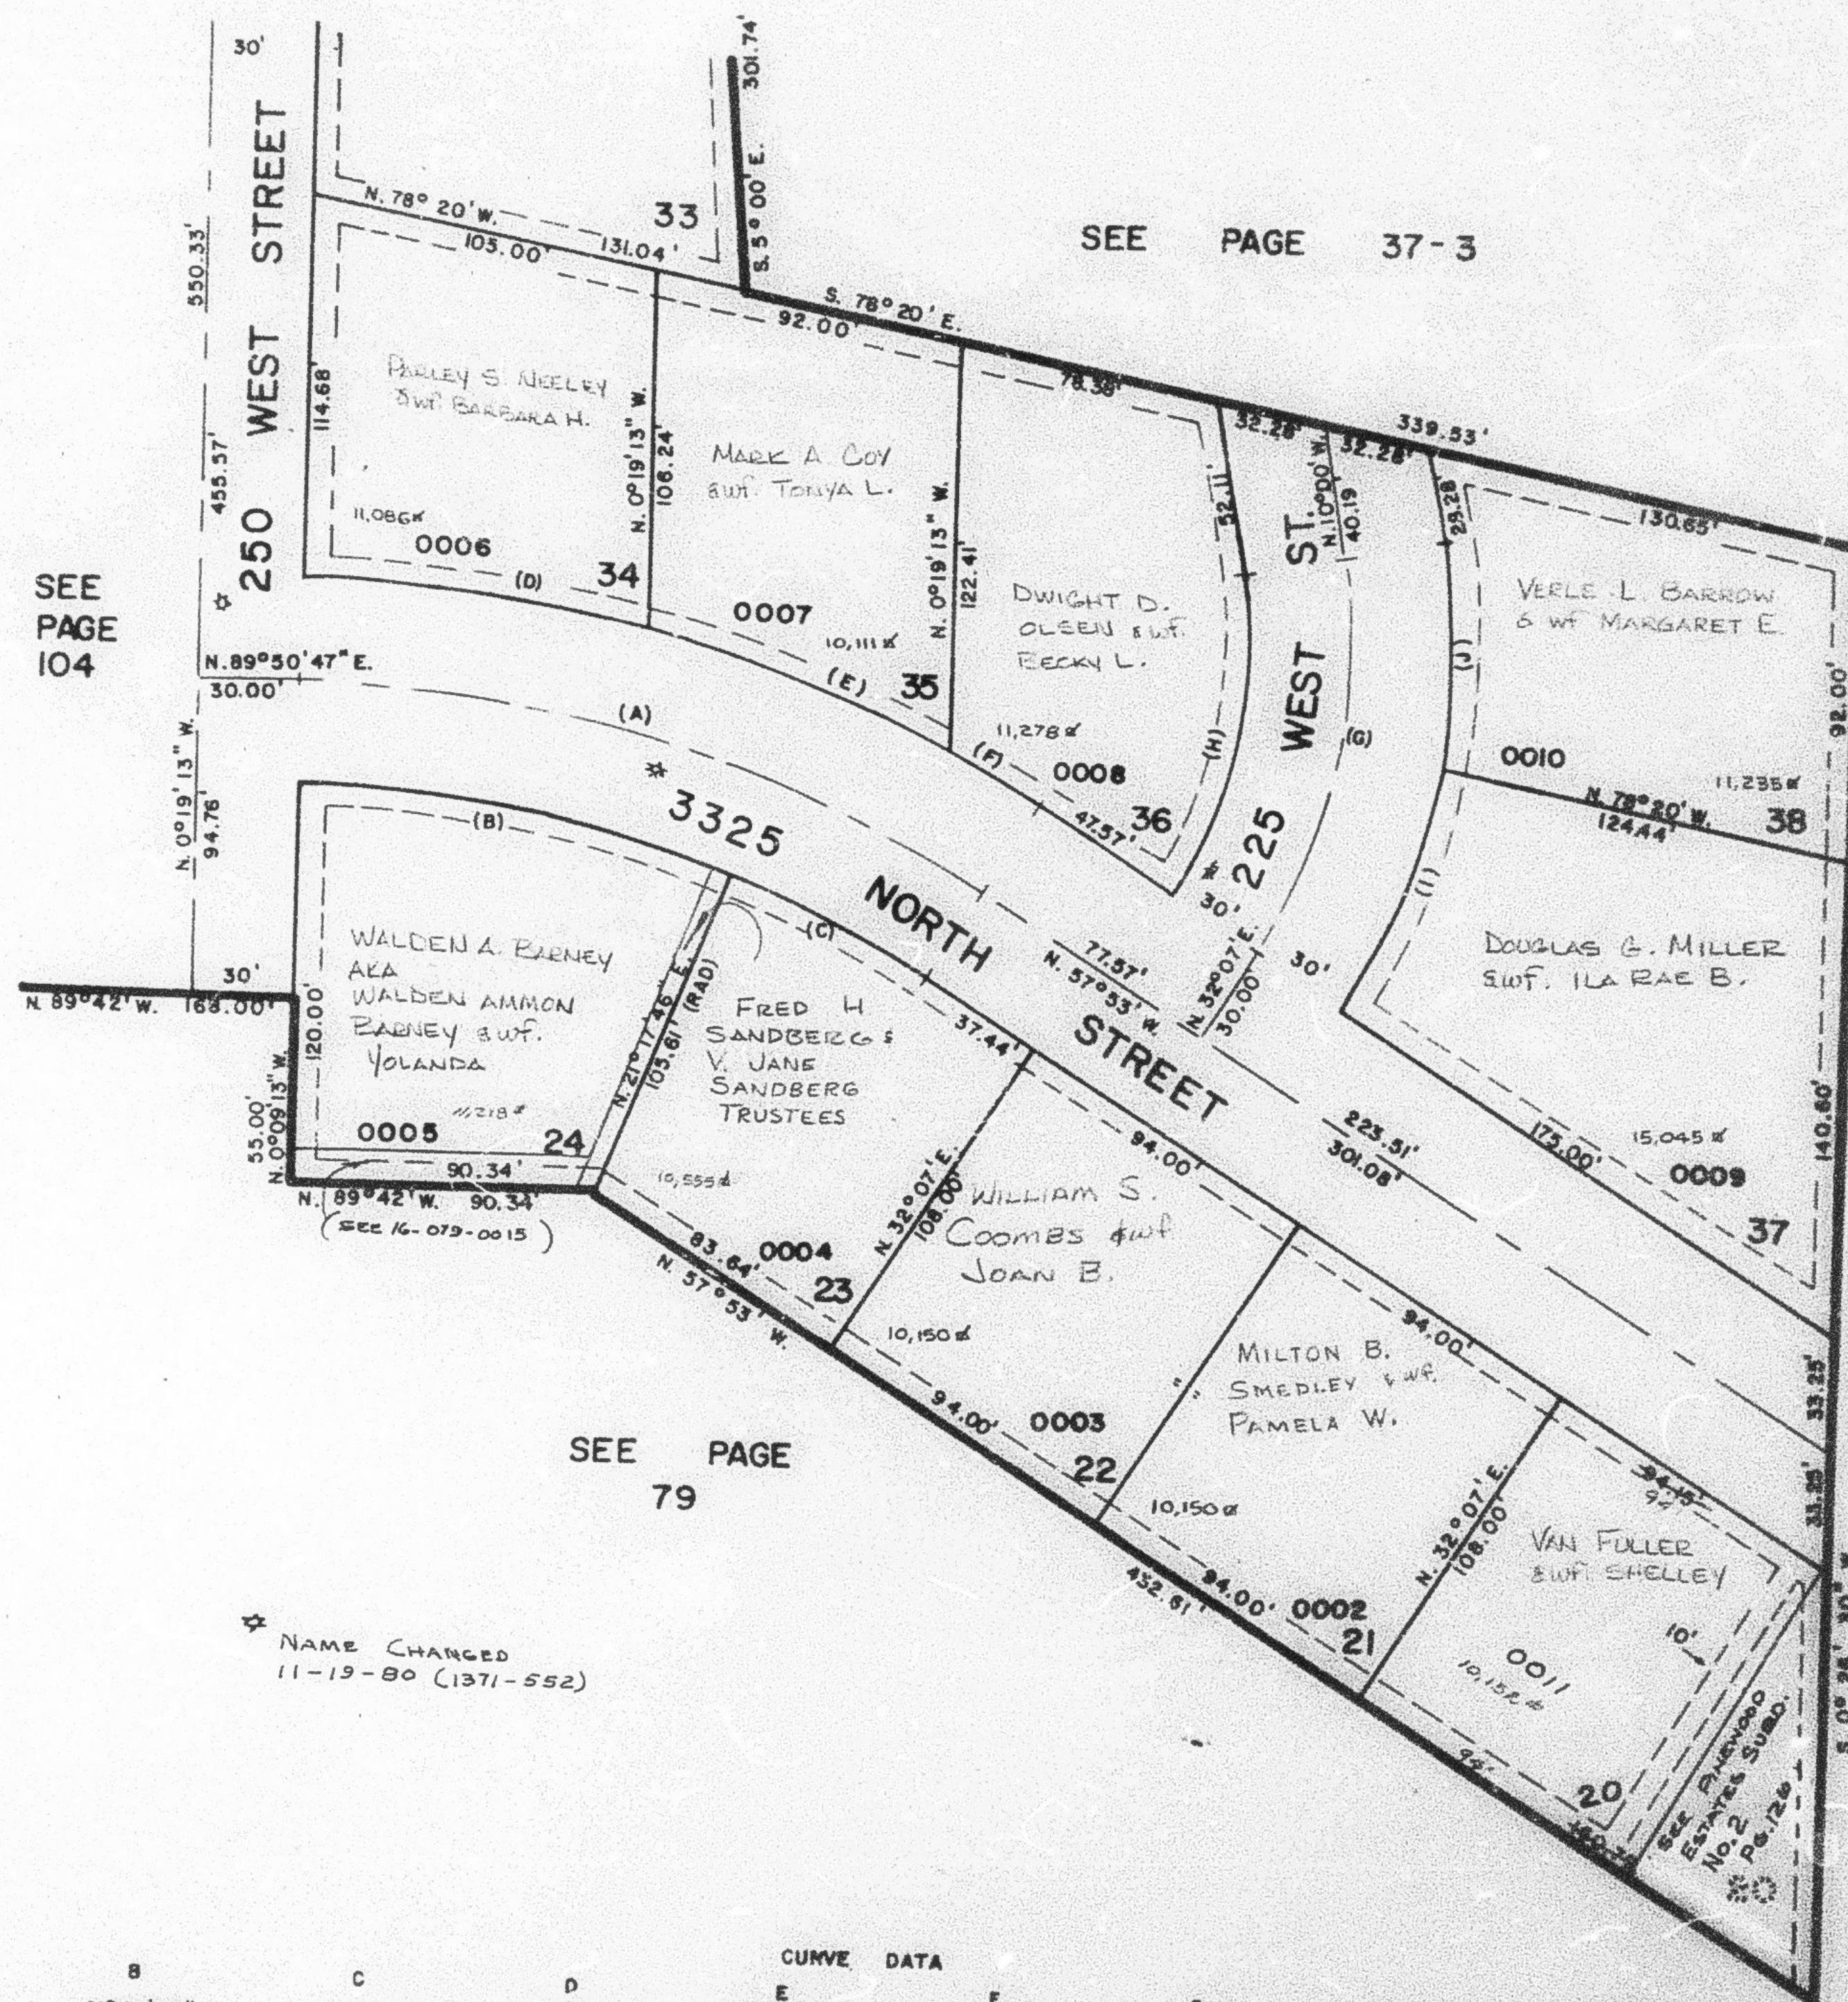

A	B	C	D	E	F	G	H	I	J
Δ = 32° 16' 13"	21° 26' 39"	10° 49' 14"	14° 29' 37"	13° 30' 43"	4° 15' 53"	42° 07'	42° 07'	22° 53' 27"	19° 13' 33"
R = 380.64'	350.64'	350.64'	410.64'	410.64'	410.64'	165.83'	99.85'	78.24'	65.71'
L = 214.39'	131.27'	56.22'	103.88'	96.84'	30.57'	121.90'	97.81'	77.72'	65.40'
LC =		68.13'	103.60'	96.82'	30.58'	63.85'			
T = 110.12'	150.50'								