

PART OF S.W. 1/4, SEC. 20, T.7N., R.1W., S.L.B.&M.

MOUNTAIN SHADOWS SUBDIVISION NO. 2

103


LOTS 20-24 & 34-38

TAXING UNIT : 10

NORTH OGDEN CITY

SCALE = 1" 50'

PREFIX: 16-103

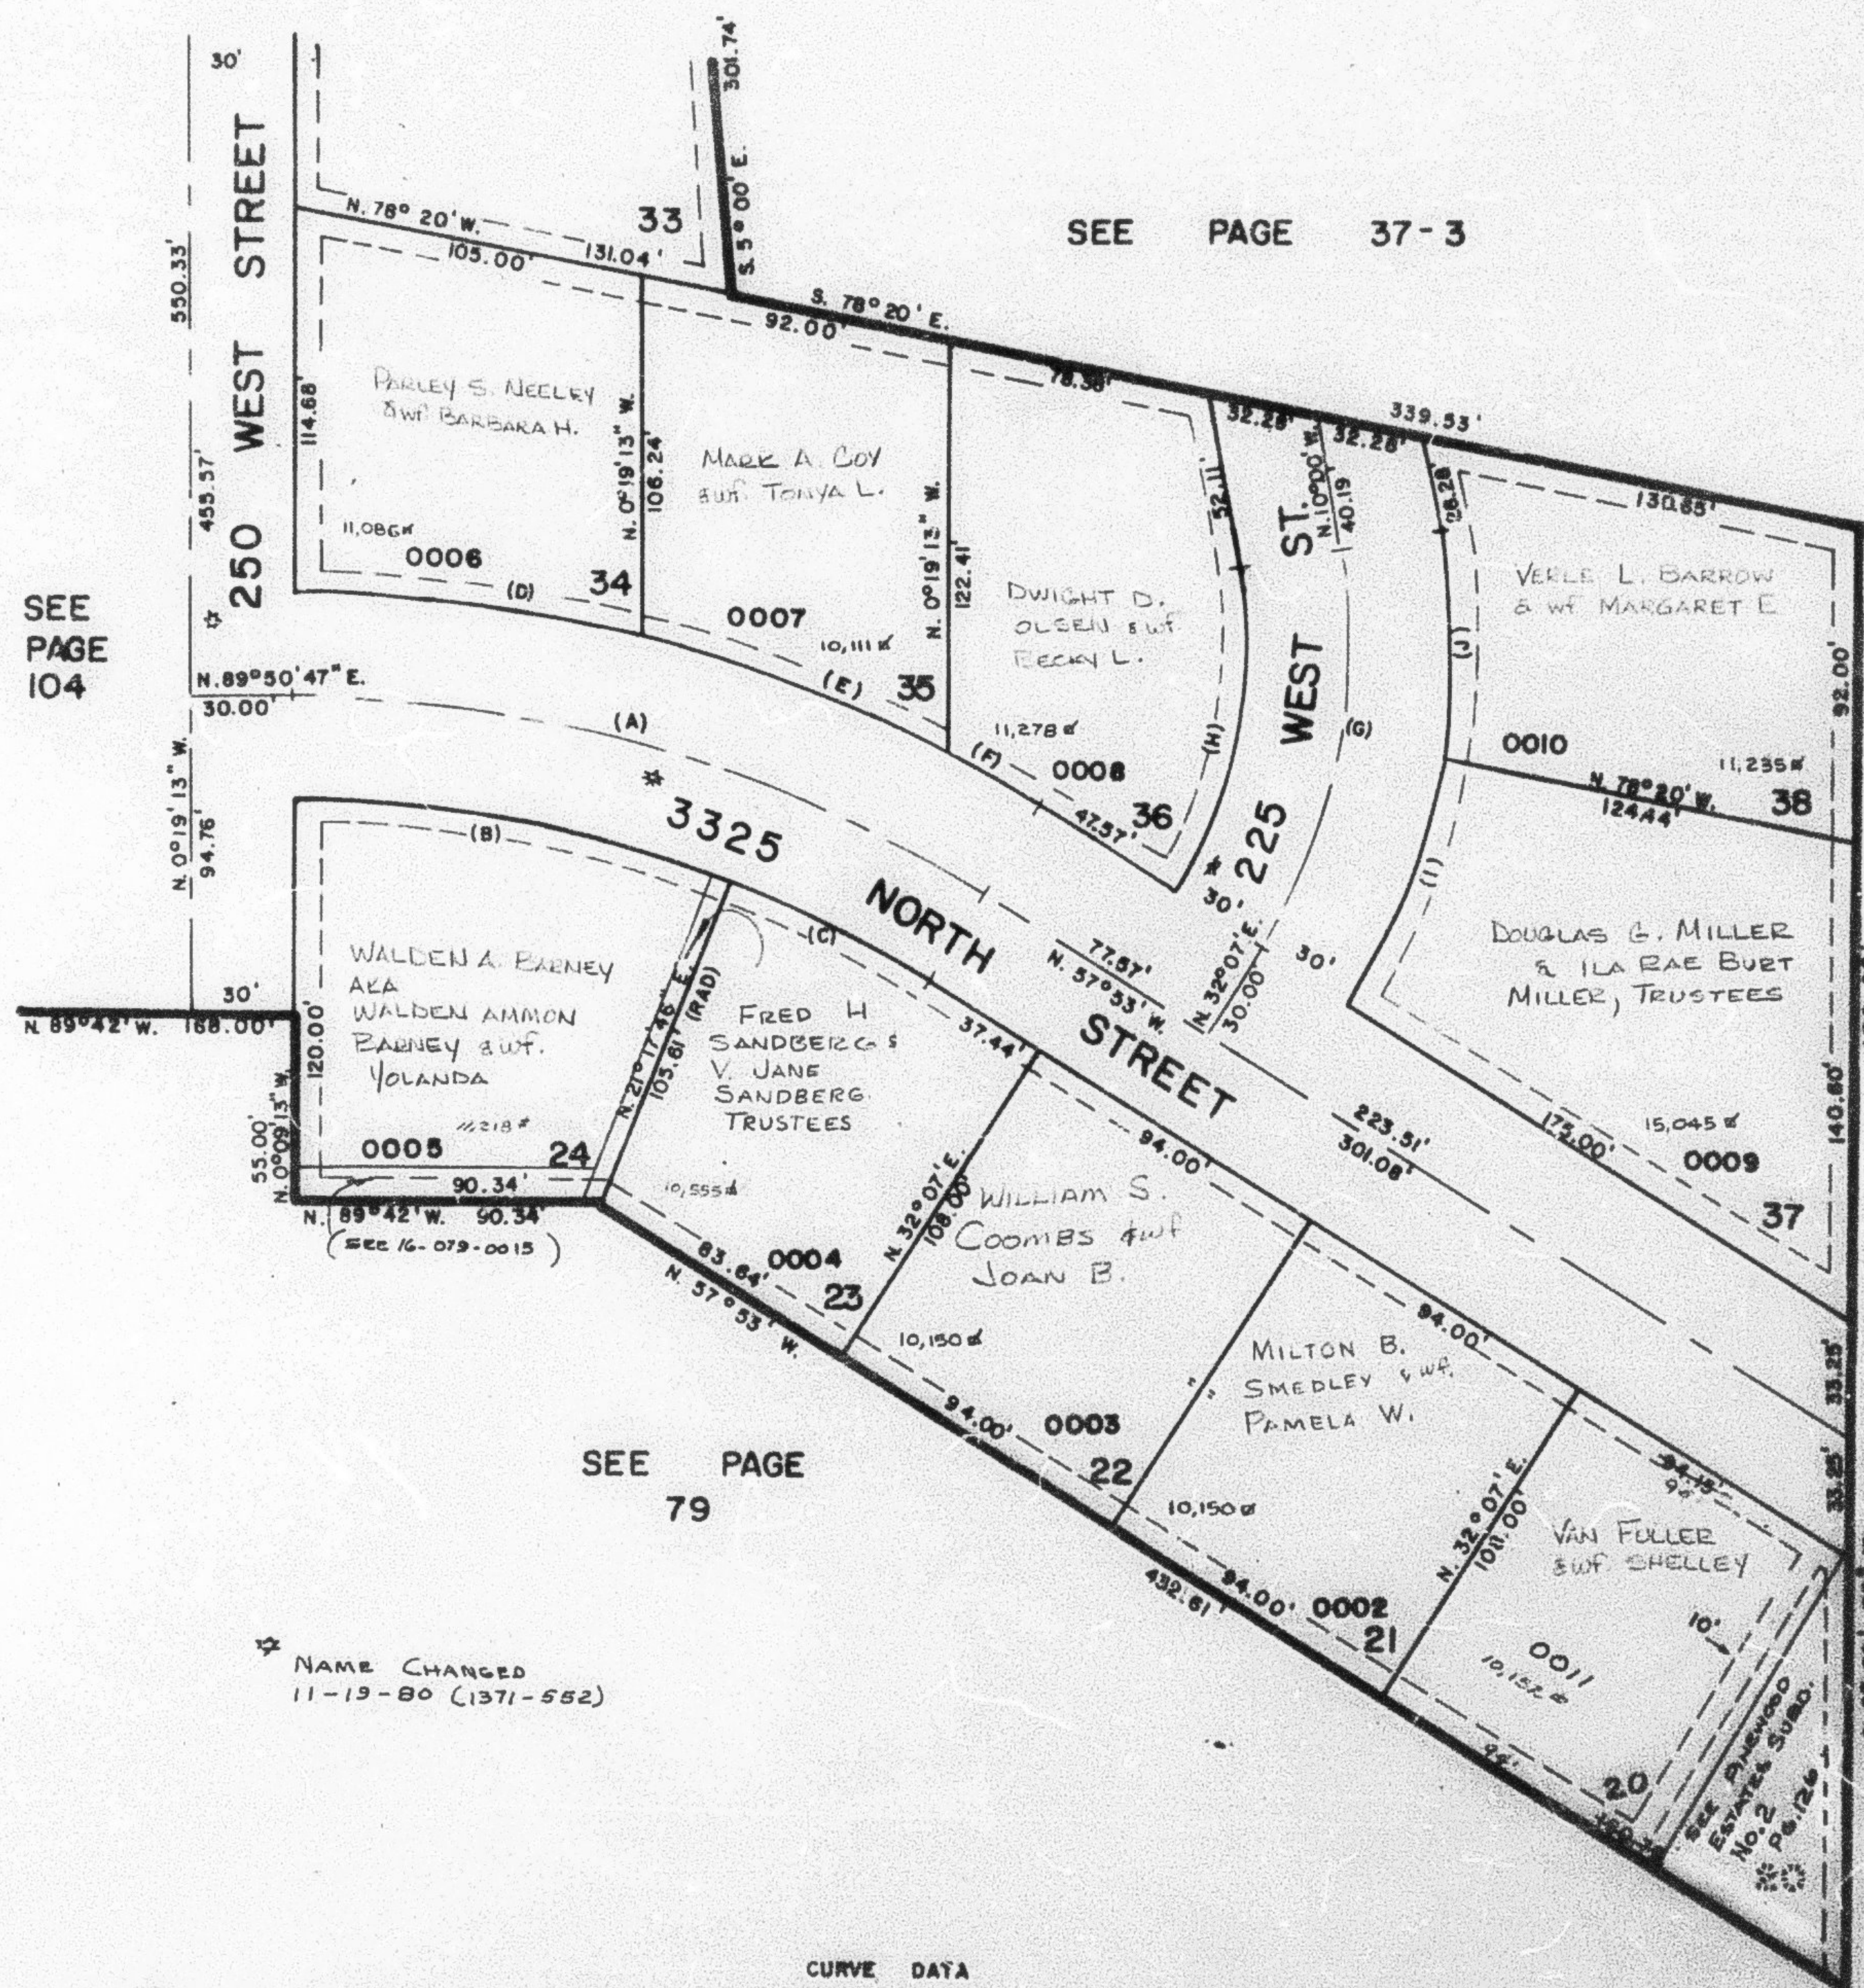

NOTE: 7' UTILITY AND DRAINAGE EASEMENTS EACH SIDE OF PROPERTY LINE AS INDICATED BY DASHED LINES.

FOR COMPLETE ENG. DATA SEE ORIGINAL DED. PLAT IN BOOK 21, PAGE 92.

NAME CHANGED
11-19-80 (1371-552)

CURVE DATA

A	B	C	D	E	F	G	H	I	J
Δ = 32° 16' 13"	21° 26' 59"	10° 49' 14"	14° 29' 37"	13° 30' 43"	4° 15' 53"	42° 07'	42° 07'	22° 53' 27"	19° 13' 39"
R = 380.64'	350.64'	350.64'	410.64'	410.64'	410.64'	121.93'	99.85'	78.84'	88.71'
L = 214.39'	131.27'	66.22'	103.88'	96.84'	30.53'	121.93'	97.61'	77.72'	88.40'
LC = 110.12'	130.50'	66.13'	103.60'	96.62'	30.56'	63.85'			