


PART OF S.W. 1/4 OF SECTION 20, T.7N., R.1W., S.L.B. & M.
MOUNTAIN SHADOWS SUBDIVISION NO. 2

LOTS 20-24 & 34-38

IN NORTH OGDEN CITY

SCALE 1" = 50'

TAXING UNIT: 10

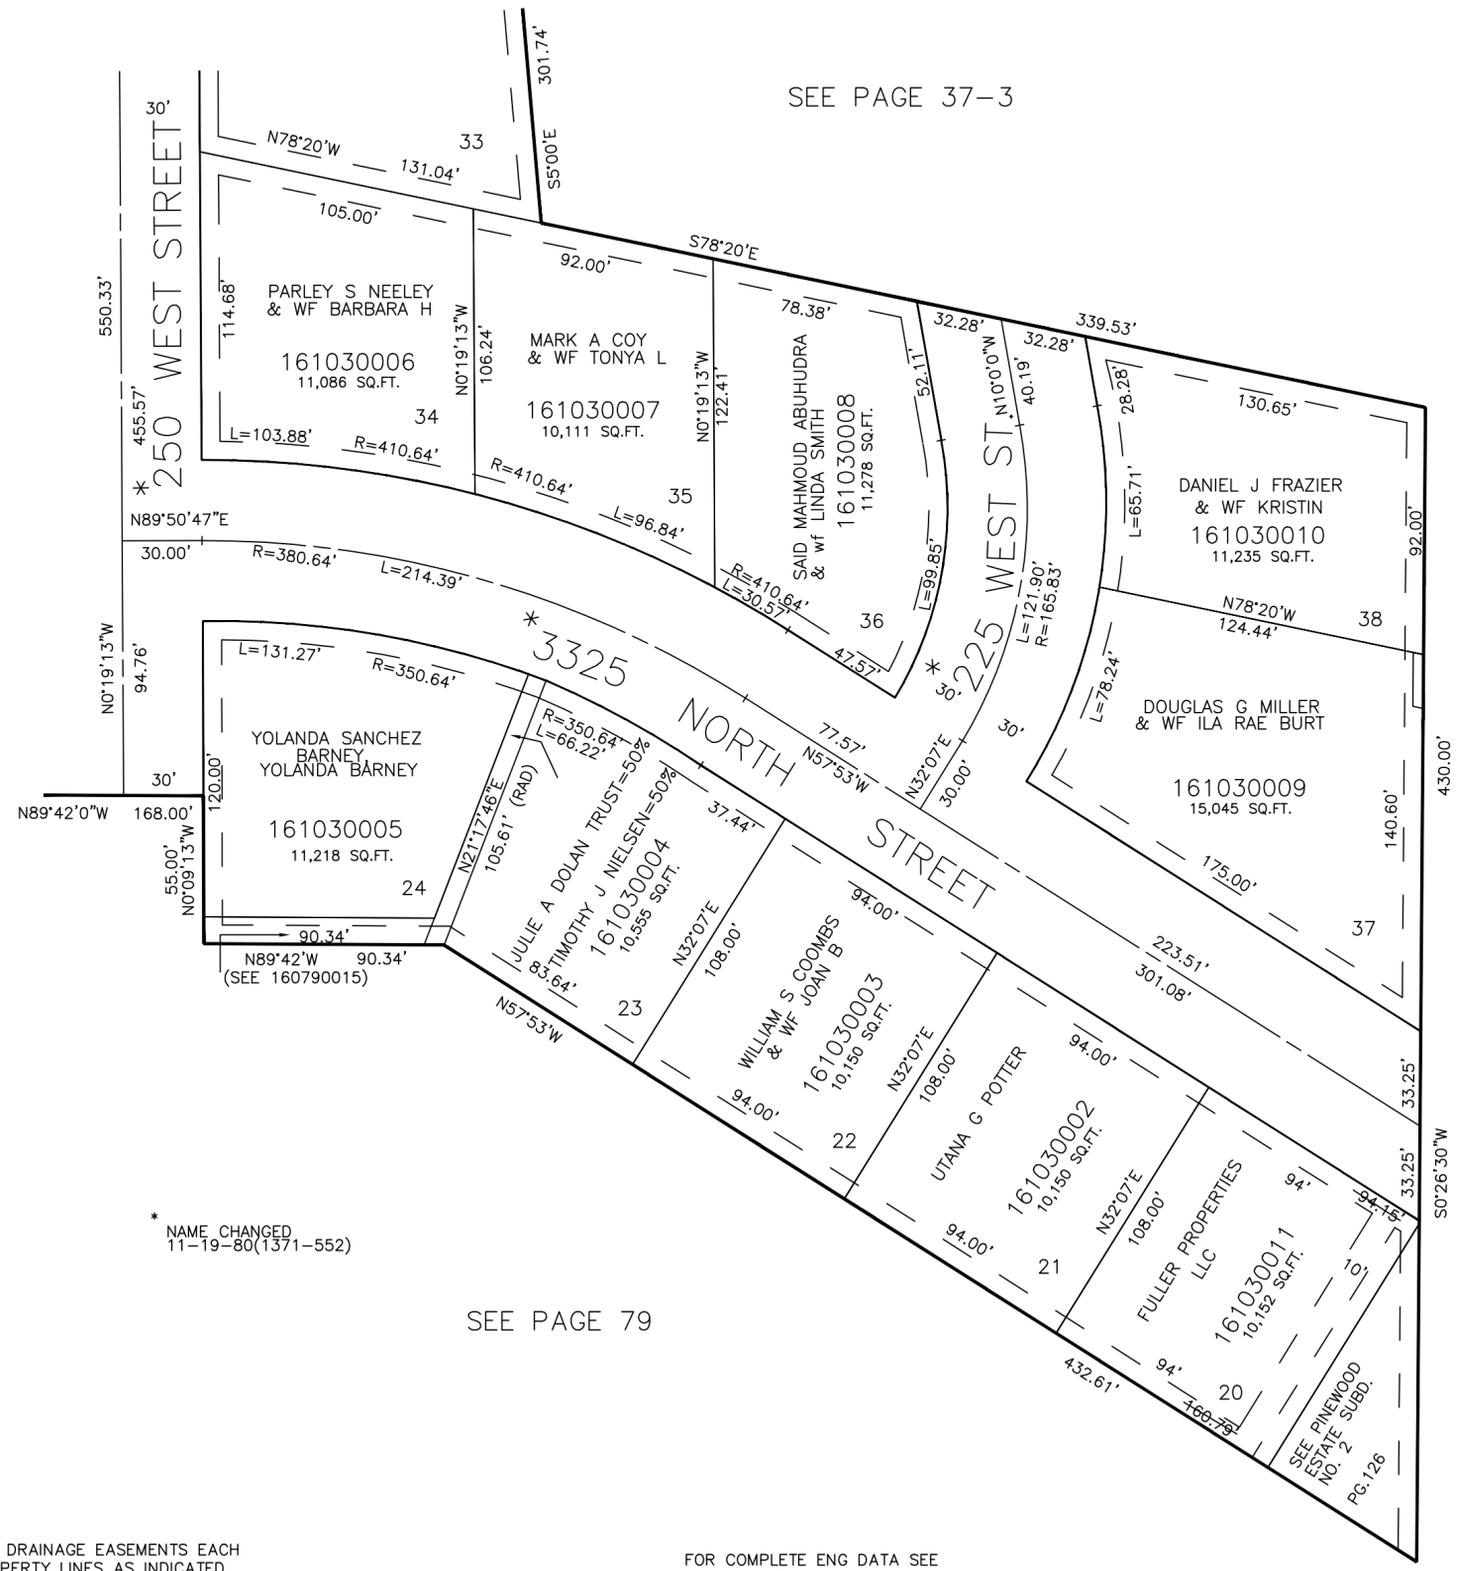

SEE PAGE 37-3

SEE PAGE 104

SEE PAGE 37-3

* NAME CHANGED
11-19-80(1371-552)

SEE PAGE 79

7' UTILITY & DRAINAGE EASEMENTS EACH
SIDE OF PROPERTY LINES AS INDICATED
BY DASHED LINES EXCEPT AS OTHERWISE
SHOWN.

FOR COMPLETE ENG DATA SEE
ORIGINAL DEDICATION PLAT IN
BOOK 21, PAGE 92 OF RECORDS.