

PART OF THE EAST 1/2 OF NW 1/4 OF NW 1/4 OF SEC. 33, T.6N., R.2W., S.L.B.&M.

104

VALLEY GREEN ESTATES


TAXING UNIT: 119

IN WEBER COUNTY

SCALE 1"=100'

PREFIX: 15-104

SEE PAGE 78-3

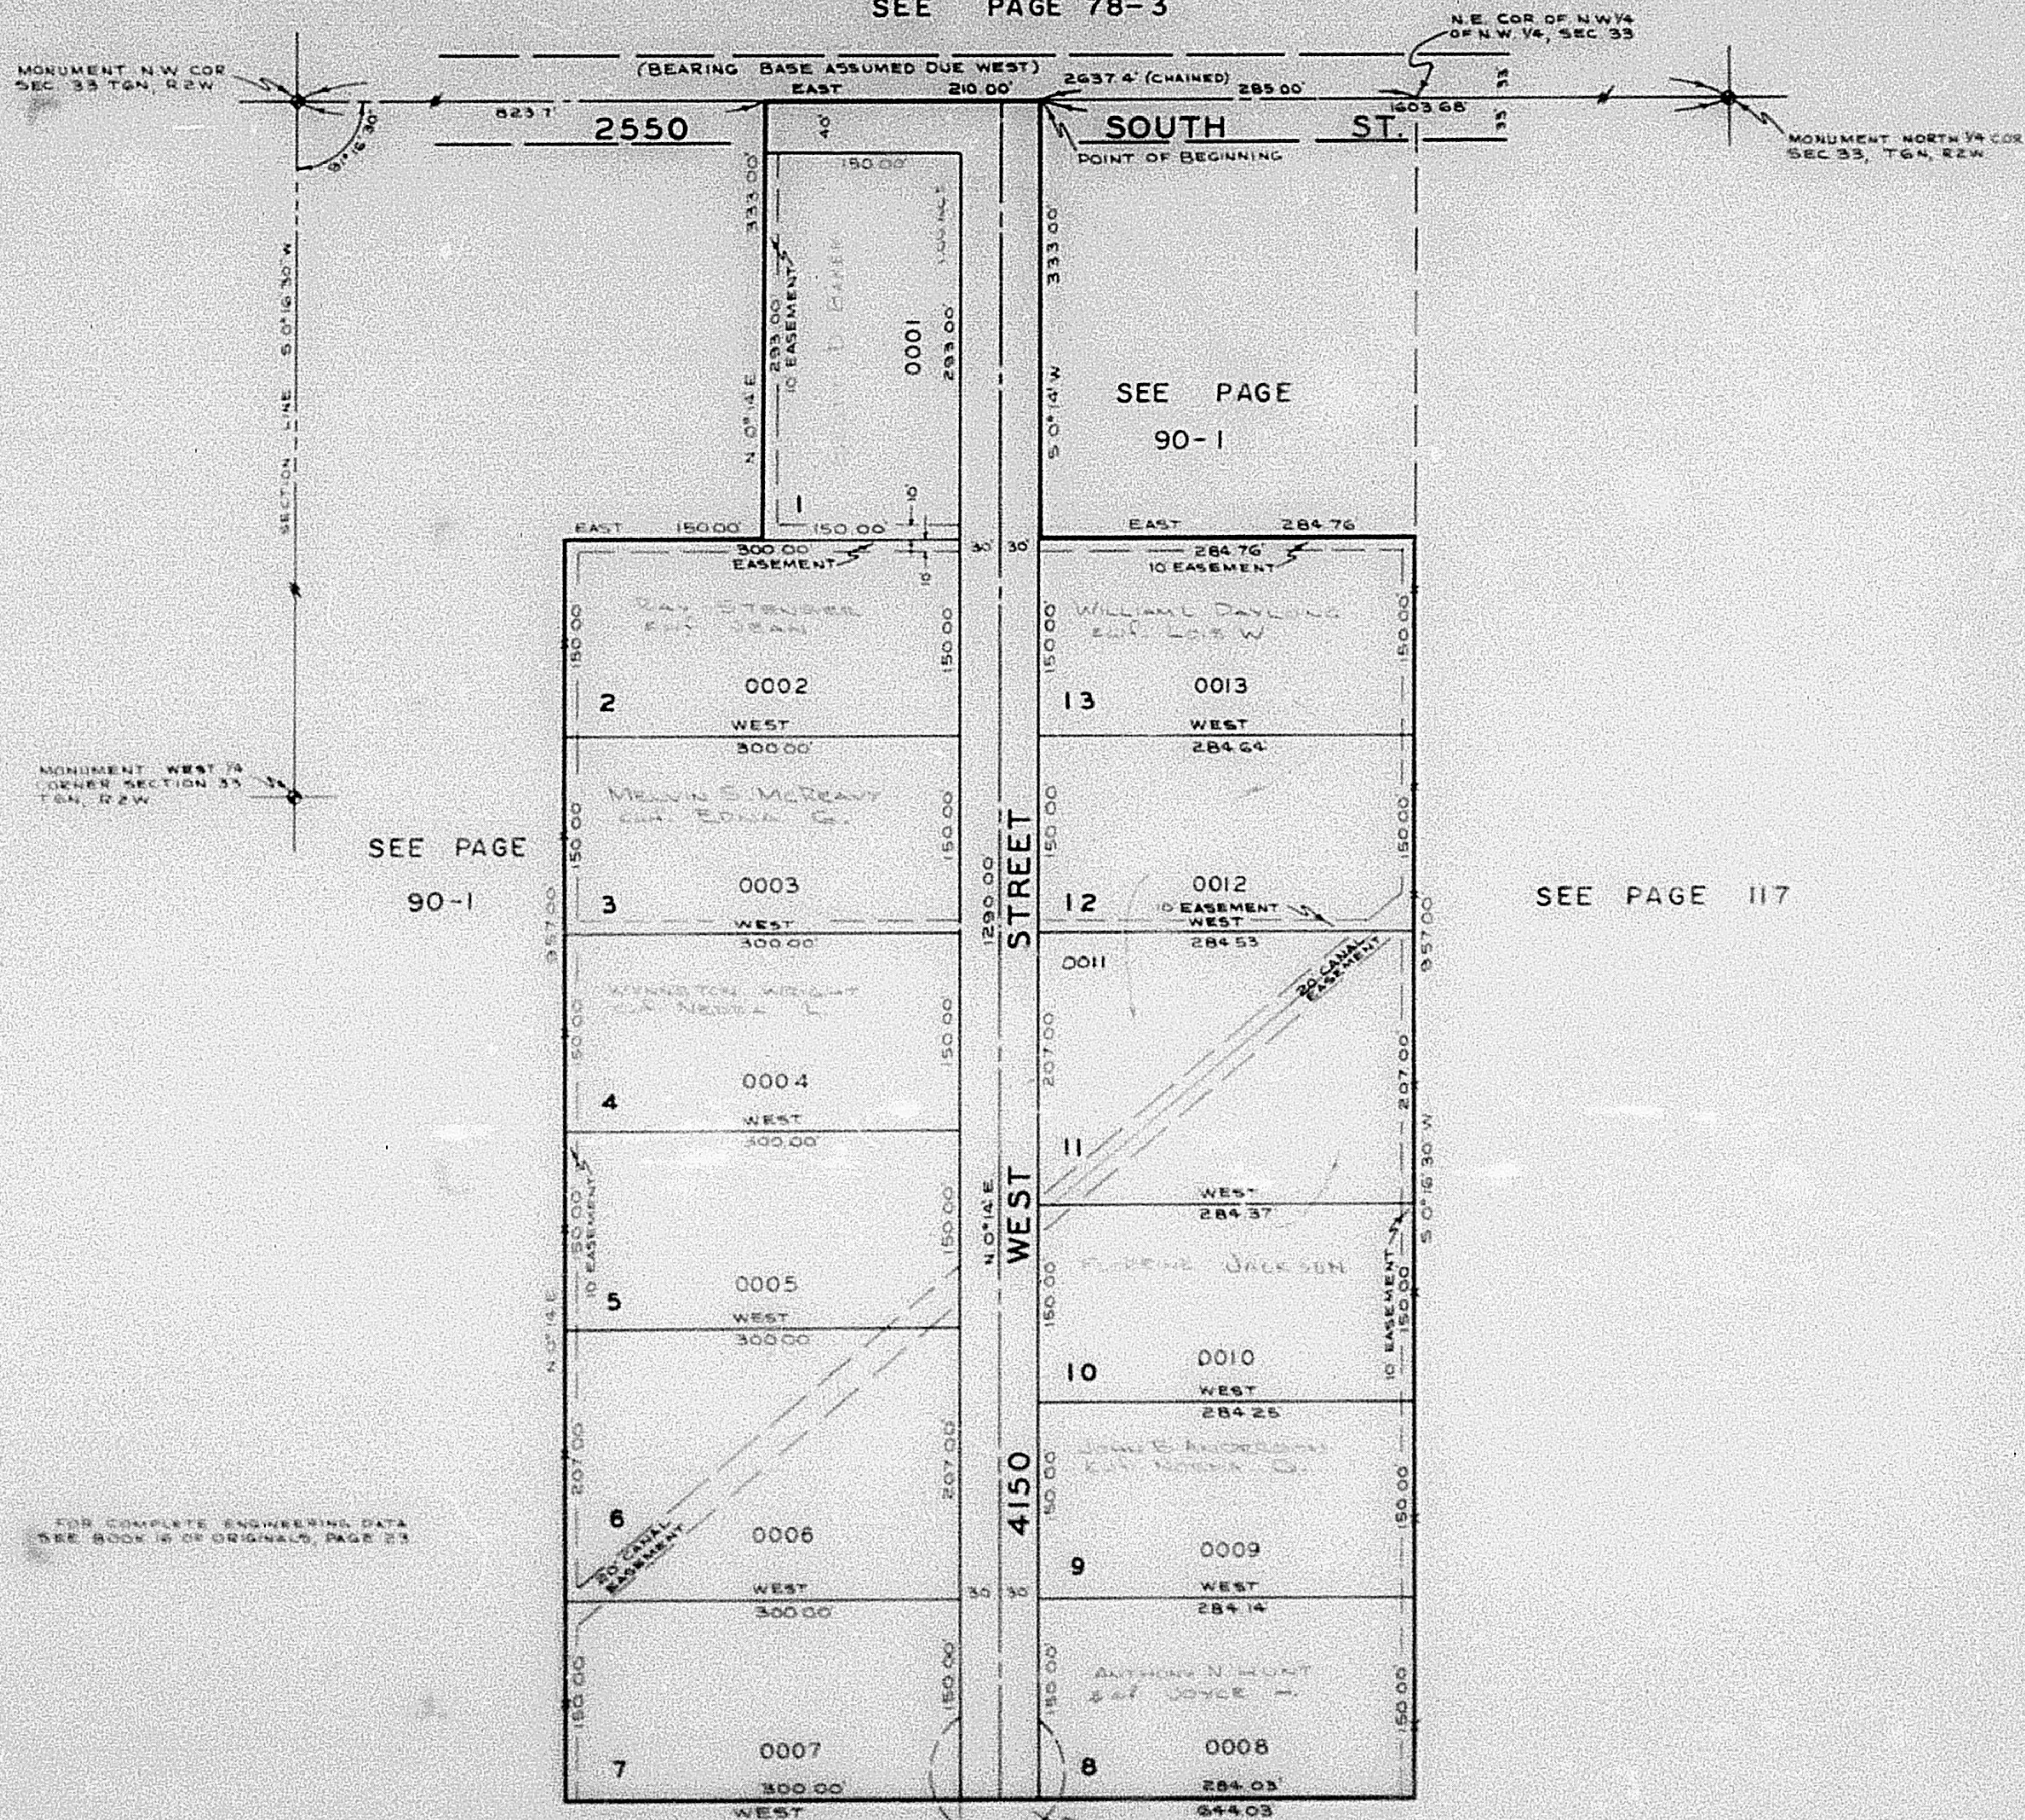

SEE PAGE
90-1

SEE PAGE 117

FOR COMPLETE ENGINEERING DATA
SEE BOOK 16 OF ORIGINALS, PAGE 23

EXCEPT WHERE OTHERWISE SHOWN
ALL LOTS WEST OF THIS LINE ARE OWNED BY
DON LEVY ANDERSON
ET AL

EXCEPT WHERE OTHERWISE SHOWN
ALL LOTS EAST OF THIS LINE ARE OWNED BY
J. NEWELL JACKSON
ET AL