

# MOUNTAIN SHADOWS SUBDIVISION NO. 2

LOTS 25-33

NORTH OGDEN CITY

SCALE = 1" = 50'

TAXING UNIT - 10

PREFIX: 16-104




SEE PAGE 37-3

EXCEPT WHERE OTHERWISE SHOWN ALL LOTS OWNED BY BLACKBURN JONES AND CO.

SEE PAGE 37-3

SEE PAGE 37-3

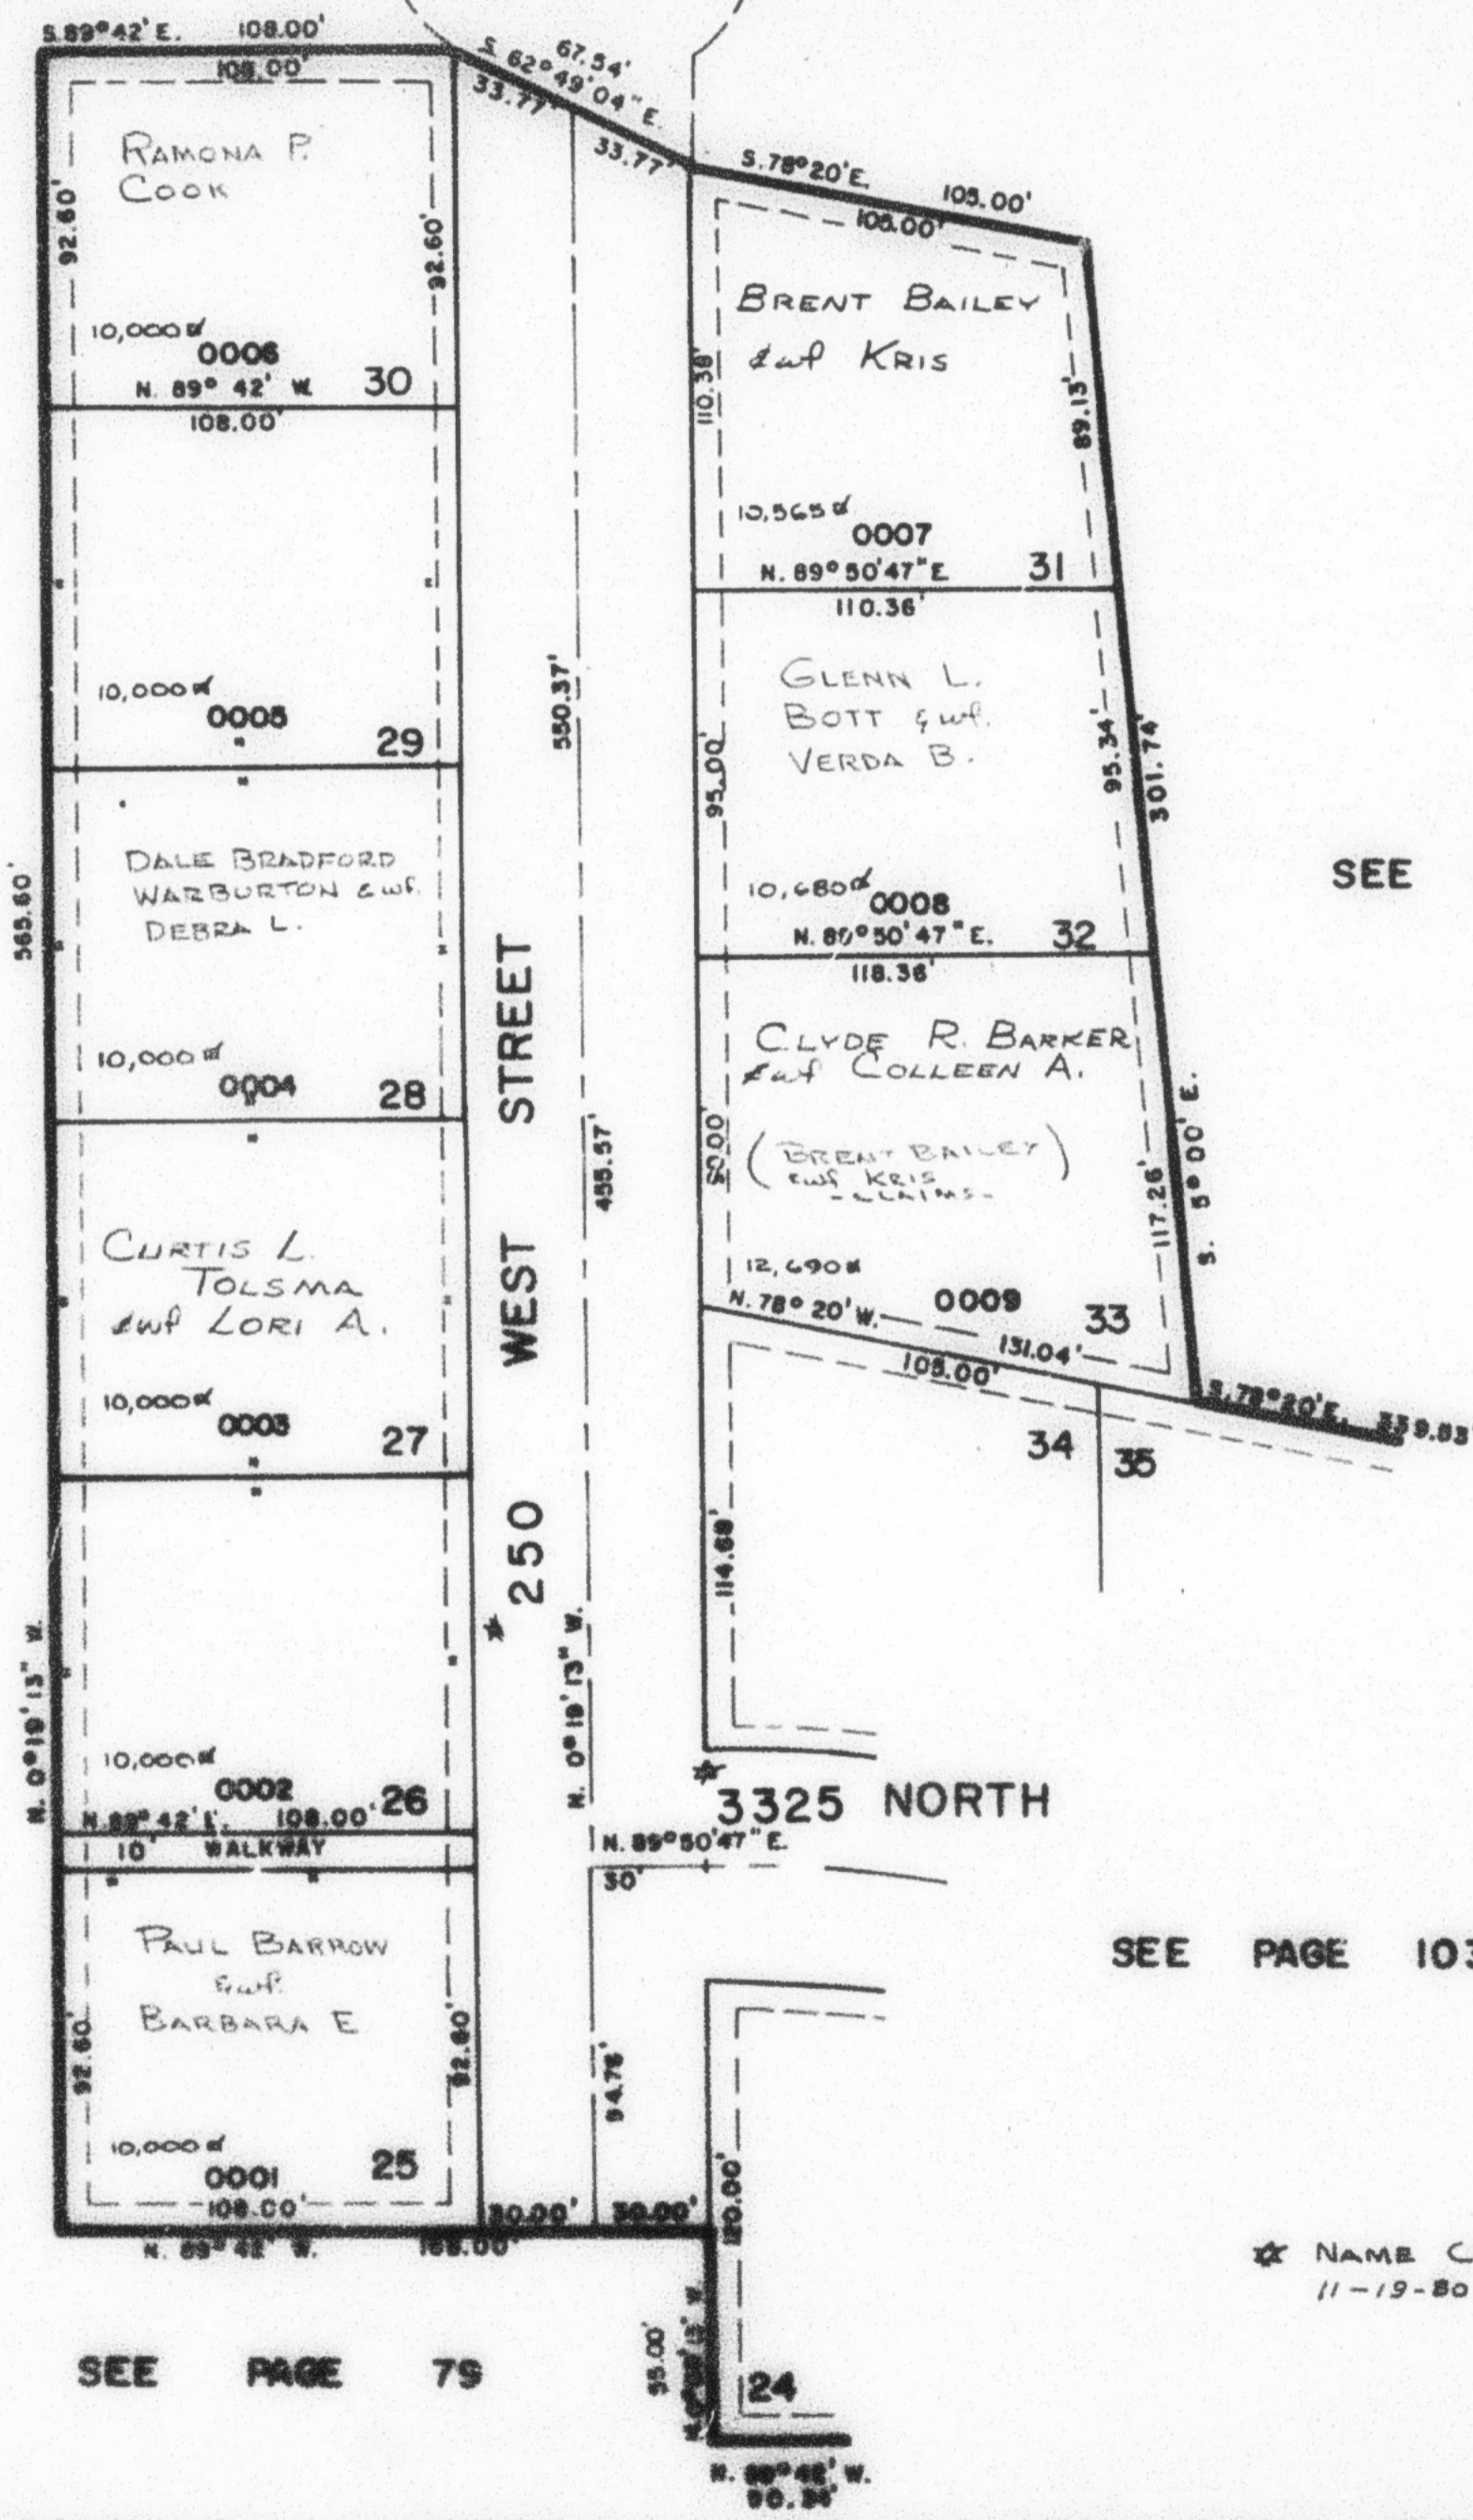

NOTE: 7' UTILITY AND DRAINAGE EASEMENTS EACH SIDE OF PROPERTY LINE AS INDICATED BY DASHED LINES.

FOR COMPLETE ENG. DATA SEE ORIGINAL DEG. PLAT IN BOOK 21 PAGE 92.

SEE PAGE 103

★ NAME CHANGED 11-19-80 (1371-652)

SEE PAGE 79