

PART OF S.W. 1/4, SEC. 20, T.7N., R.1W., S.L.B.&M.

104

MOUNTAIN SHADOWS SUBDIVISION NO. 2

LOTS 25-33

NORTH OGDEN CITY

SCALE = 1" = 50'


TAXING UNIT - 10

PREFIX - 16-104

TEMP.

TURN-AROUND

SEE PAGE 37-3

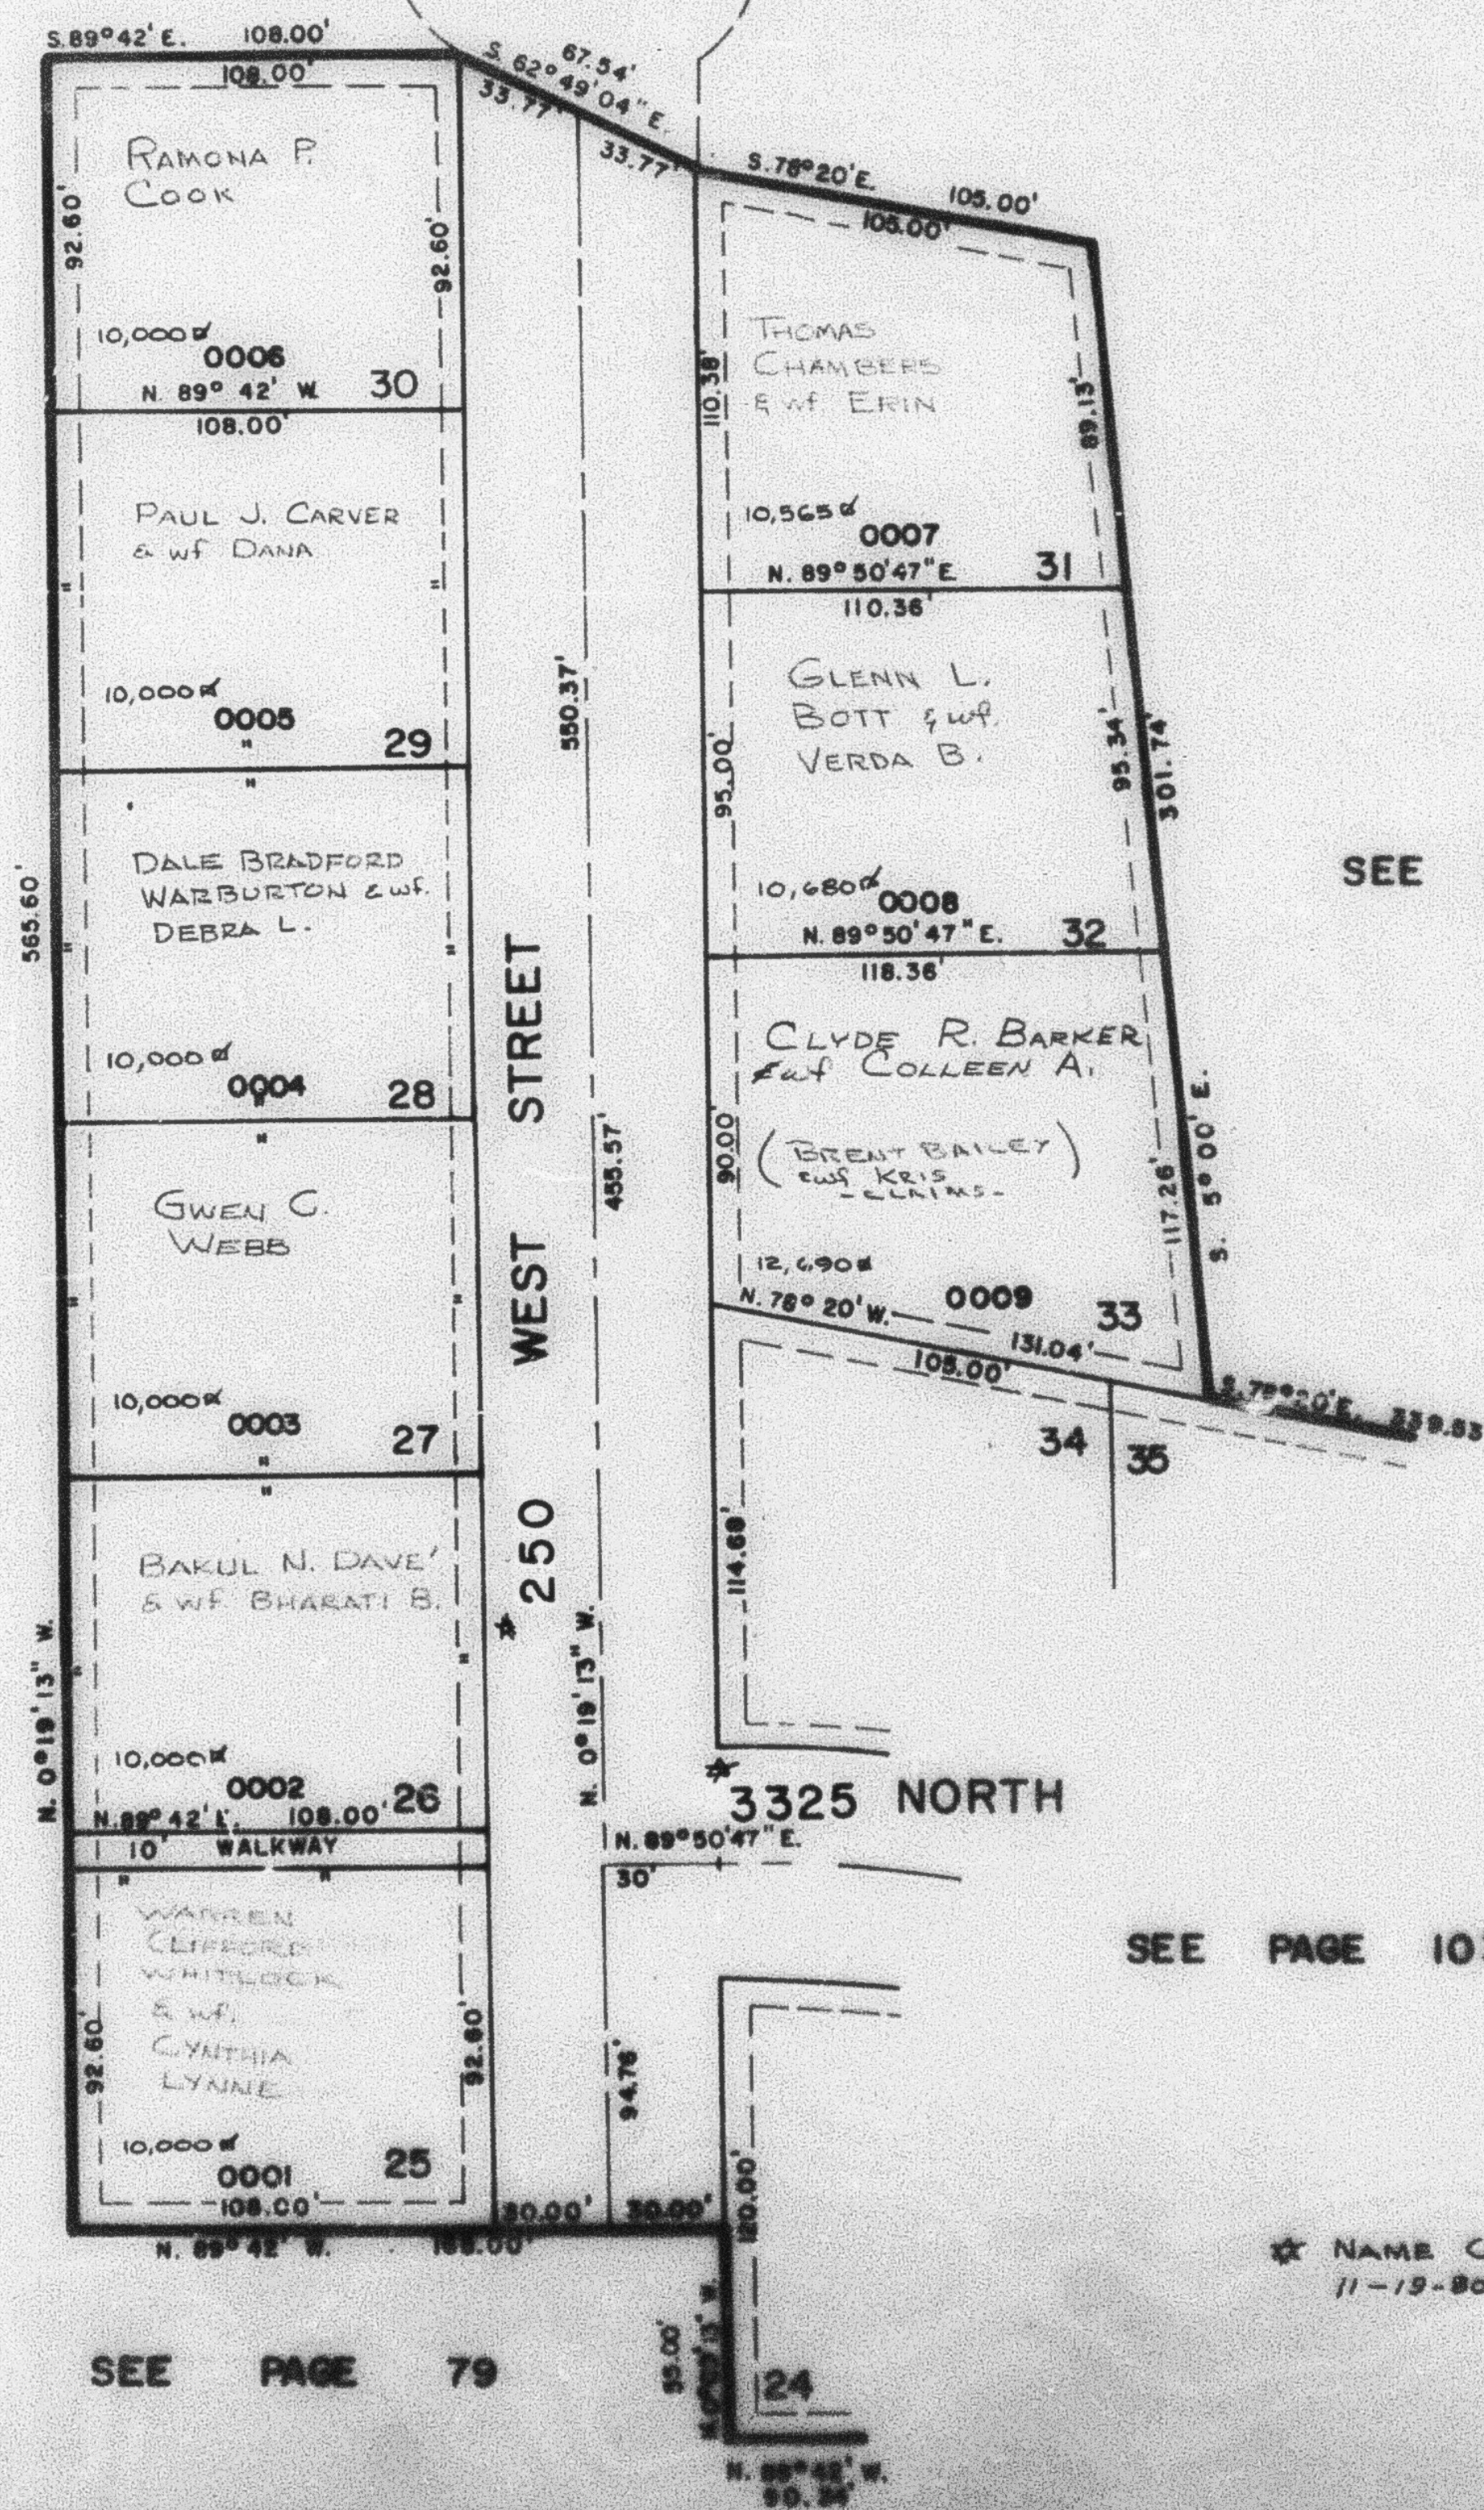

SEE PAGE 37-3

SEE PAGE
37-3

NOTE: 7' UTILITY AND DRAINAGE
EASEMENTS EACH SIDE OF
PROPERTY LINE AS INDICATED
BY DASHED LINES.

FOR COMPLETE ENG. DATA
SEE ORIGINAL DED. PLAT IN
BOOK 21 PAGE 92.

SEE PAGE 103

★ NAME CHANGED
11-19-80 (1371-552)

SEE PAGE 79