

PART OF S.W. 1/4, SEC. 20, T.7N., R.1W., S.L.B.&M.

104

# MOUNTAIN SHADOWS SUBDIVISION NO. 2

LOTS 25-33

NORTH OGDEN CITY


SCALE = 1" 50'

TAXING UNIT - 10

PREFIX - 16-104



SEE PAGE 37-3

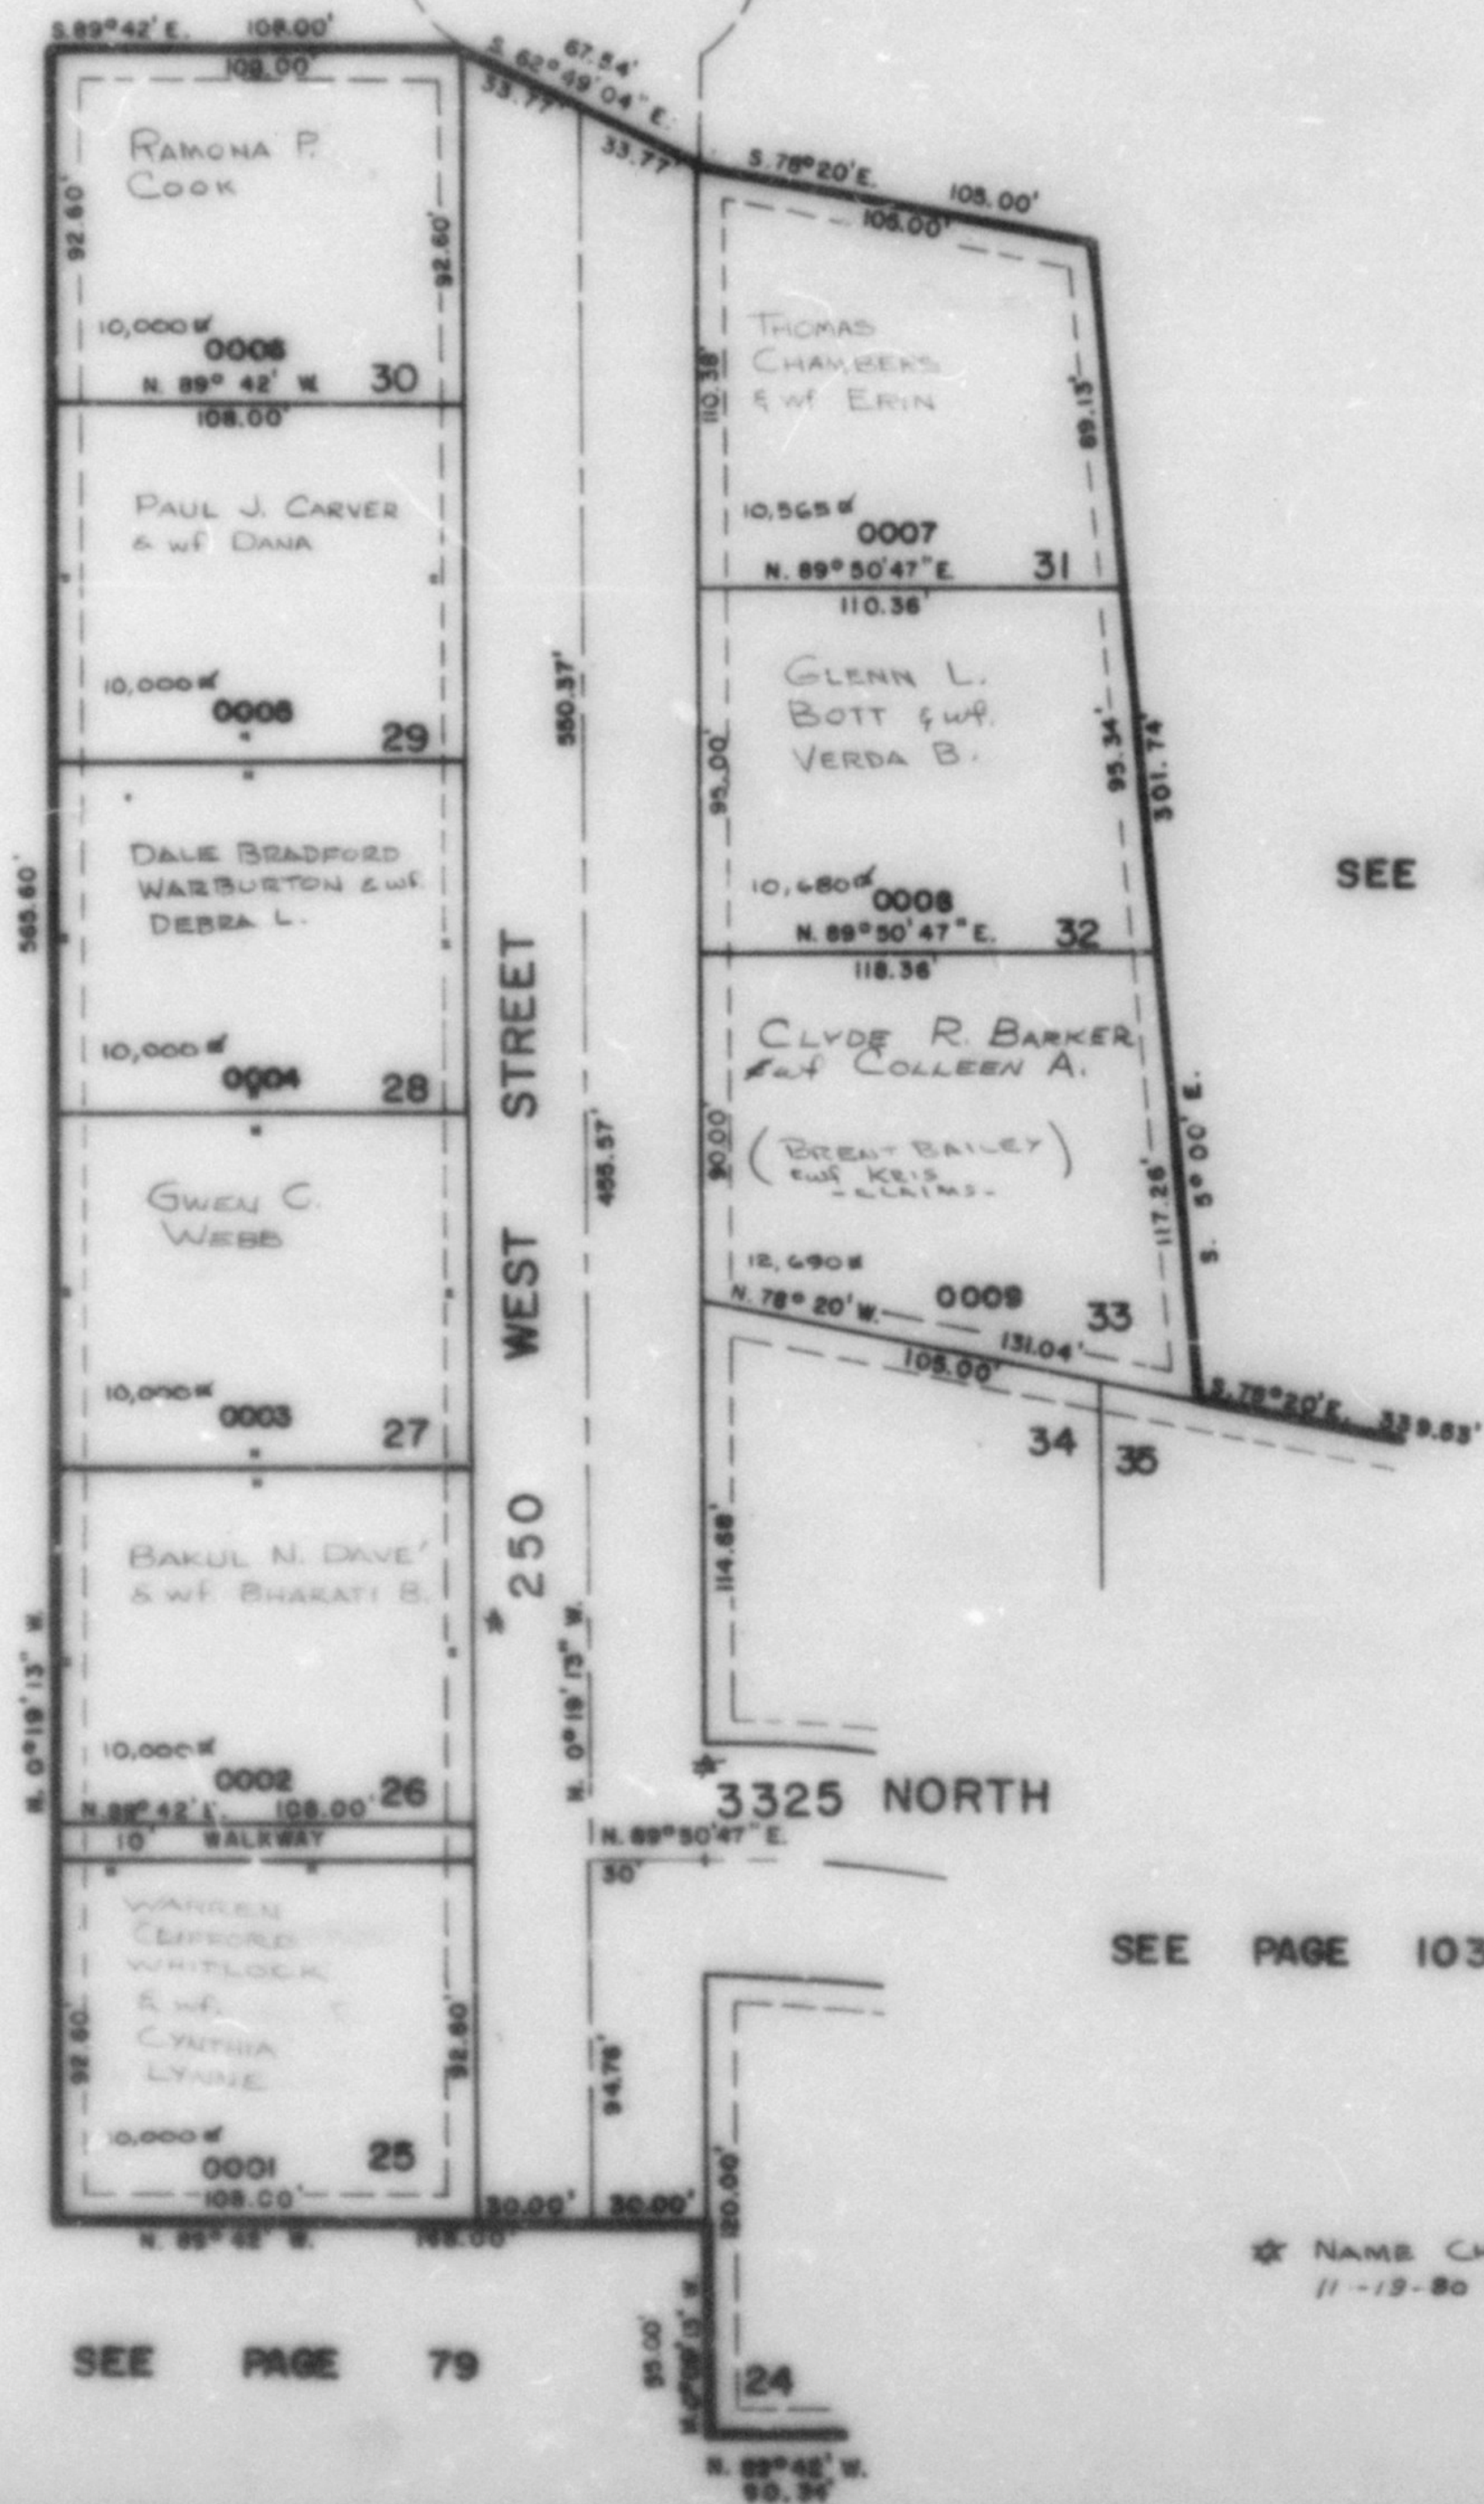

SEE PAGE 37-3

SEE PAGE 37-3

NOTE: 7' UTILITY AND DRAINAGE EASEMENTS EACH SIDE OF PROPERTY LINE AS INDICATED BY DASHED LINES.

FOR COMPLETE ENG. DATA SEE ORIGINAL DEED, PLAT IN BOOK 21 PAGE 92.

SEE PAGE 103

★ NAME CHANGED 11-19-80 (1371-552)

SEE PAGE 79