

PART OF S.W. 1/4, SEC. 23, T.6N., R.2W., S.L.B.&M.

105

HILL ACRES SUBDIVISION

IN WEBER COUNTY

TAXING UNIT: 16

SCALE 1"=100'

PREFIX: 15-105

SEE PAGE 106


SEE PAGE 61-3

SEE PAGE 61-2

H. RAY HILL
EWF WYNONA
0009

ROBERT L. REEDER
EWF SHARON L.
0004

NOTE: SEE ORIGINAL PLAT IN BOOK 16,
PAGE 44 FOR COMPLETE ENGINEERING
DATA.

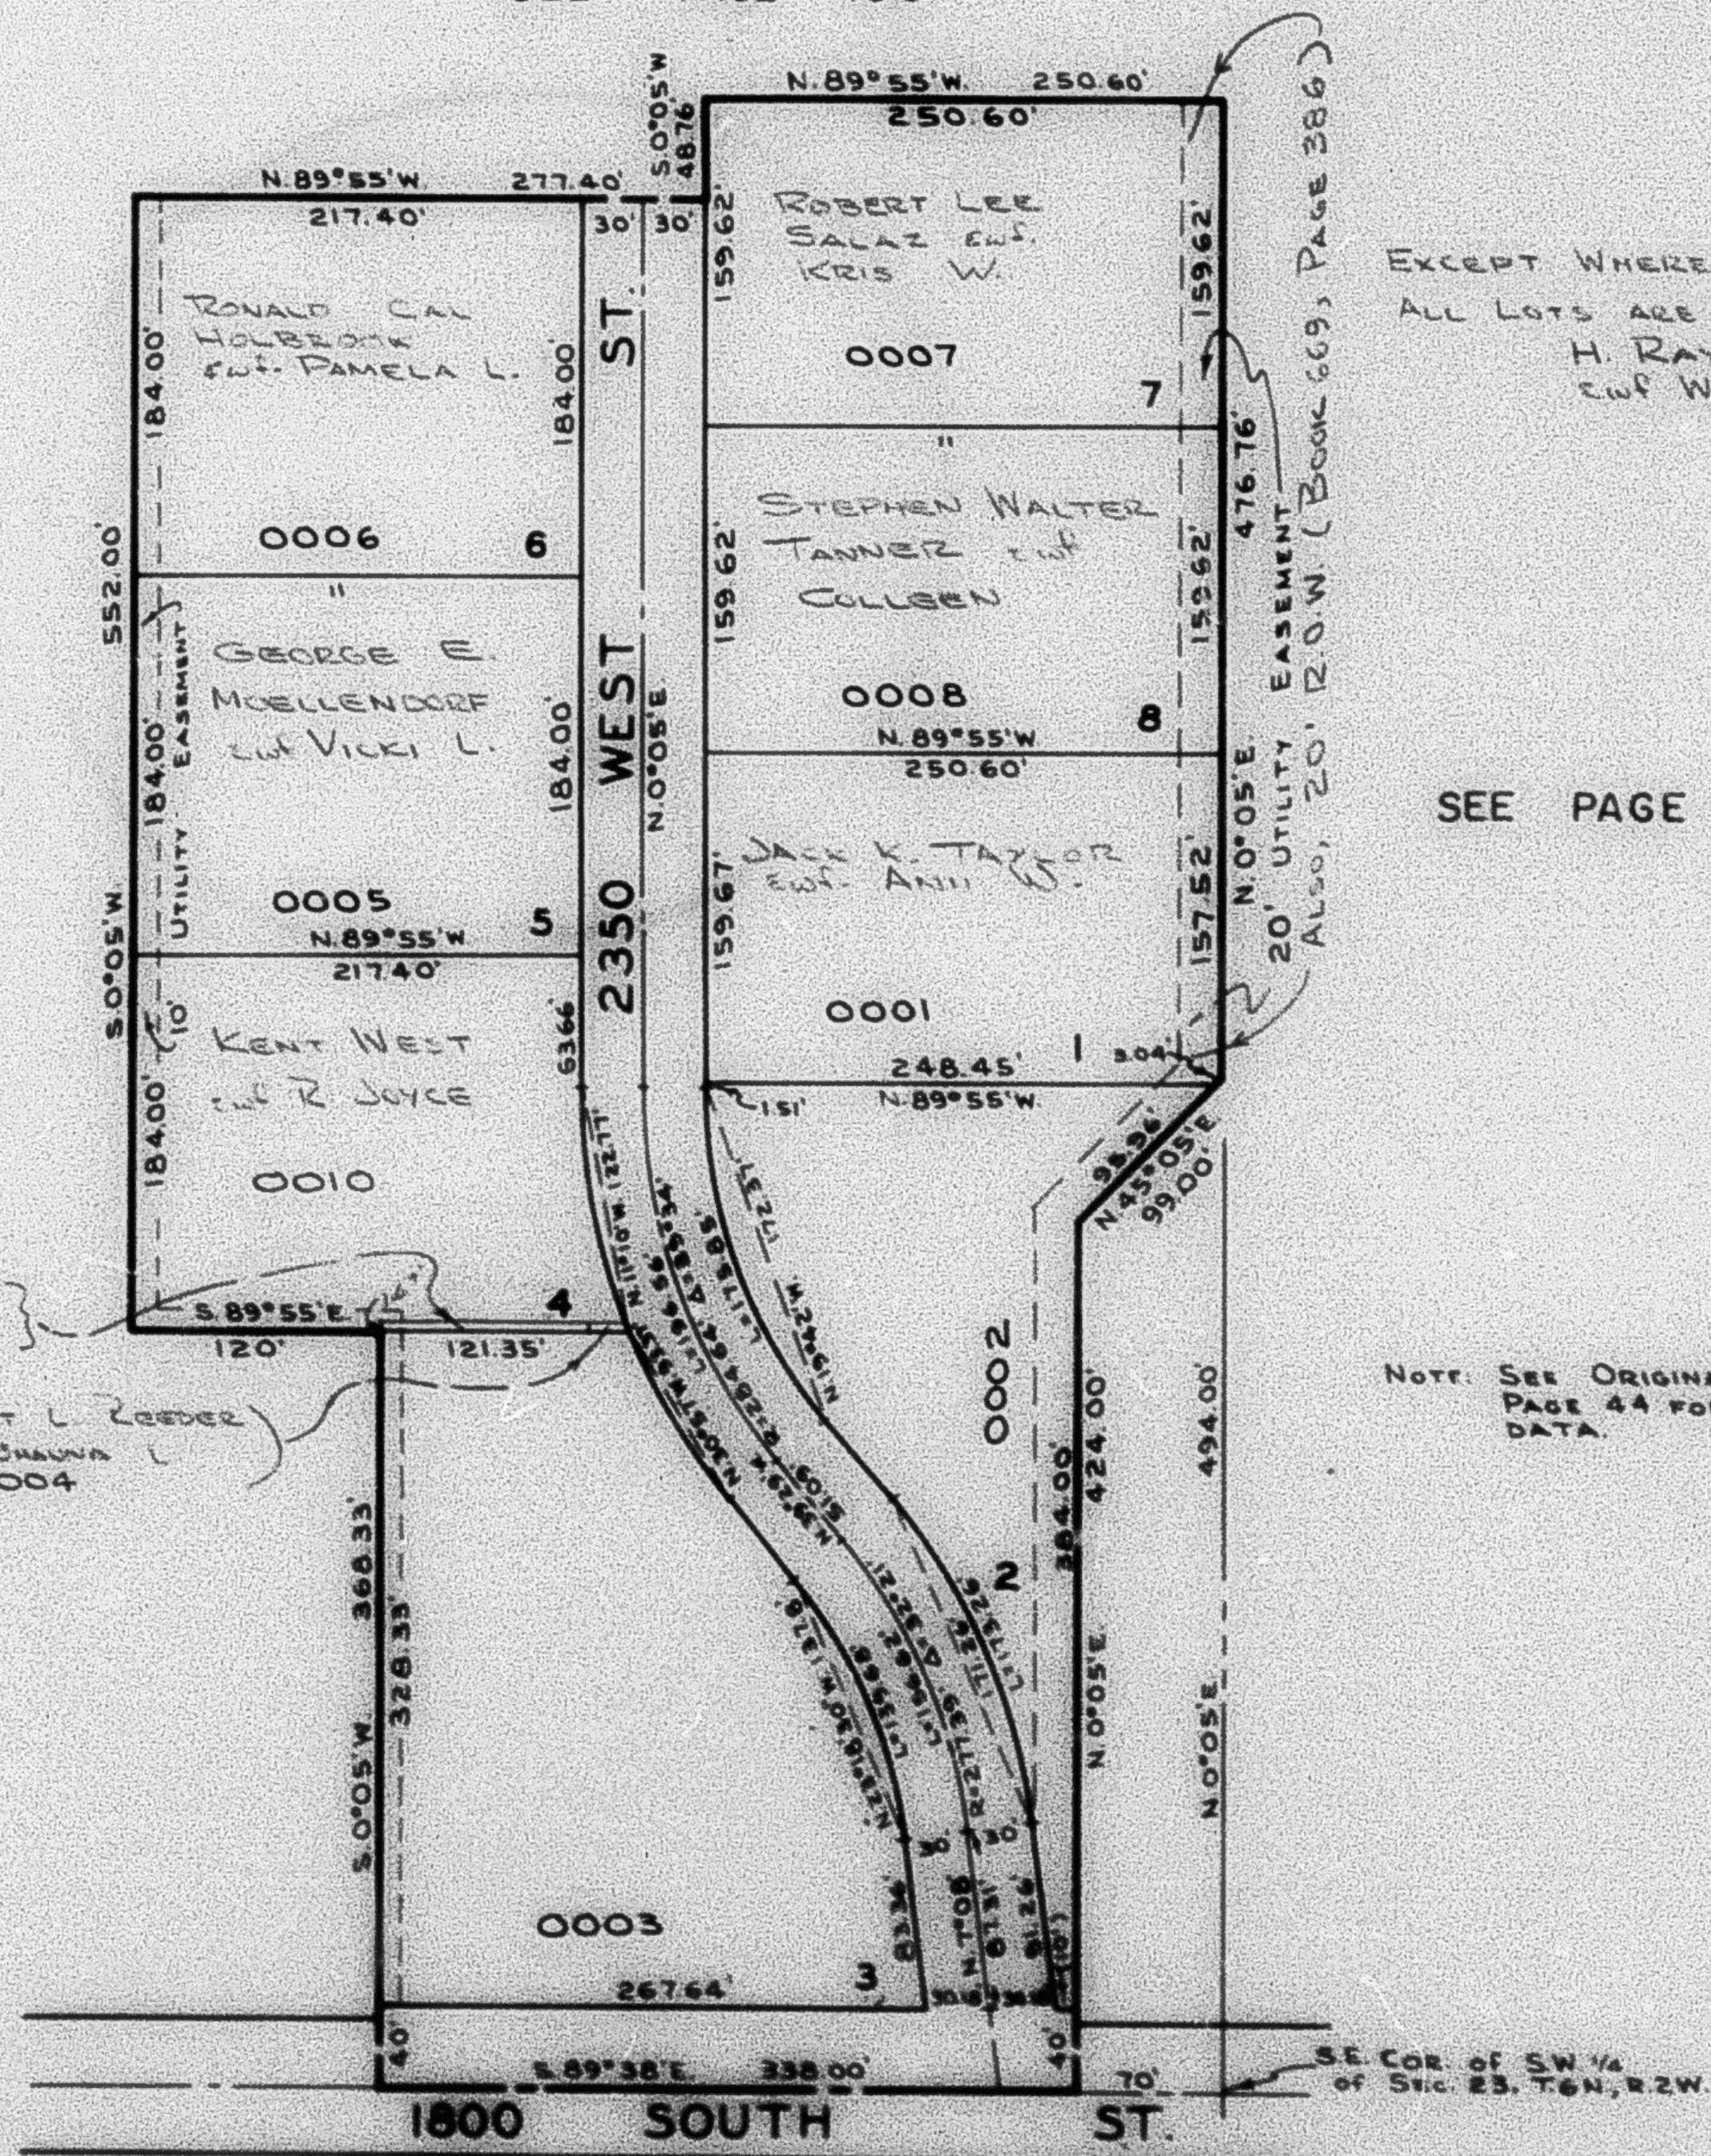

EXCEPT WHERE OTHERWISE SHOWN,
ALL LOTS ARE OWNED BY:
H. RAY HILL
EWF WYNONA

SEE PAGE 75