


PART OF S.W. 1/4 OF SECTION 17, T.7N., R.1W., S.L.B. & M.
MAJESTIC HEIGHTS SUBDIVISION NO. 9

SEE PAGE 9-1

IN PLEASANT VIEW CITY
SCALE 1" = 50'

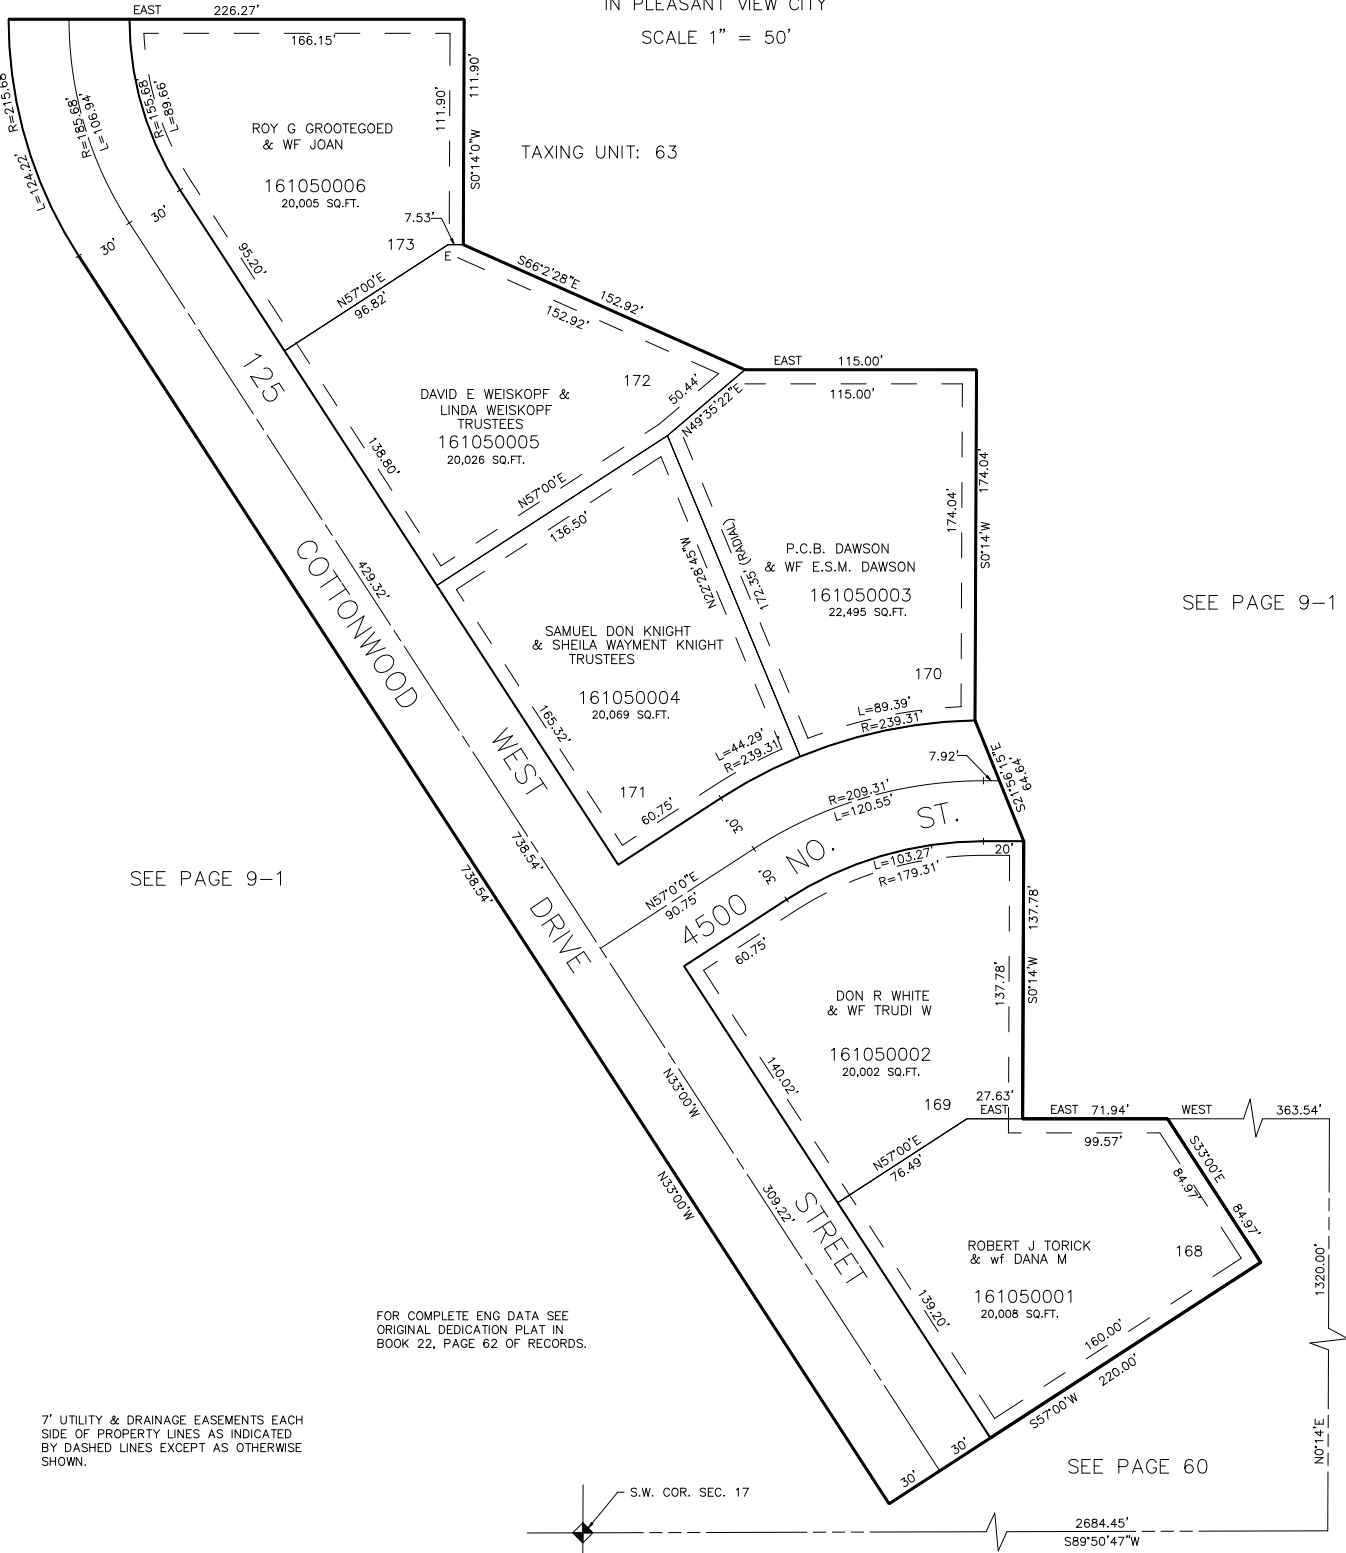

TAXING UNIT: 63

SEE PAGE 9-1

SEE PAGE 9-1

FOR COMPLETE ENG DATA SEE ORIGINAL DEDICATION PLAT IN BOOK 22, PAGE 62 OF RECORDS.

7' UTILITY & DRAINAGE EASEMENTS EACH SIDE OF PROPERTY LINES AS INDICATED BY DASHED LINES EXCEPT AS OTHERWISE SHOWN.

SEE PAGE 60

S.W. COR. SEC. 17

2684.45'
S89°50'47"W