

PART OF SEC. 19, T.7 N., R.1 W., S.L.B. & M.
MOUNTAIN ORCHARD ESTATES

106

TAXING UNIT II



LOTS 1-3, 11-14
 IN PLEASANT VIEW CITY

PREFIX 16-106

SCALE 1" = 50'

NO	A	R	ARC	T	CH	CH BRG
1	74°05'07"	15.00'	19.40'	1132'	18.07'	N61°12'48"E
2	10°30'25"	80.00'	14.88'	7.16'	14.86'	S53°38'43"E
3	18°21'30"	225.00'	72.09'	36.36'	71.79'	S57°29'45"E
4	33°39'30"	125.00'	73.43'	37.81'	72.38'	S83°30'15"E
5	07°00'00"	980.99'	119.85'	60.00'	119.78'	S89°19'45"E
6	90°00'00"	15.00'	23.56'	15.00'	21.21'	N69°10'15"E
10	01°31'42"	1010.99'	26.97'	13.48'	26.37'	S66°35'36"E
11	13°28'18"	1010.99'	96.55'	48.31'	96.51'	S70°05'36"E
12	05°29'46"	254.70'	24.43'	12.23'	24.42'	S70°04'52"E
23	04°12'04"	314.70'	23.07'	11.54'	23.07'	S70°43'43"E
24	04°28'35"	950.99'	74.30'	37.17'	74.28'	S70°35'27"E
25	02°31'25"	950.99'	41.89'	20.95'	41.88'	S67°05'27"E

SEE PAGE 34

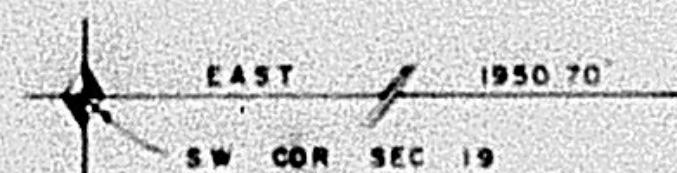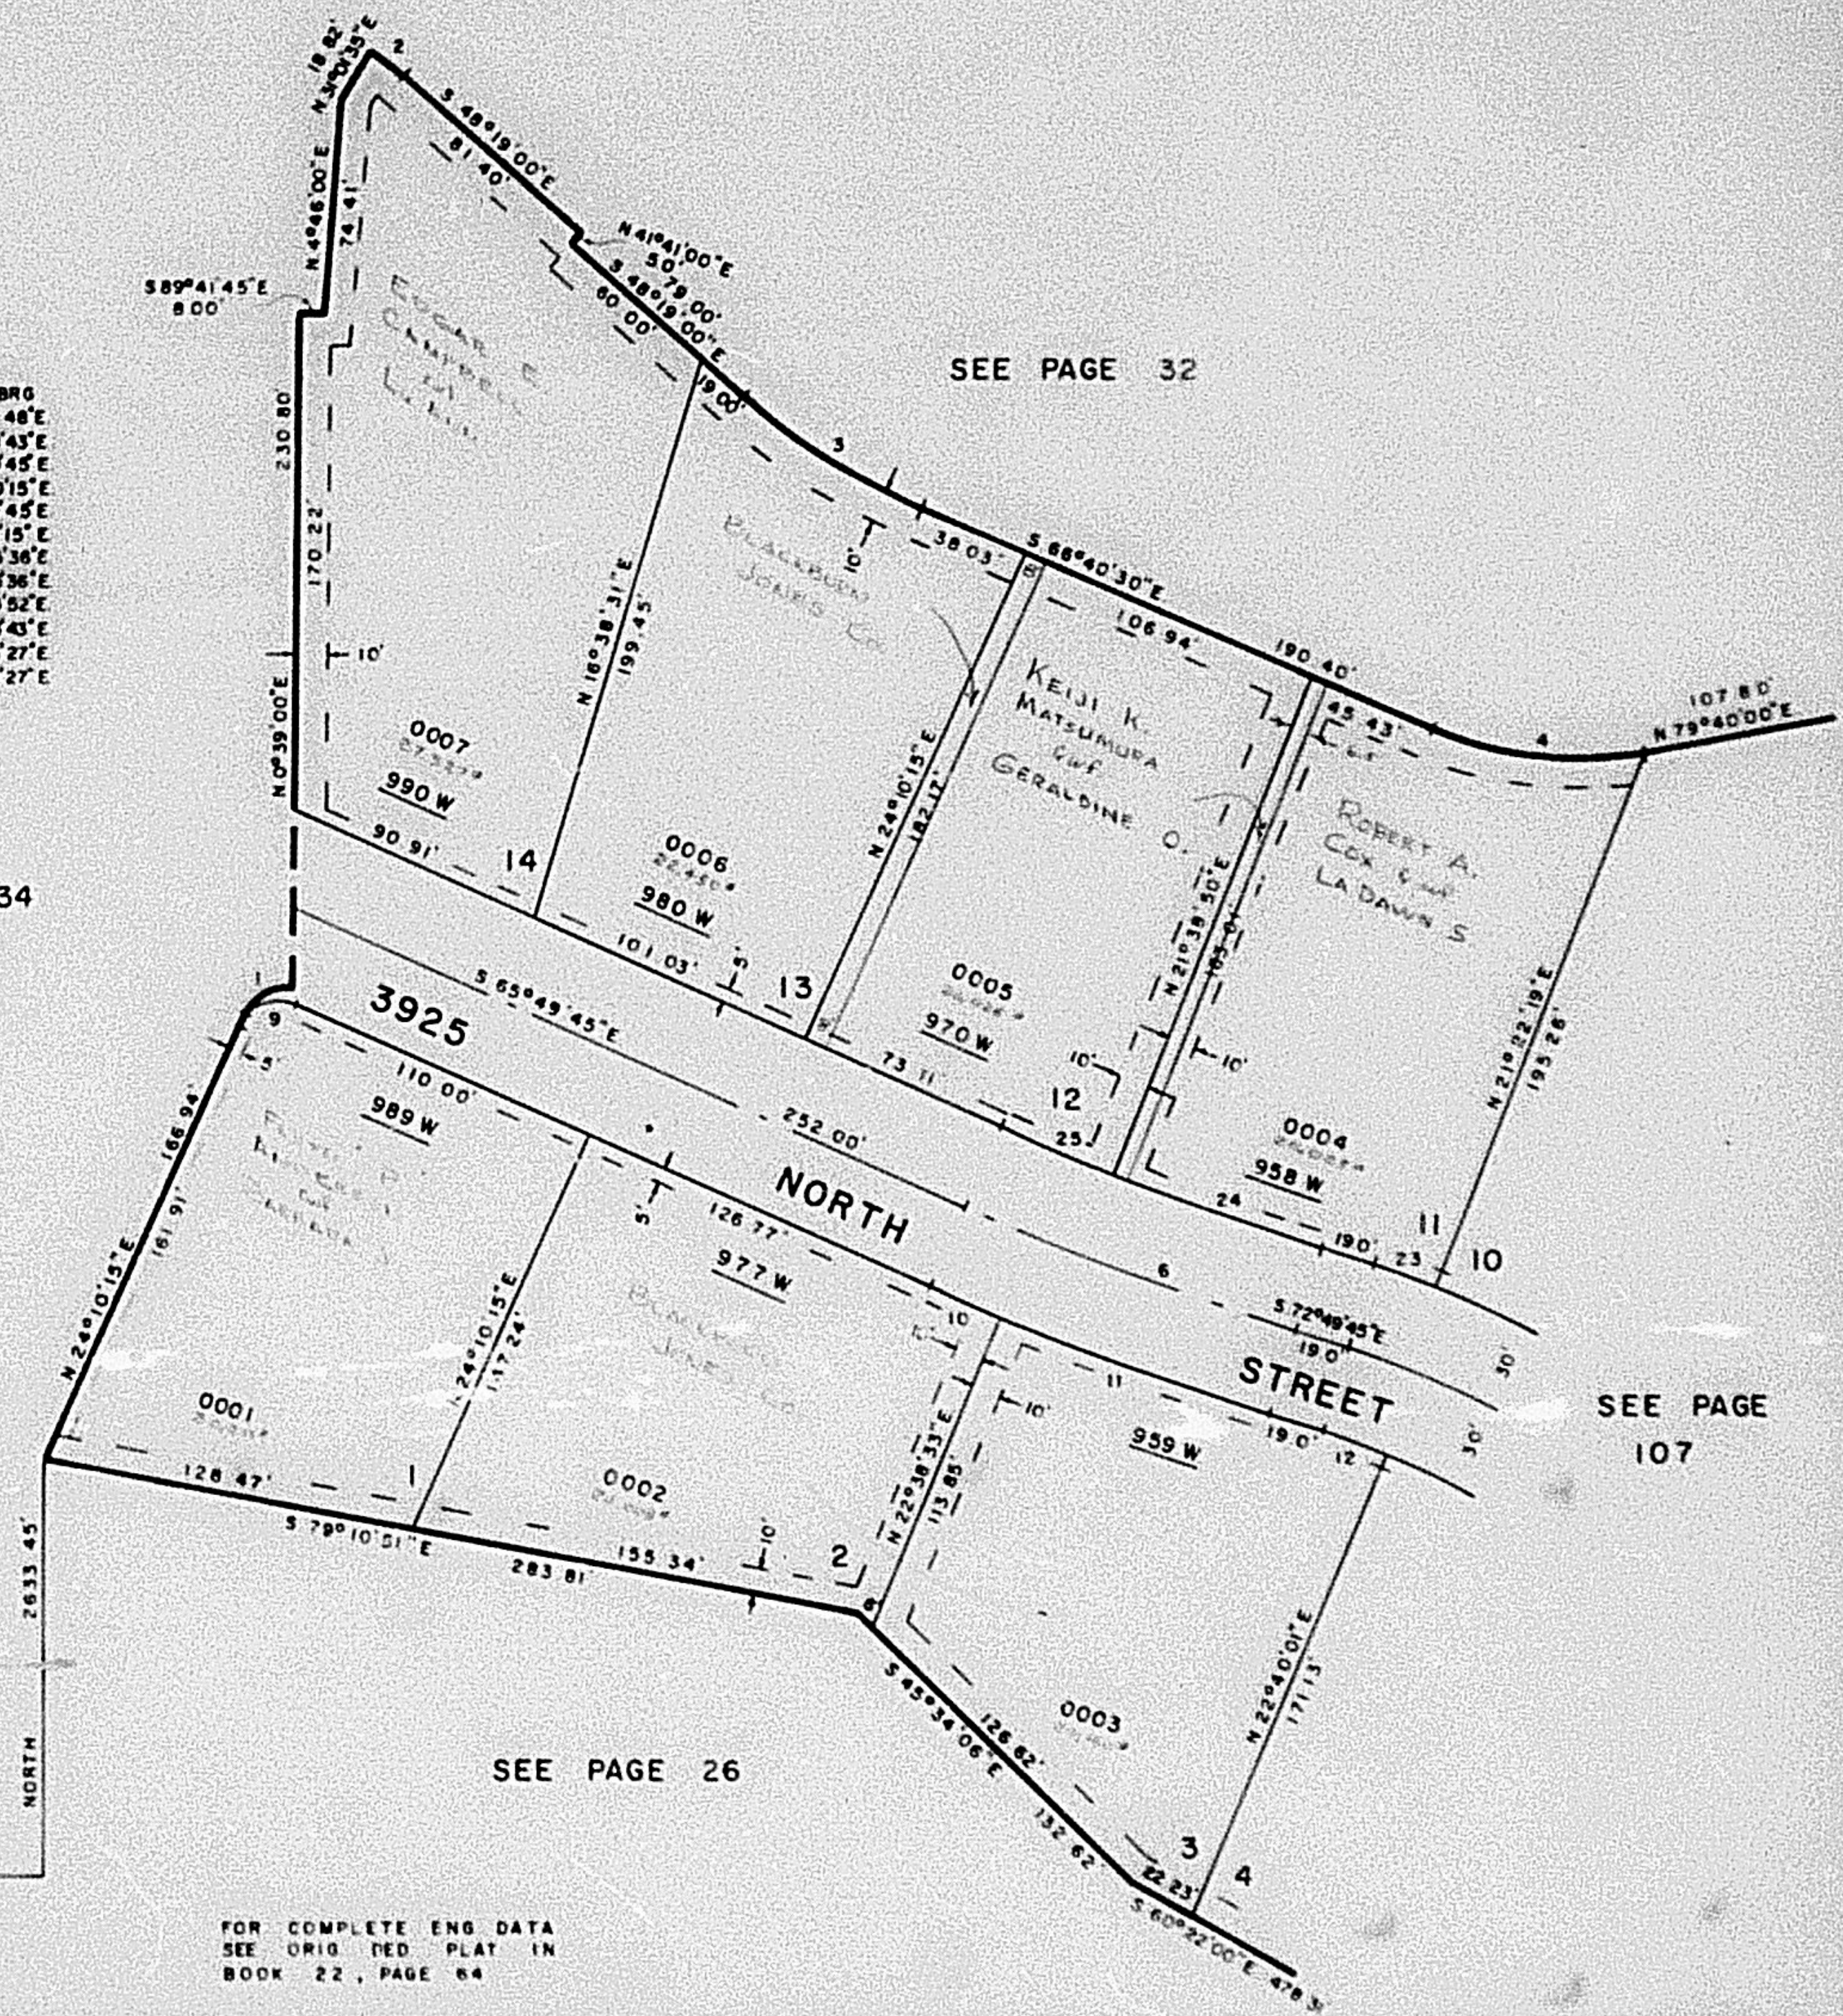

FOR COMPLETE ENG DATA
 SEE ORIG. DED. PLAT IN
 BOOK 22, PAGE 64