

PART OF SEC. 19, T.7 N., R.1 W., S.1 B. & M.  
**MOUNTAIN ORCHARD ESTATES**

106

TAXING UNIT : II


LOTS 1-3, 11-14  
 IN PLEASANT VIEW CITY

PREFIX 16-106

SCALE 1" = 50'

| NO | Δ         | R        | ARC     | T      | CH      | CH BRG      |
|----|-----------|----------|---------|--------|---------|-------------|
| 1  | 74°05'07" | 15.00'   | 19.40'  | 1132'  | 18.07'  | N61°12'48"E |
| 2  | 10°39'25" | 80.00'   | 14.88'  | 7.16'  | 14.86'  | S53°38'43"E |
| 3  | 18°21'30" | 225.00'  | 72.09'  | 36.36' | 71.79'  | S57°29'45"E |
| 4  | 33°39'30" | 125.00'  | 73.43'  | 37.81' | 72.38'  | S83°30'15"E |
| 6  | 07°00'00" | 980.99'  | 119.85' | 60.00' | 119.78' | S69°19'45"E |
| 9  | 90°00'00" | 15.00'   | 23.56'  | 15.00' | 21.21'  | N69°10'15"E |
| 10 | 01°31'42" | 1010.99' | 26.97'  | 13.48' | 26.97'  | S66°35'36"E |
| 11 | 05°28'18" | 1010.99' | 98.55'  | 48.31' | 96.51'  | S70°05'36"E |
| 12 | 08°29'46" | 254.70'  | 24.43'  | 12.23' | 24.42'  | S70°04'52"E |
| 23 | 04°12'04" | 314.70'  | 23.07'  | 11.54' | 23.07'  | S70°43'43"E |
| 24 | 04°28'35" | 950.99'  | 74.30'  | 37.17' | 74.28'  | S70°35'27"E |
| 25 | 02°31'25" | 950.99'  | 41.89'  | 20.95' | 41.88'  | S67°05'27"E |

SEE PAGE 34

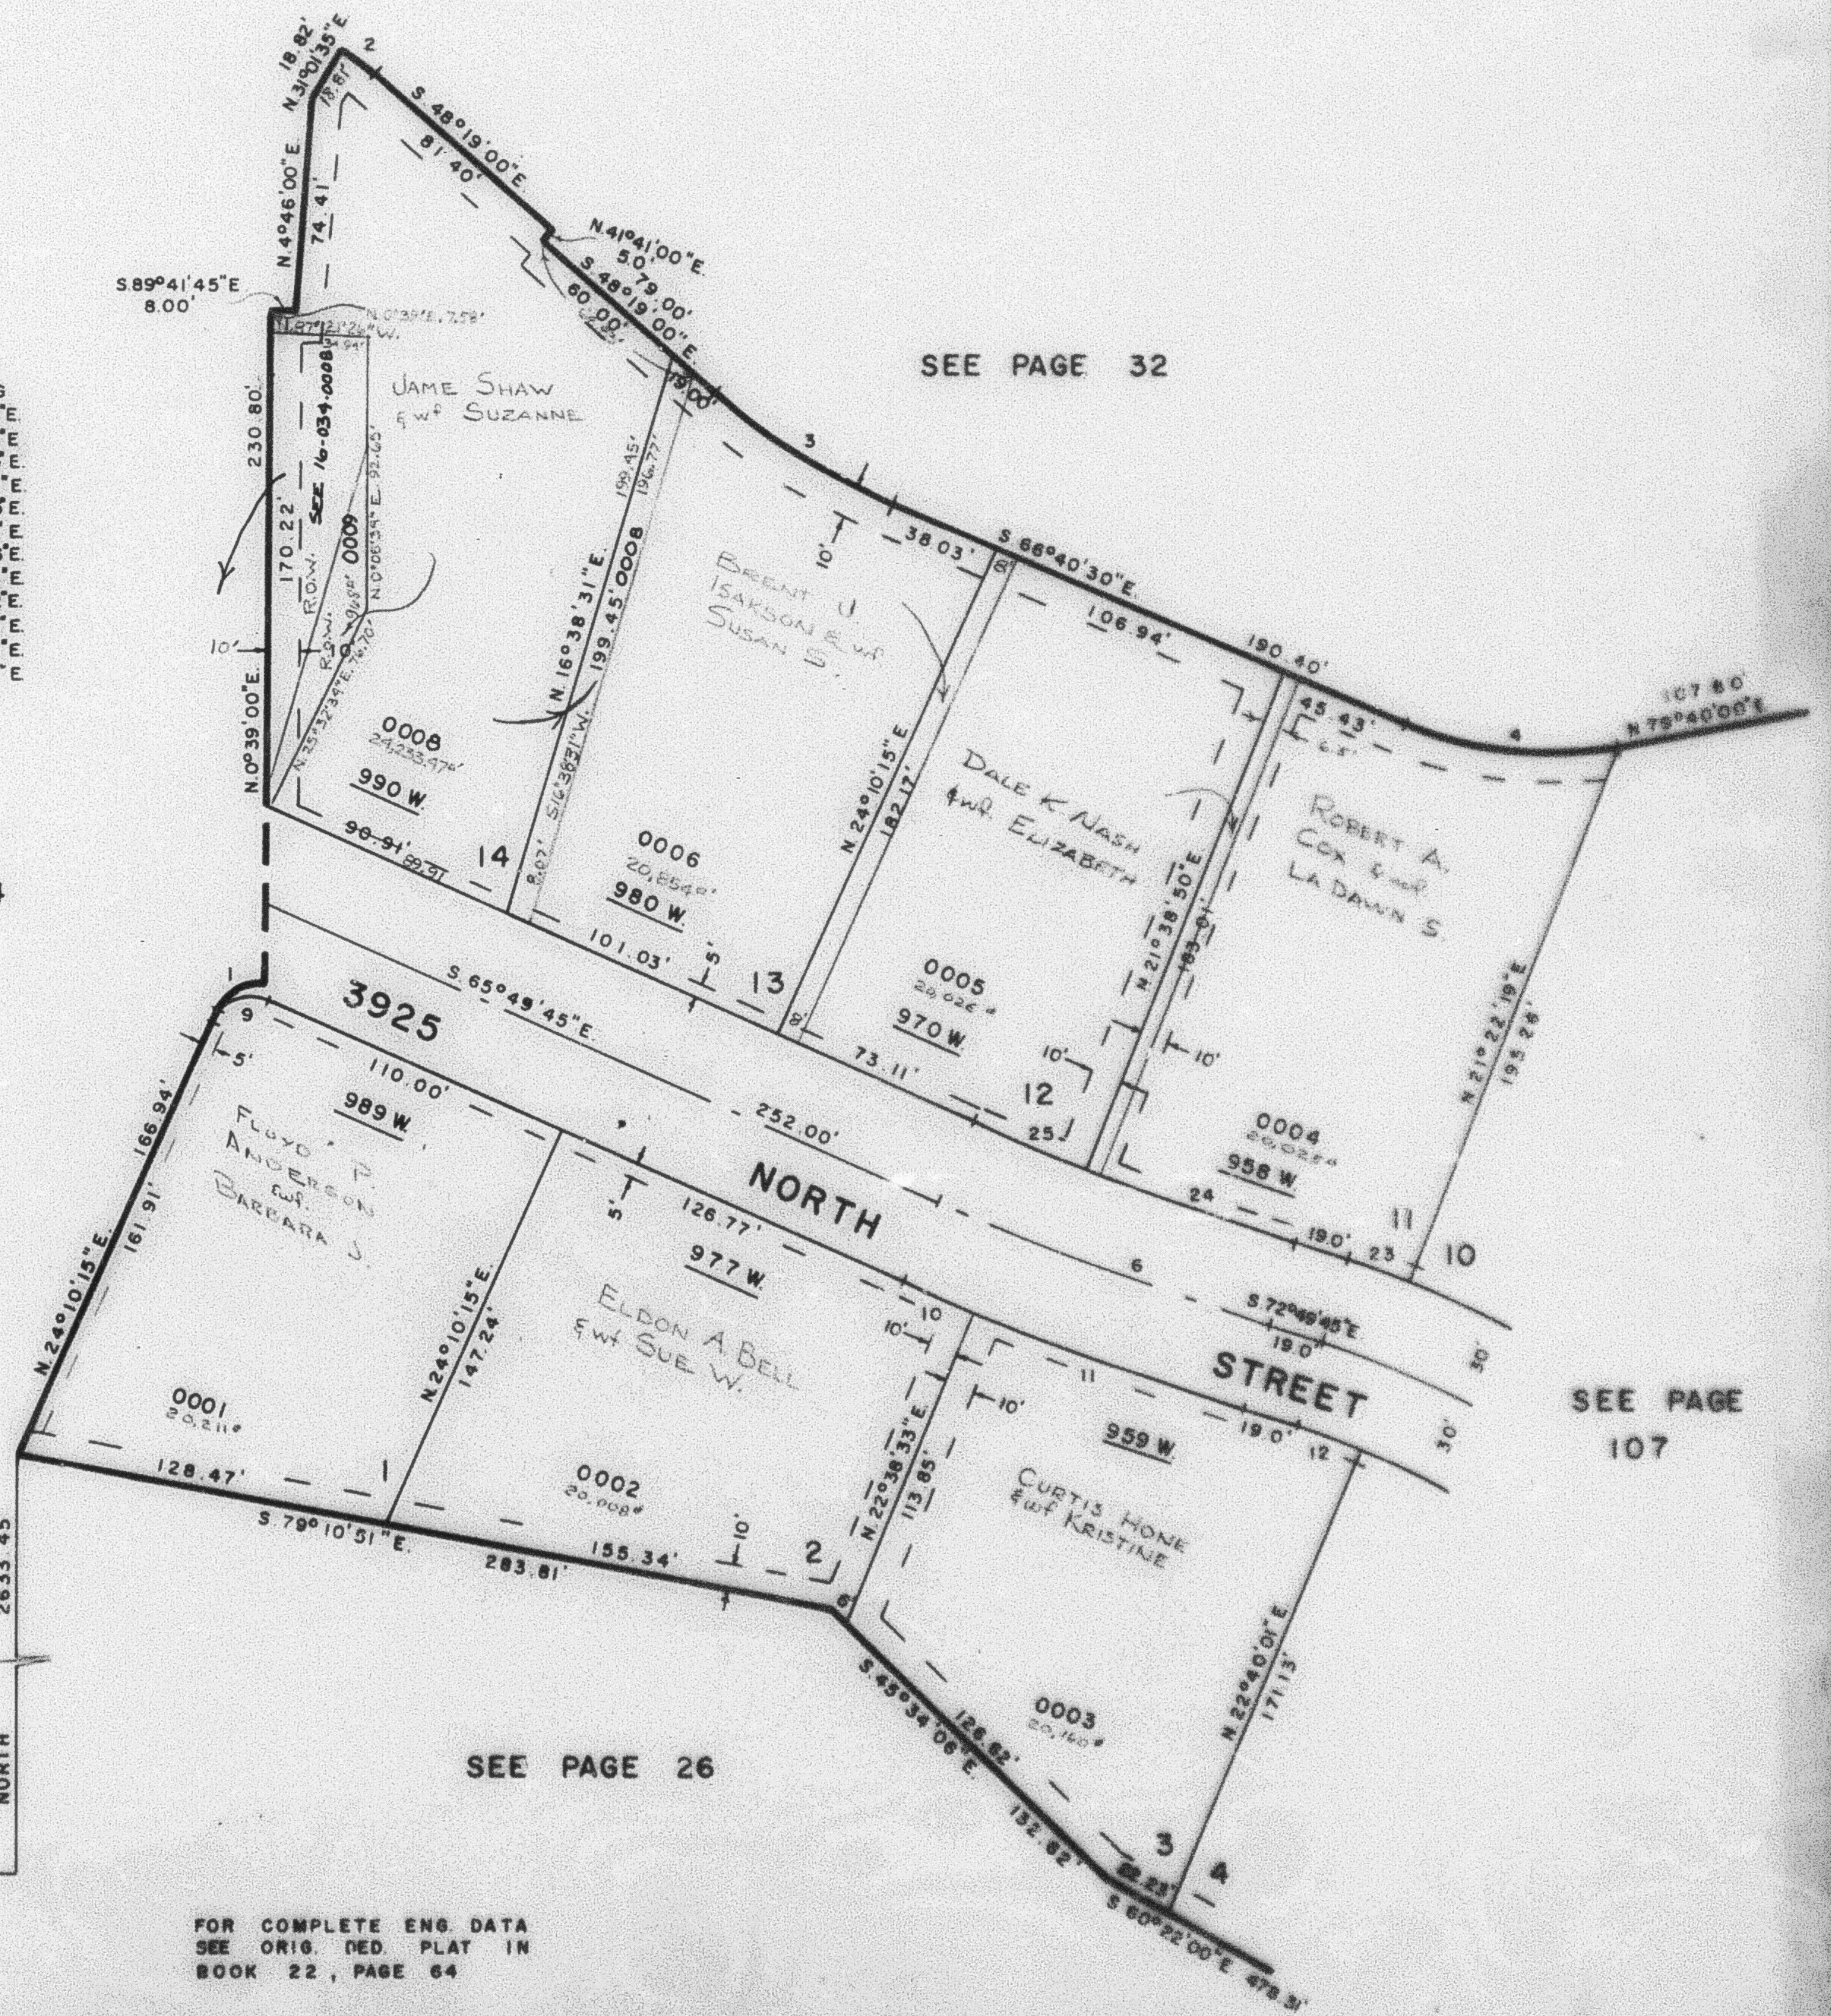

SEE PAGE 26

SEE PAGE 107

FOR COMPLETE ENG. DATA  
 SEE ORIG. DEED. PLAT IN  
 BOOK 22, PAGE 64