


PART OF SECTION 19, T.7N., R.1W., S.L.B. & M.

MOUNTAIN ORCHARD ESTATES

TAXING UNIT: 11 LOTS 1-3, 11-14

IN PLEASANT VIEW CITY

SCALE 1" = 50'

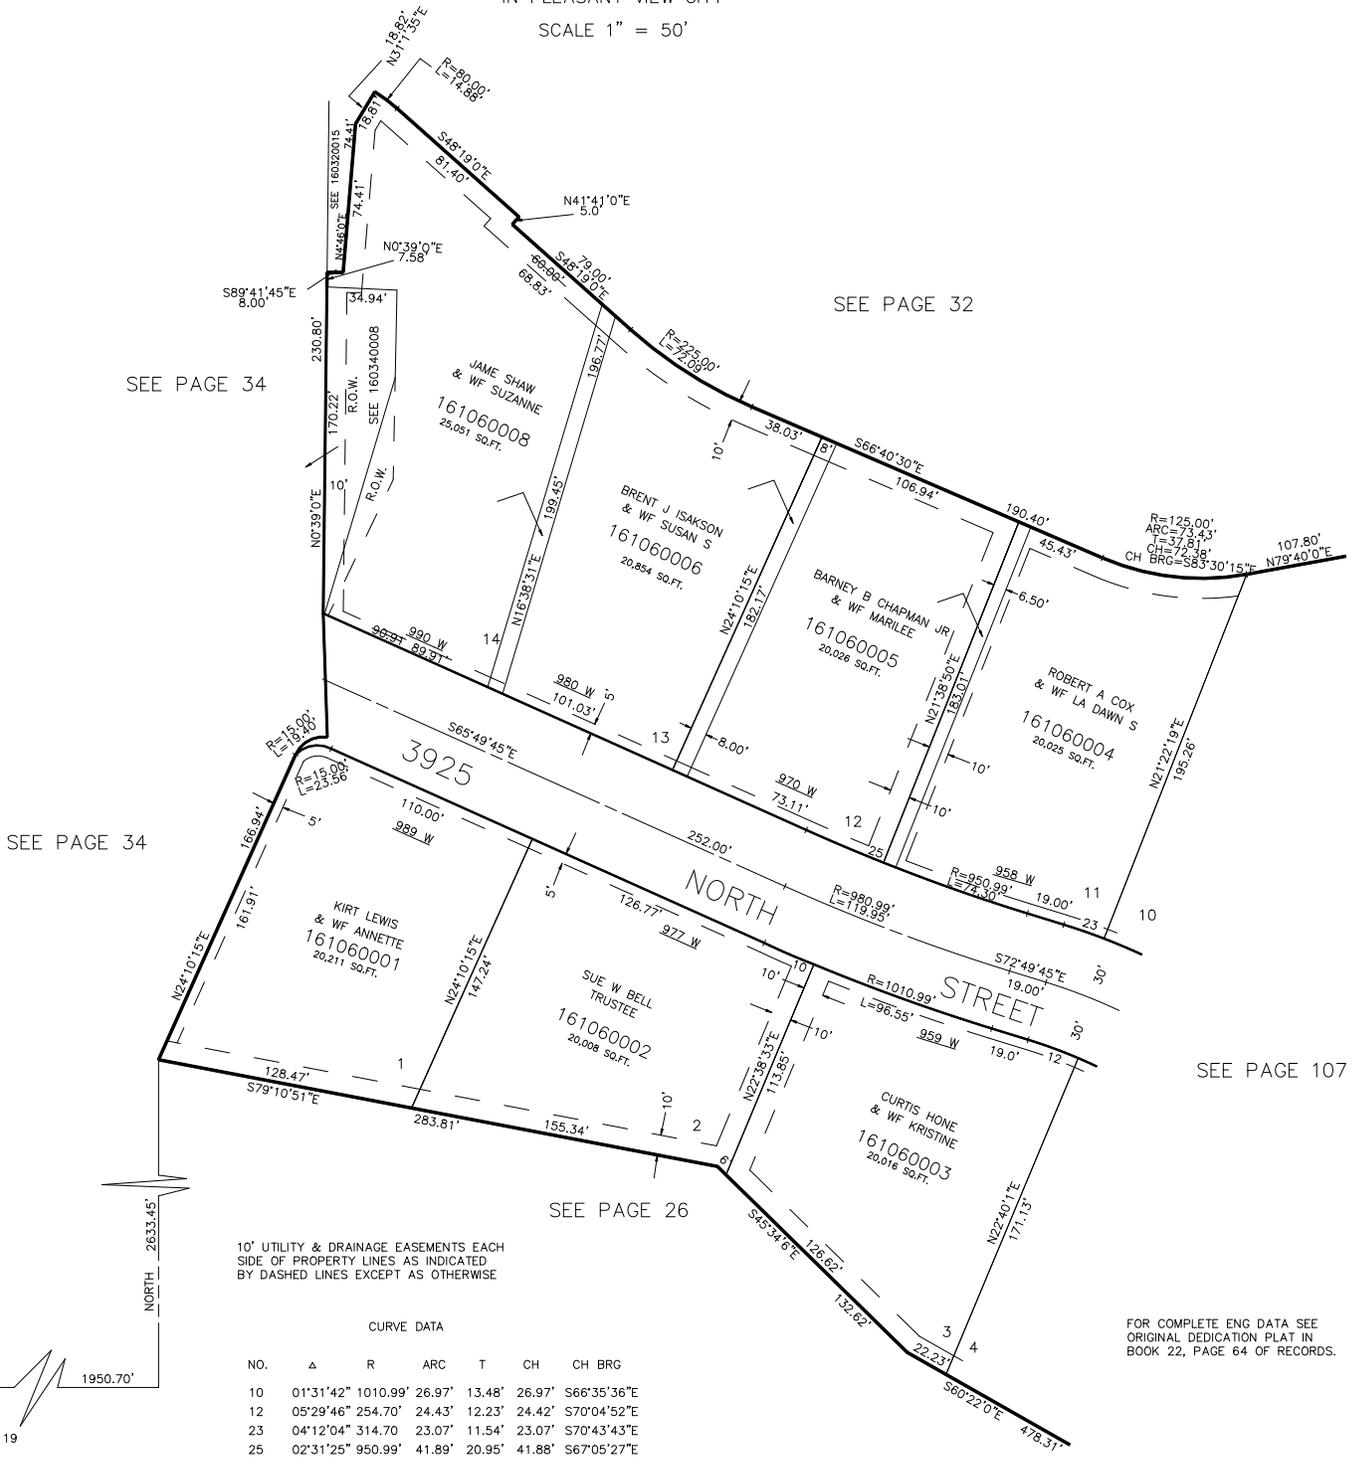

10' UTILITY & DRAINAGE EASEMENTS EACH SIDE OF PROPERTY LINES AS INDICATED BY DASHED LINES EXCEPT AS OTHERWISE

CURVE DATA

NO.	Δ	R	ARC	T	CH	CH BRG
10	01°31'42"	1010.99'	26.97'	13.48'	26.97'	S66°35'36"E
12	05°29'46"	254.70'	24.43'	12.23'	24.42'	S70°04'52"E
23	04°12'04"	314.70'	23.07'	11.54'	23.07'	S70°43'43"E
25	02°31'25"	950.99'	41.89'	20.95'	41.88'	S67°05'27"E

FOR COMPLETE ENG DATA SEE ORIGINAL DEDICATION PLAT IN BOOK 22, PAGE 64 OF RECORDS.

