

PART OF SEC. 19, T.7 N., R.1 W., S.L.B. & M.
MOUNTAIN ORCHARD ESTATES

107

TAXING UNIT: II

LOTS 4-10
 IN PLEASANT VIEW CITY


PREFIX: 16-107

SCALE 1" = 50'

SEE PAGE 32

SEE PAGE 106

SEE PAGE 14

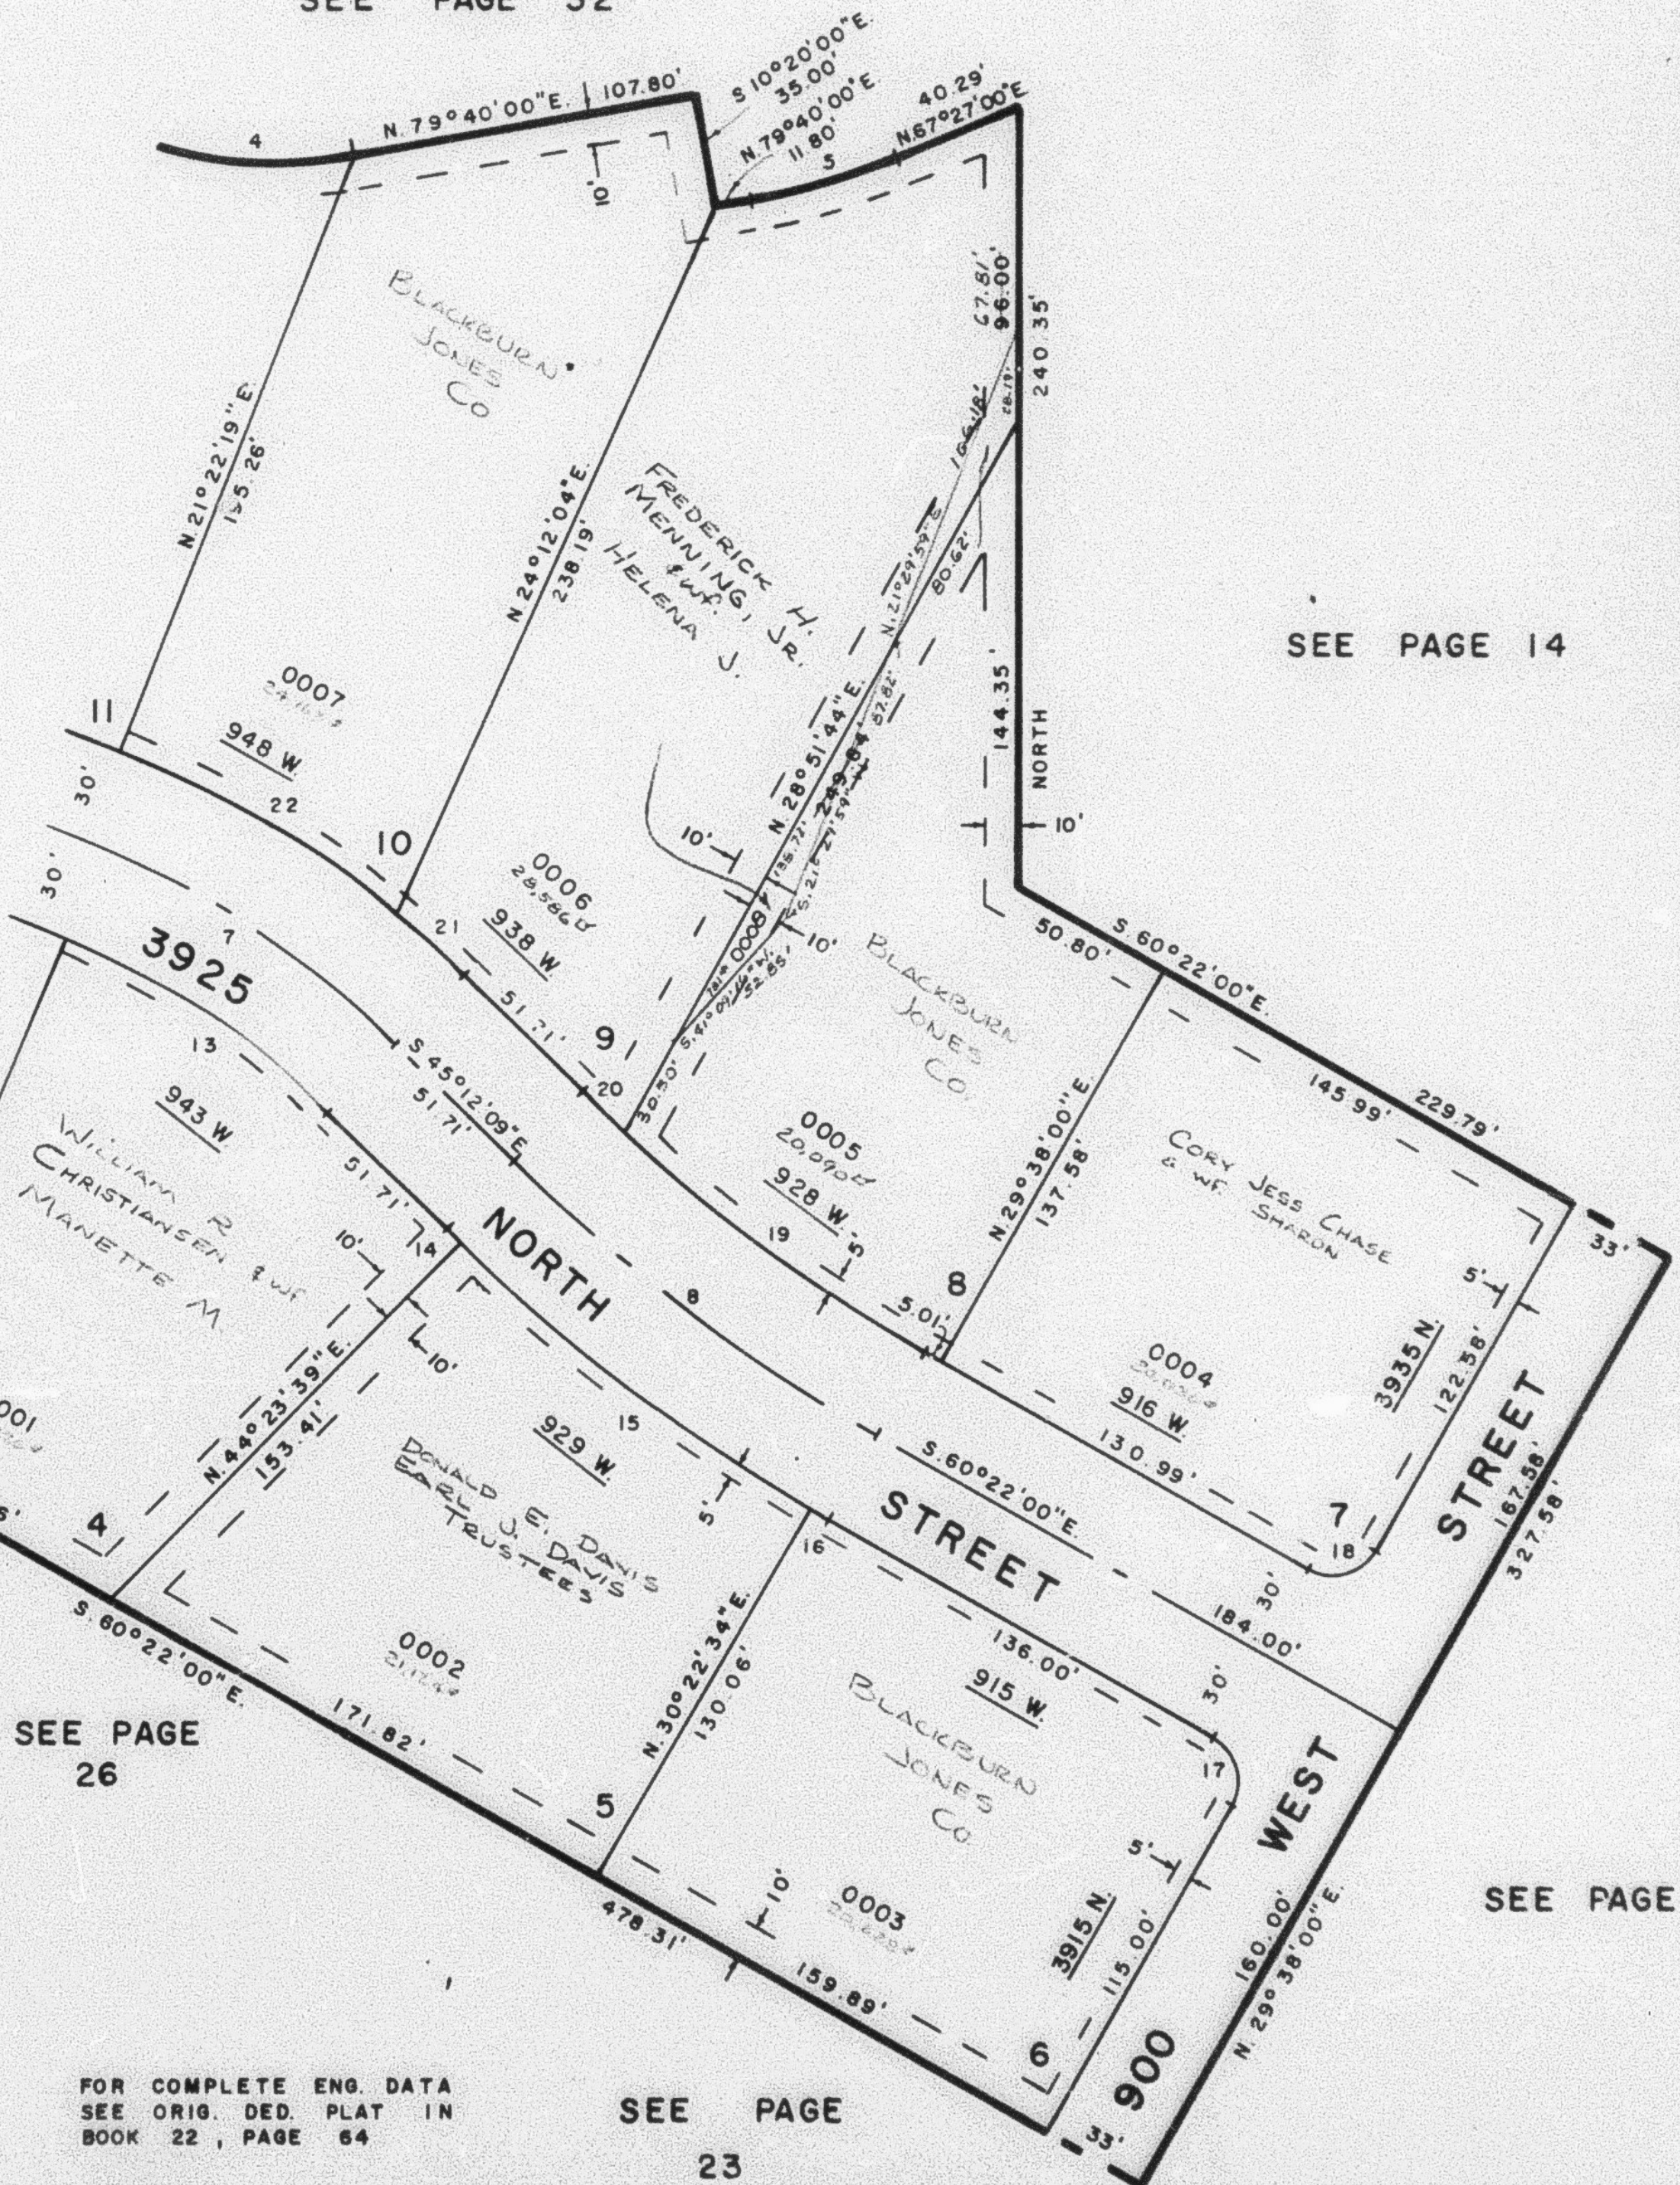

SEE PAGE 26

SEE PAGE 23

SEE PAGE 24

FOR COMPLETE ENG. DATA
 SEE ORIG. DED. PLAT IN
 BOOK 22, PAGE 64

NO	Δ	R	ARC	T	CH	CH	BRG
4	33°39'30"	125.00'	73.43'	37.81'	72.38'	S.83°30'15"E	
5	12°13'00"	215.00'	45.84'	23.01'	45.76'	N.73°33'30"E	
7	27°37'36"	284.70'	137.28'	70.00'	135.95'	S.59°00'57"E	
8	19°09'51"	525.88'	139.18'	70.00'	138.78'	S.52°47'04"E	
13	22°07'50"	254.70'	98.38'	49.81'	97.77'	S.56°16'04"E	
14	00°24'12"	555.88'	3.91'	1.96'	3.91'	S.45°24'15"E	
15	14°01'05"	555.88'	136.00'	68.34'	135.66'	S.52°36'53"E	
16	00°44'34"	555.88'	7.21'	3.60'	7.21'	S.59°59'43"E	
17	90°00'00"	15.00'	23.56'	15.00'	21.21'	S.15°22'00"E	
18	90°00'00"	15.00'	23.56'	15.00'	21.21'	N.74°38'00"E	
19	13°16'02"	495.88'	114.82'	57.67'	114.57'	S.53°43'59"E	
20	01°53'49"	495.88'	16.42'	8.21'	16.42'	S.46°09'03"E	
21	05°12'53"	314.70'	28.64'	14.33'	28.63'	S.47°48'35"E	
22	18°12'39"	314.70'	100.02'	50.44'	99.60'	S.59°31'22"E	