

PART OF SEC. 19, T.7N., R.1W., S.L.B. & M.
MOUNTAIN ORCHARD ESTATES
 LOTS 4-10
 IN PLEASANT VIEW CITY
 SCALE 1" = 50'

107


TAXING UNIT : II

PREFIX: 16-107

SEE PAGE 32

SEE PAGE 14

SEE PAGE 106

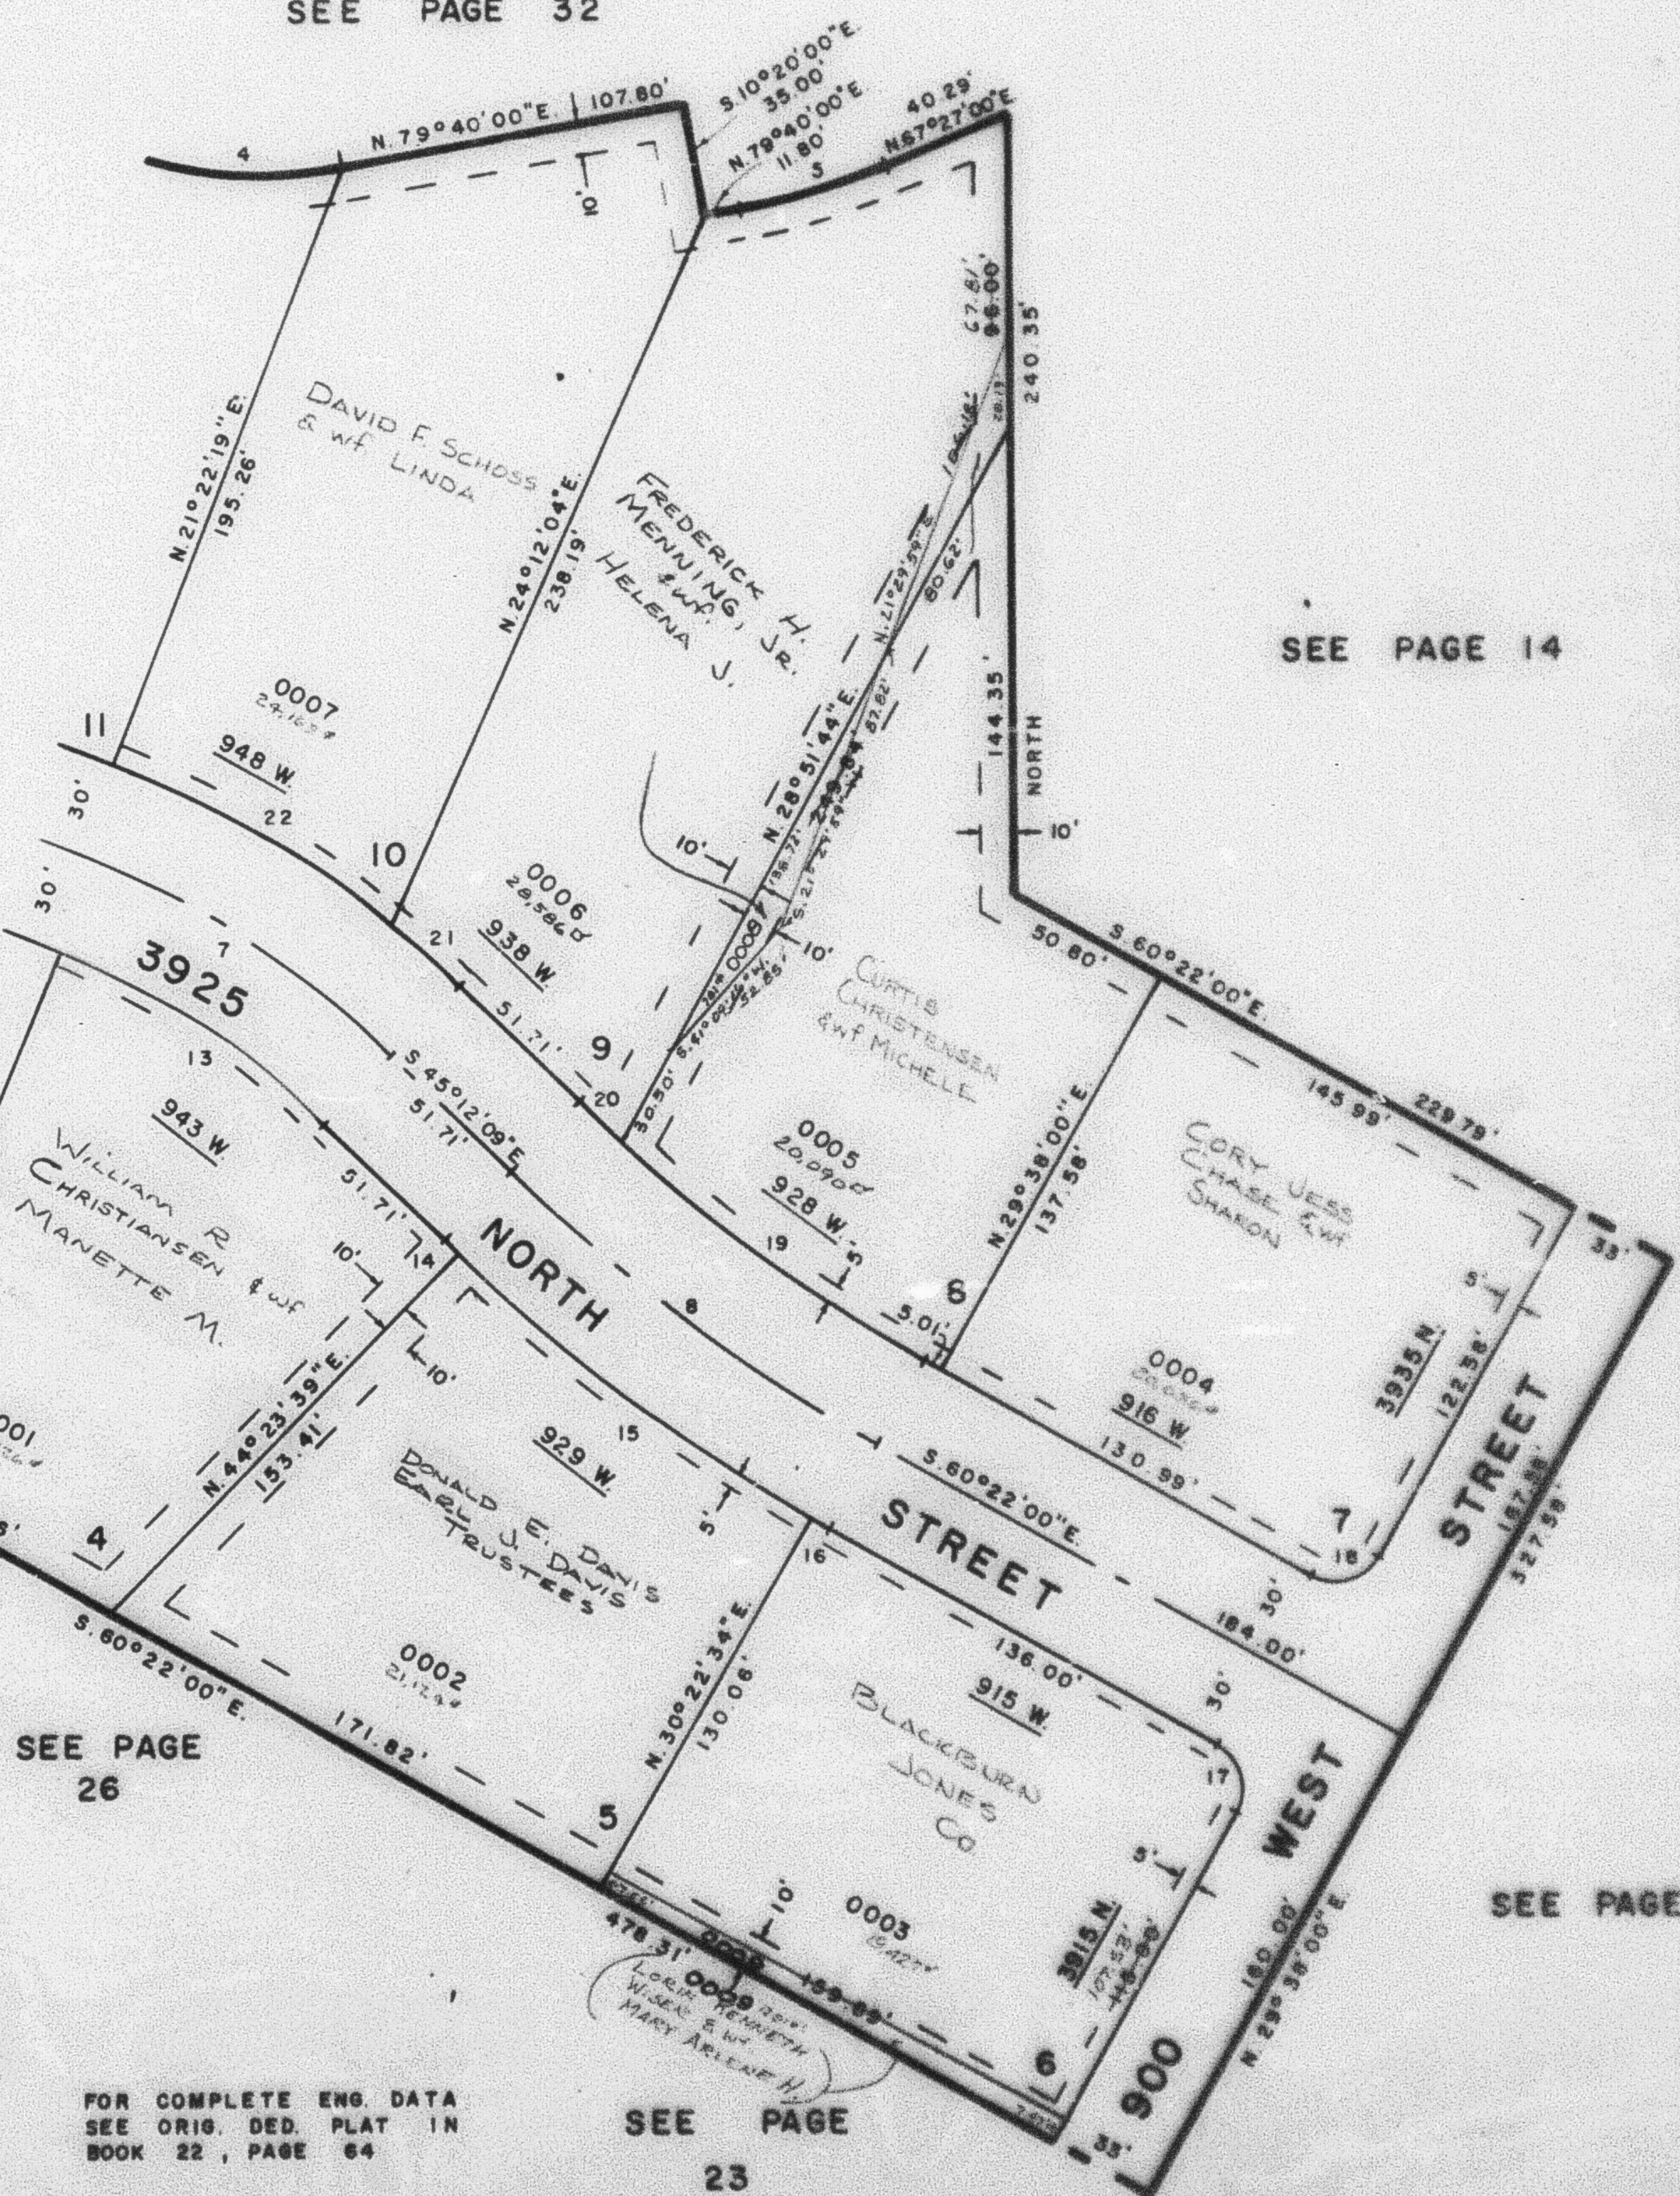

SEE PAGE
26

SEE PAGE
23

SEE PAGE 24

NO	A	R	ARC	T	CH	CH	BRG
4	33°39'30"	125.00'	73.43'	37.81'	72.36'	5.83°30'15"E	
5	12°13'00"	215.00'	45.84'	23.01'	45.76'	N.73°33'30"E	
7	27°37'36"	284.70'	137.28'	70.00'	135.95'	S.59°00'57"E	
8	15°09'51"	525.88'	139.18'	70.00'	138.78'	S.52°47'04"E	
13	22°07'50"	254.70'	98.38'	48.81'	97.77'	S.56°16'04"E	
14	00°24'12"	555.88'	3.91'	1.98'	3.91'	S.45°24'15"E	
15	14°01'05"	555.88'	136.00'	68.34'	135.66'	S.52°36'33"E	
16	00°44'34"	555.88'	7.21'	3.60'	7.21'	S.59°59'43"E	
17	90°00'00"	15.00'	23.56'	15.00'	21.21'	S.15°22'00"E	
18	90°00'00"	15.00'	23.56'	15.00'	21.21'	N.74°36'00"E	
19	13°16'02"	495.88'	114.82'	57.67'	114.57'	S.53°43'59"E	
20	01°53'49"	495.88'	15.42'	8.21'	16.42'	S.46°09'03"E	
21	05°12'53"	314.70'	28.64'	14.33'	28.63'	S.47°46'35"E	
22	16°12'39"	314.70'	100.02'	50.44'	99.60'	S.59°31'22"E	

FOR COMPLETE ENG. DATA
 SEE ORIG. DED. PLAT IN
 BOOK 22, PAGE 64