

PART OF SEC 19, T.7N., R.1W., S.L.B.M. MOUNTAIN ORCHARD ESTATES

LOTS 4-10

IN PLEASANT VIEW CITY

SCALE 1" = 50'


TAXING UNIT - II

PREFIX 16-107

SEE PAGE 32

SEE PAGE 14

SEE PAGE 106

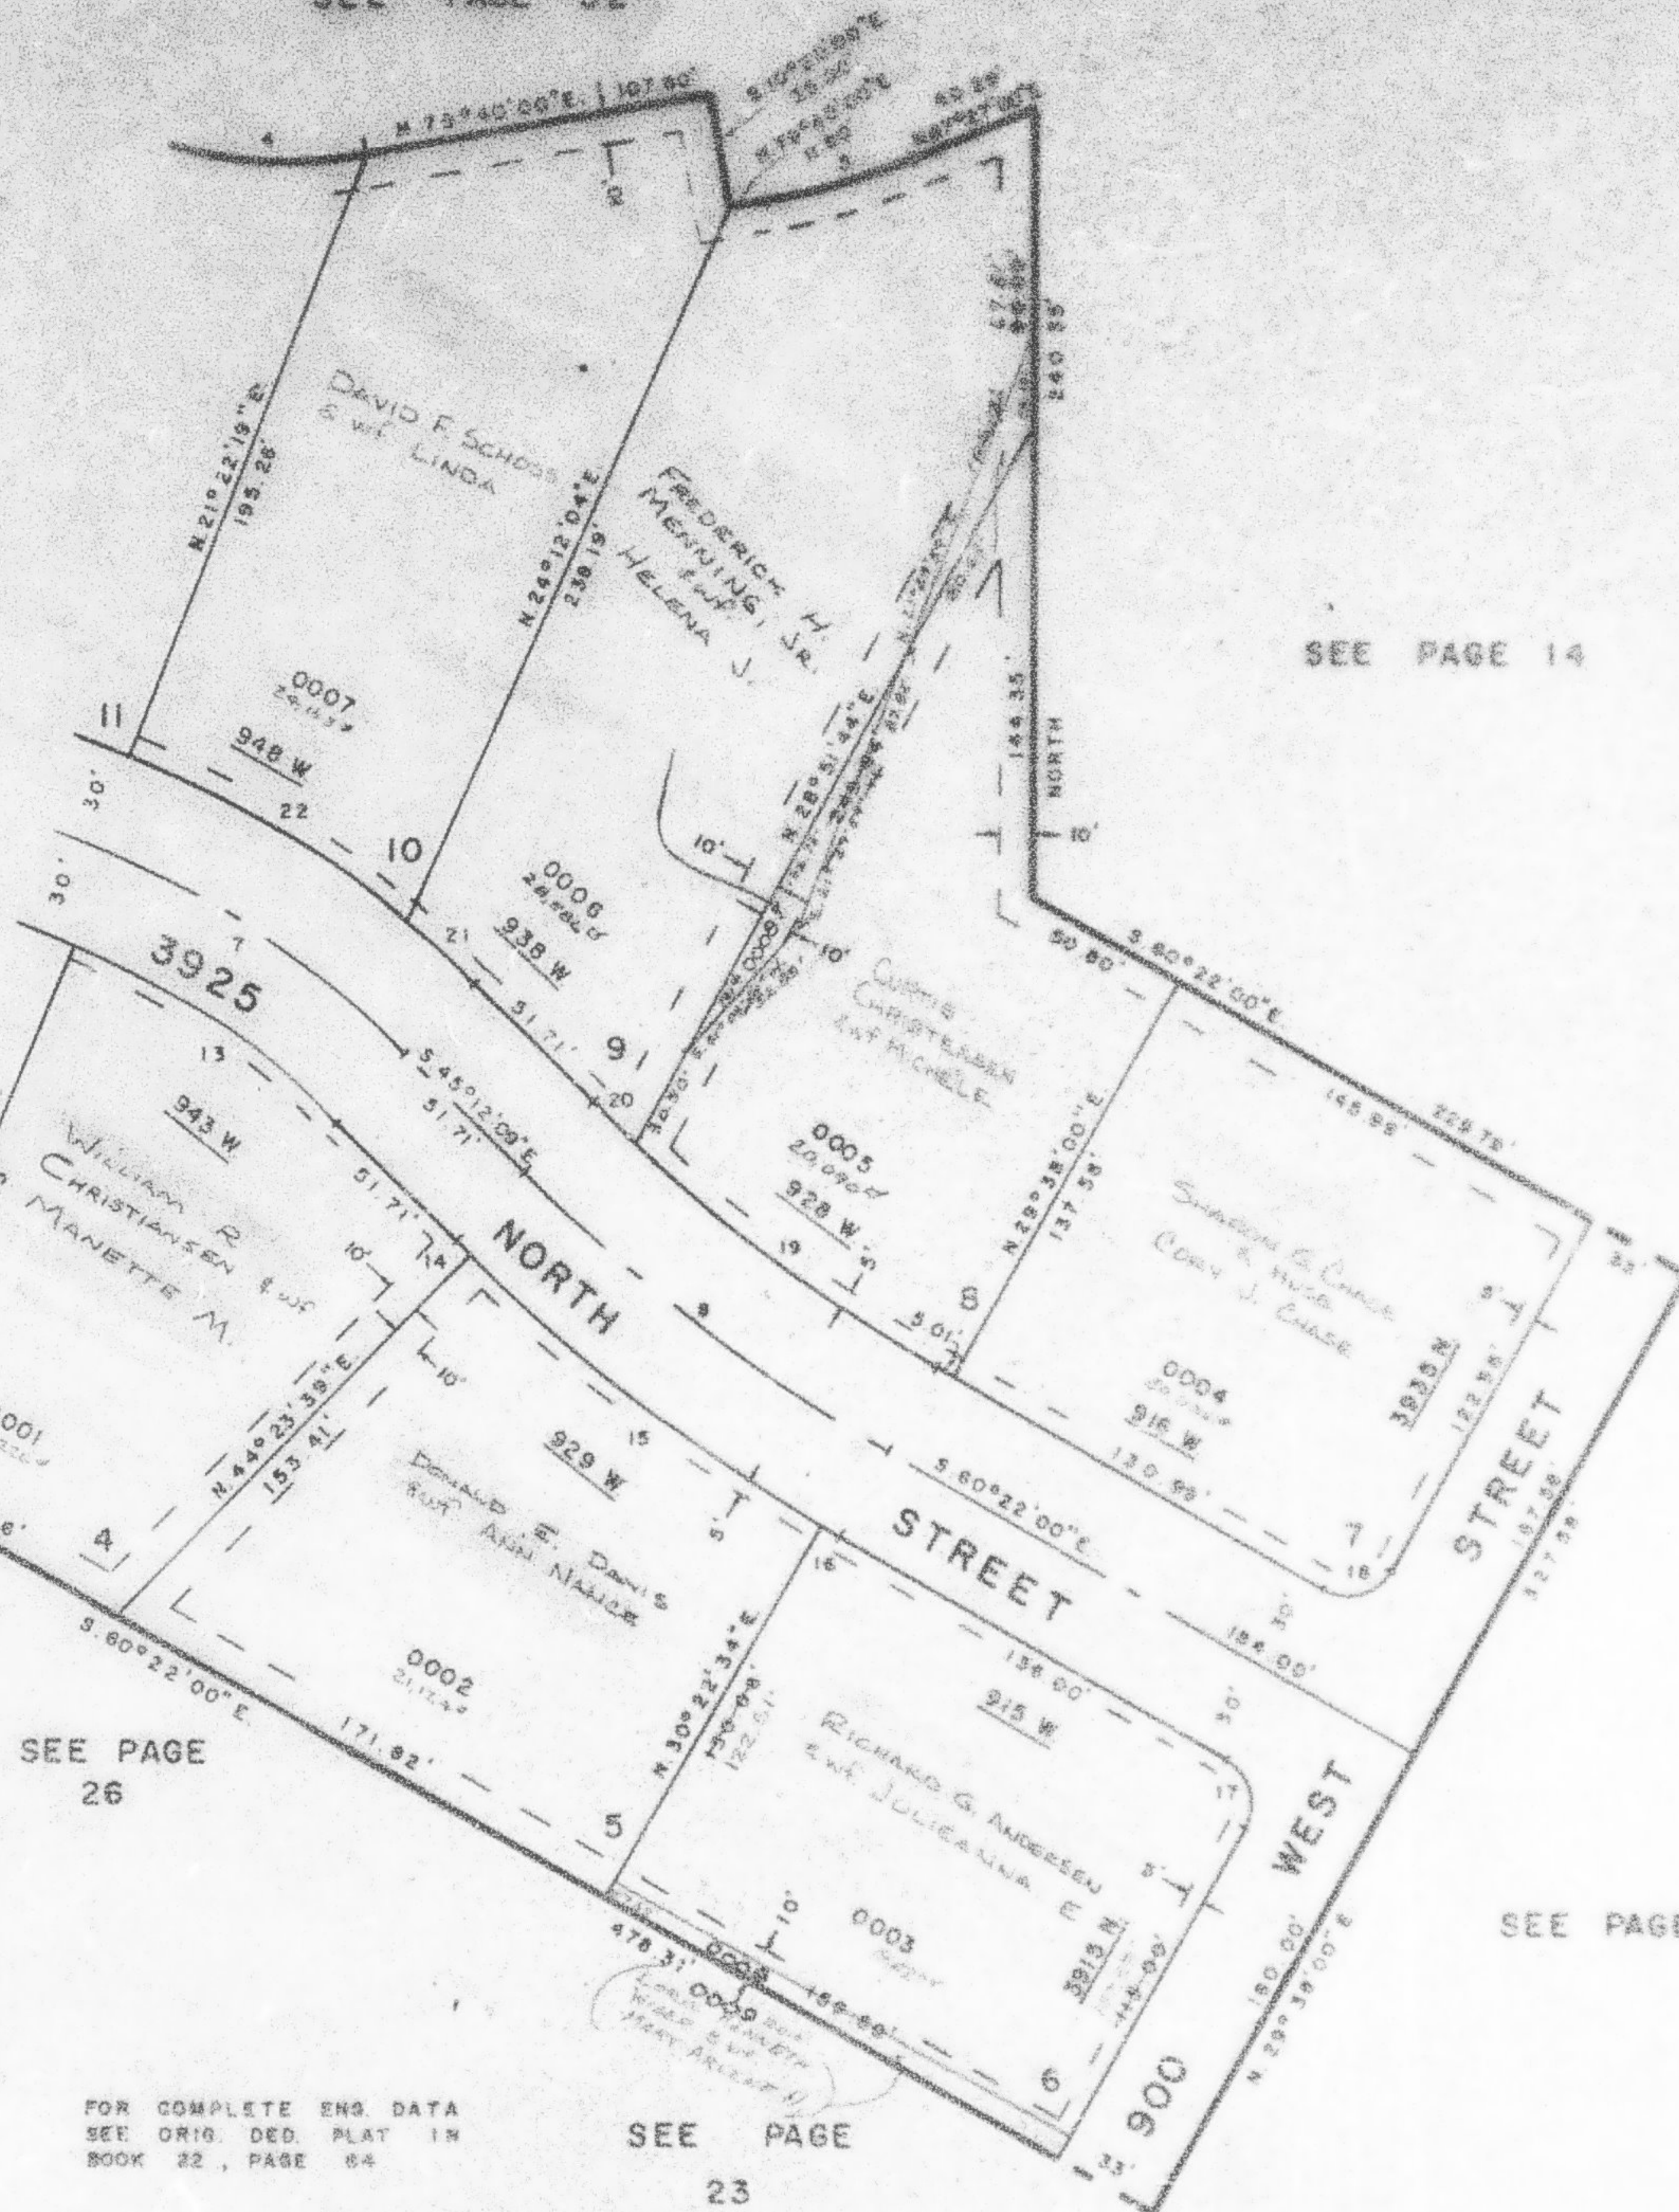

CURVE DATA

NO	A	R	ARC	T	CH	CH	BRG
4	35°38'30"	125.00'	73.45'	37.61'	72.38'	S 83°30'15"E	
5	12°13'00"	215.00'	45.84'	23.01'	45.76'	N 75°33'30"E	
7	27°37'36"	284.70'	137.26'	70.00'	135.95'	S 59°00'57"E	
8	15°09'51"	525.88'	139.18'	70.00'	136.78'	S 52°47'04"E	
13	22°07'50"	254.70'	98.38'	49.81'	97.77'	S 58°16'04"E	
14	00°24'12"	555.88'	3.91'	1.98'	3.91'	S 45°24'15"E	
15	14°01'05"	555.88'	136.00'	69.34'	135.68'	S 52°36'53"E	
16	00°44'34"	555.88'	7.21'	3.60'	7.21'	S 59°59'43"E	
17	90°00'00"	15.00'	23.36'	15.00'	21.21'	S 15°22'00"E	
18	90°00'00"	15.00'	23.36'	15.00'	21.21'	N 74°38'00"E	
19	13°18'02"	495.88'	114.82'	57.67'	114.57'	S 57°43'59"E	
20	01°53'49"	495.88'	16.42'	8.21'	16.42'	S 48°09'03"E	
21	05°12'53"	314.70'	88.84'	14.33'	28.63'	S 47°48'35"E	
22	18°12'39"	314.70'	105.02'	50.44'	99.80'	S 59°31'22"E	

SEE PAGE 26

FOR COMPLETE ENG. DATA
SEE ORIG. DED. PLAT IN
BOOK 22, PAGE 64

SEE PAGE

23

SEE PAGE 24