

PART OF S.W. 1/4 OF SEC. 17 & PART OF N.W. 1/4 OF SEC. 20, T.7N., R.1W., S.L.B. & M. 108
MAJESTIC HEIGHTS SUBDIVISION NO. 10

LOTS 174-179, 200, 204-206

IN PLEASANT VIEW CITY

TAXING UNIT II


PREFIX 16-108

SCALE 1" = 50'

EXCEPT WHERE OTHERWISE SHOWN
 ALL LOTS OWNED BY
 WADMAN CONST. CO., INC.

SEE PAGE 109

SEE PAGE 40

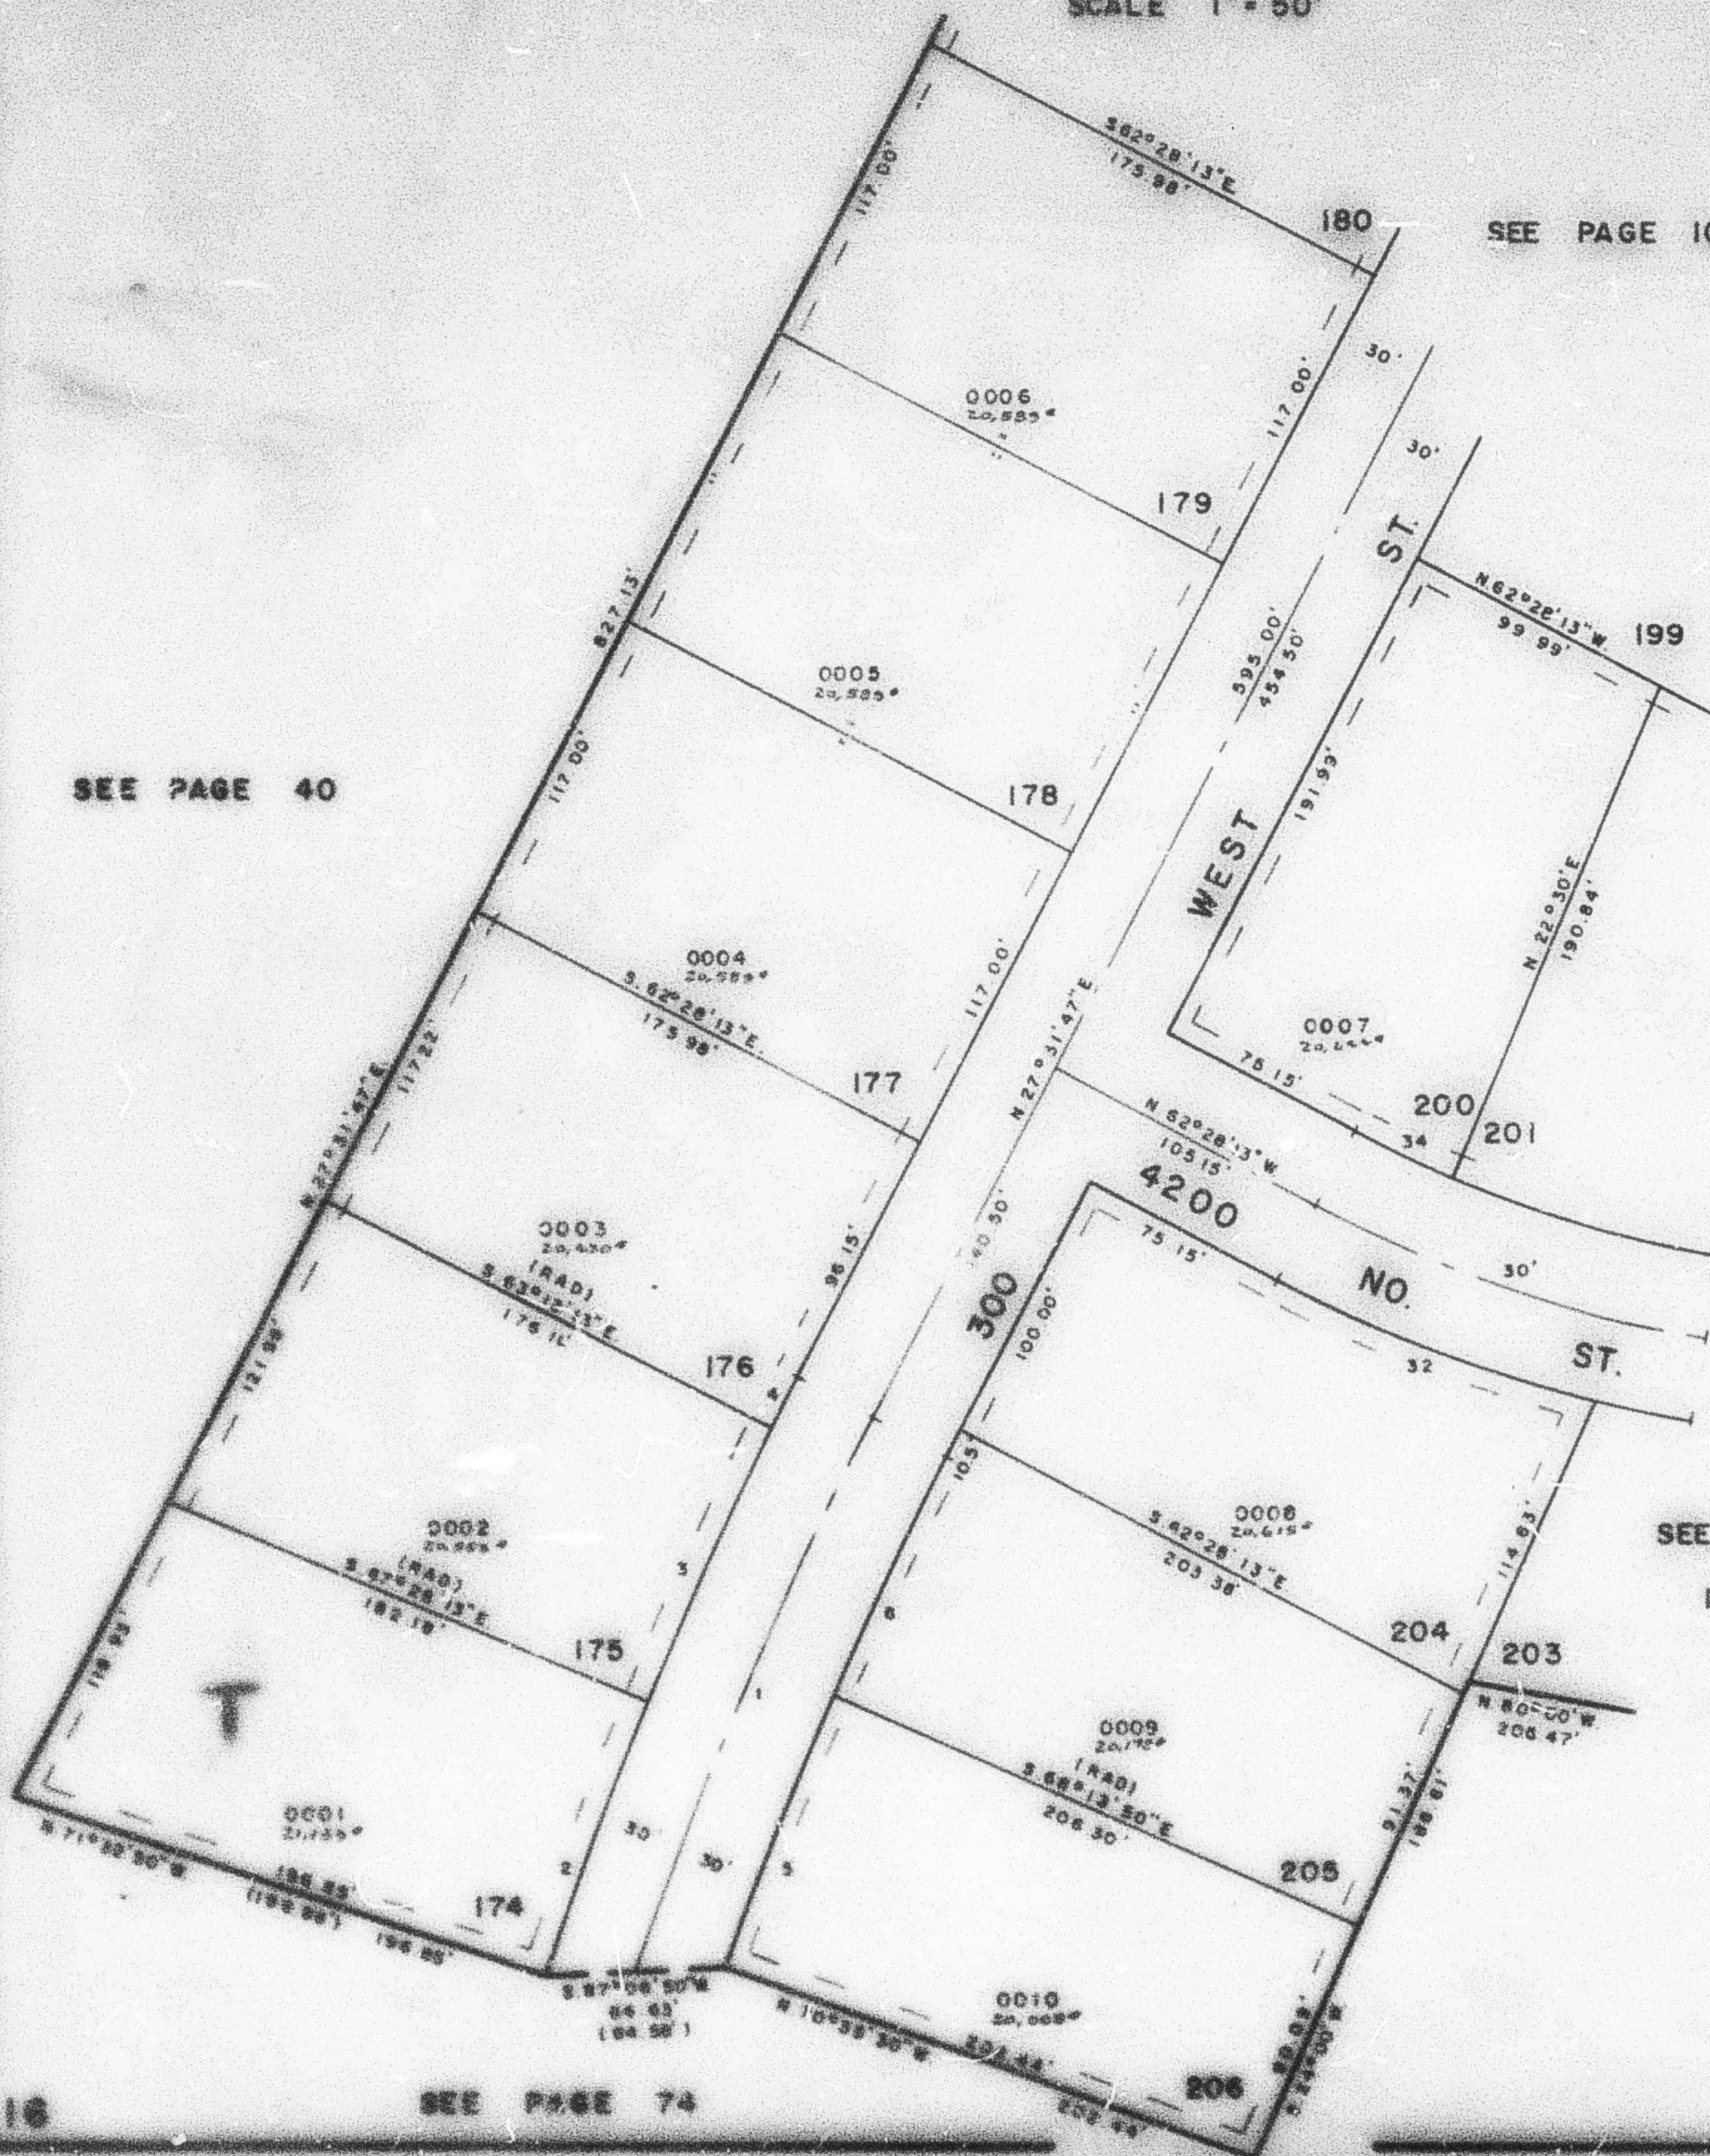

CURVE DATA

1	2	3
Δ: 8°36'36"	4°06'37"	4°14'00"
R: 1440.14'	1470.14'	1470.14'
L: 216.41'	105.47'	108.62'
LC: 108.41'	105.44'	108.60'
	S 20°30'25"W	S 24°40'47"W

4	5	6
Δ: 0°44'00"	4°16'40"	3°50'37"
R: 1470.14'	1410.14'	1410.14'
L: 18.62'	105.28'	94.80'
LC: 18.62'	105.26'	94.88'
	S 27°09'47"W	N 21°32'50"E
		N 25°58'29"E

30	32	38
Δ: 7°31'47"	13°34'10"	8°01'47"
R: 486.44'	2.8 44'	4°5 44'
L: 148.83'	122.31'	40.07'
T: 75.00'		
LC: 122.02'	40.06'	
	S 89°10'18"E	N 64°58'07"W

SEE PAGE

III

7' UTILITY & DRAINAGE EASEMENT
 EACH SIDE OF PROPERTY LINE
 AS INDICATED BY DASHED LINES

FOR COMPLETE ENG. DATA
 SEE ORIS. DES. PLAT IN
 BOOK 23, PAGE 31