

PART OF S.W. 1/4 OF SEC 17 & PART OF N.W. 1/4 OF SEC. 20, T.7N., R.1W., S.L.B. & M.

MAJESTIC HEIGHTS SUBDIVISION NO. 10

LOTS 174-179, 200, 204-206

TAXING UNIT: 11

IN PLEASANT VIEW CITY


SCALE 1" = 50'

SEE PAGE 109

SEE PAGE 40

SEE PAGE 111

SEE PAGE 74

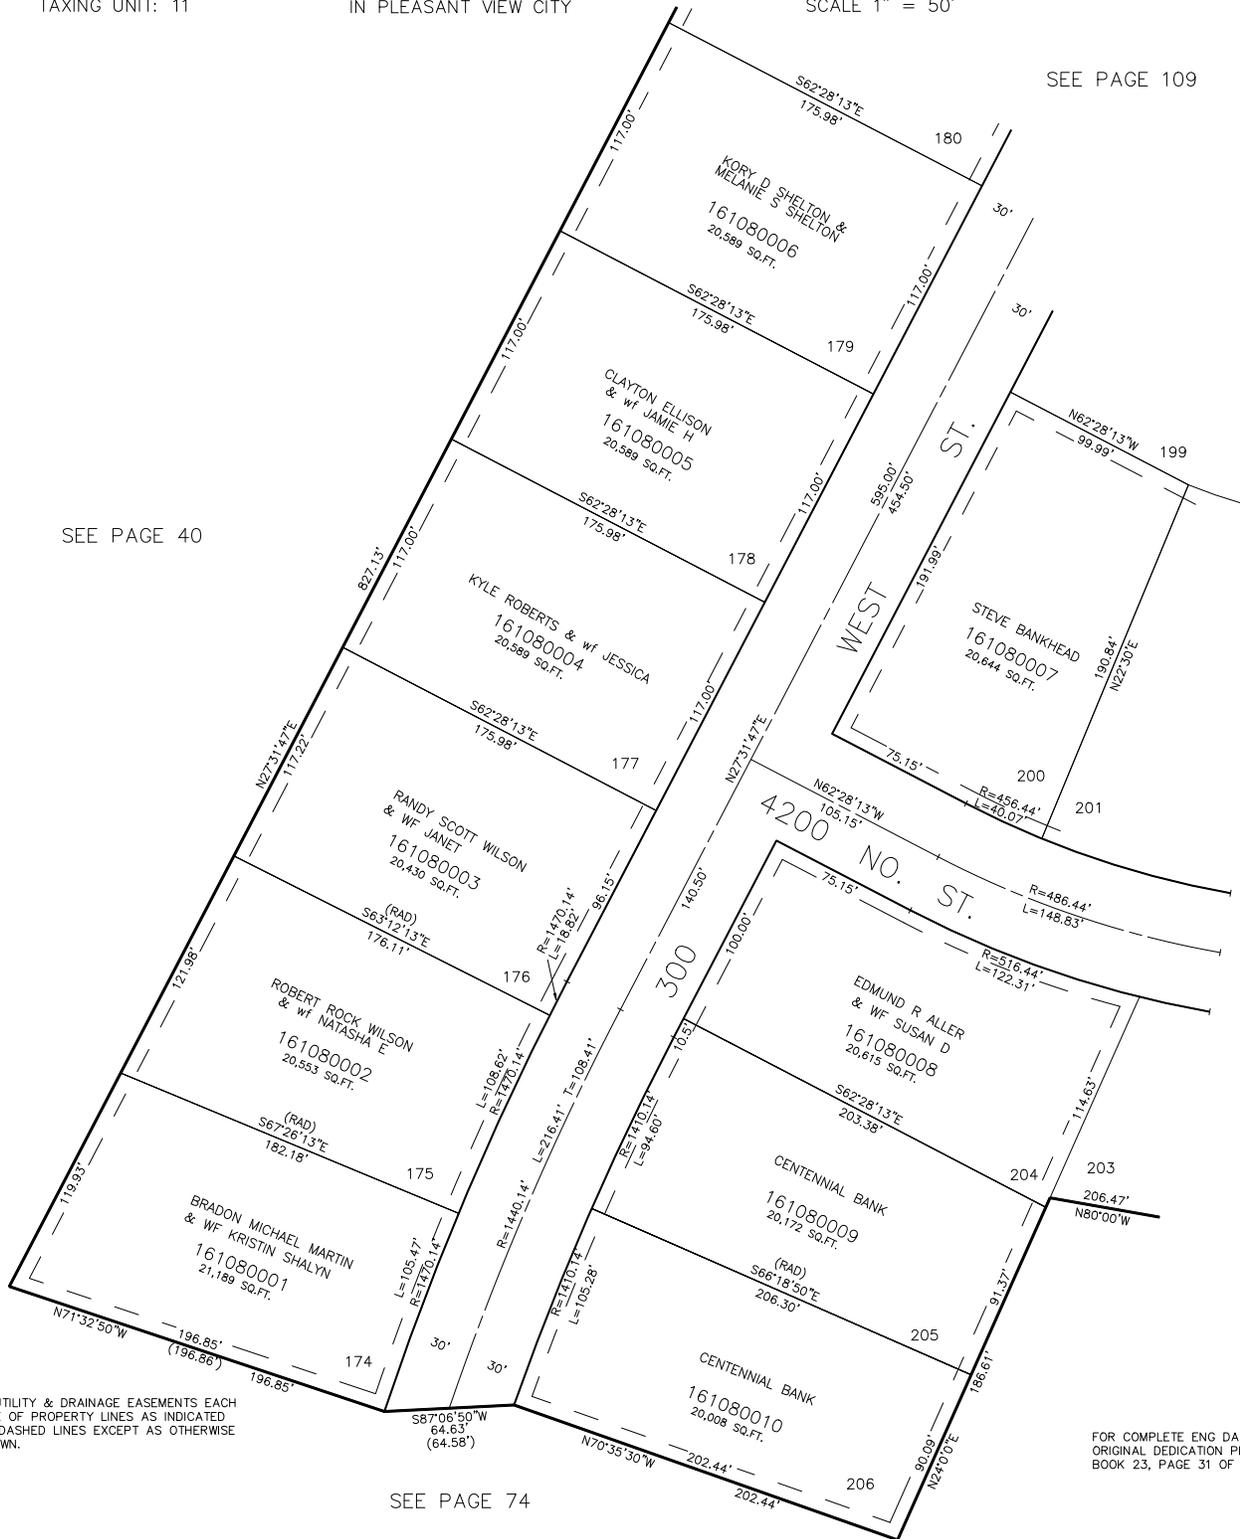

7' UTILITY & DRAINAGE EASEMENTS EACH SIDE OF PROPERTY LINES AS INDICATED BY DASHED LINES EXCEPT AS OTHERWISE SHOWN.

FOR COMPLETE ENG DATA SEE ORIGINAL DEDICATION PLAT IN BOOK 23, PAGE 31 OF RECORDS.