


PART OF S.W. 1/4 OF SEC 17 & PART OF N.W. 1/4 OF SEC. 20 T.7N., R.1W., S.L.B. & M.
MAJESTIC HEIGHTS SUBDIVISION NO. 10
 LOTS 180-184, 197-199

TAXING UNIT: 11

IN PLEASANT VIEW CITY

SEE PAGE 10

SCALE 1" = 50'

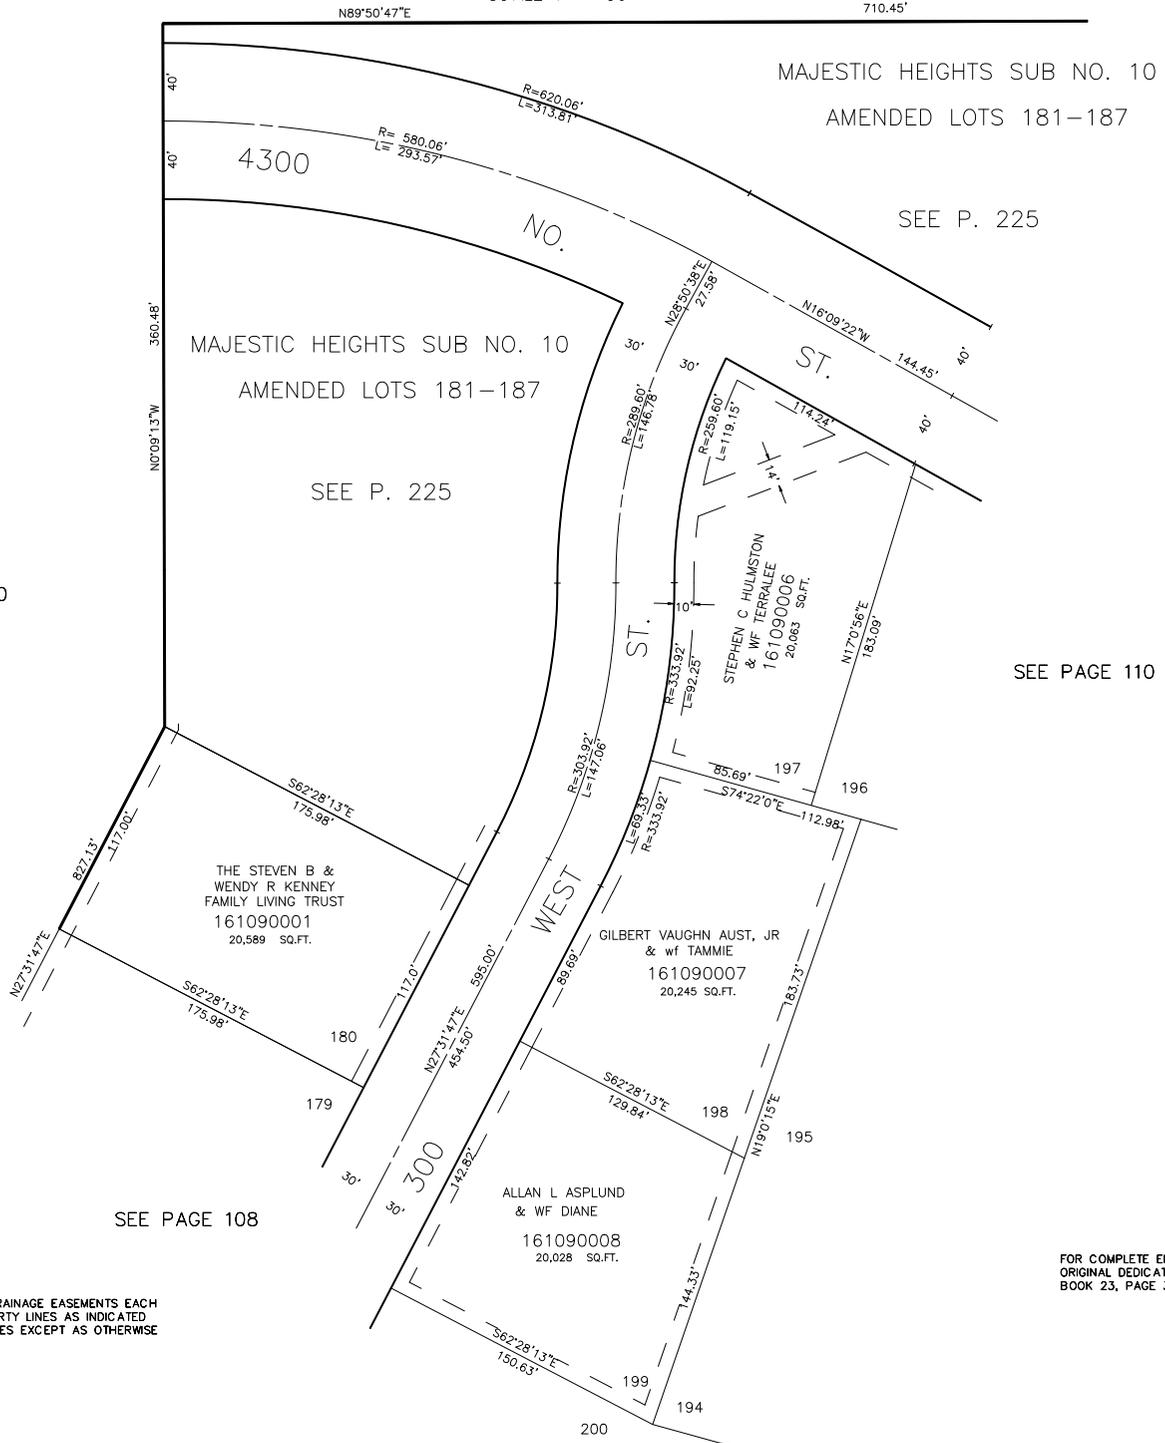

SEE PAGE 40

SEE PAGE 108

7' UTILITY & DRAINAGE EASEMENTS EACH SIDE OF PROPERTY LINES AS INDICATED BY DASHED LINES EXCEPT AS OTHERWISE SHOWN.

FOR COMPLETE ENG DATA SEE ORIGINAL DEDICATION PLAT IN BOOK 23, PAGE 31 OF RECORDS.