

PART OF S.W. 1/4 OF SEC. 17 & PART OF N.W. 1/4 OF SEC. 20, T.7N., R.1W., S.L.B. & M.

MAJESTIC HEIGHTS SUBDIVISION NO. 10

LOTS 185-189, 195, 196

TAXING UNIT: 11

IN PLEASANT VIEW CITY

SCALE 1" = 50'


SEE PAGE 10

MAJESTIC HEIGHTS SUBDIVISION NO. 10 AMENDED LOTS 181-187

SEE P. 225

SEE PAGE 109

SEE PAGE 116

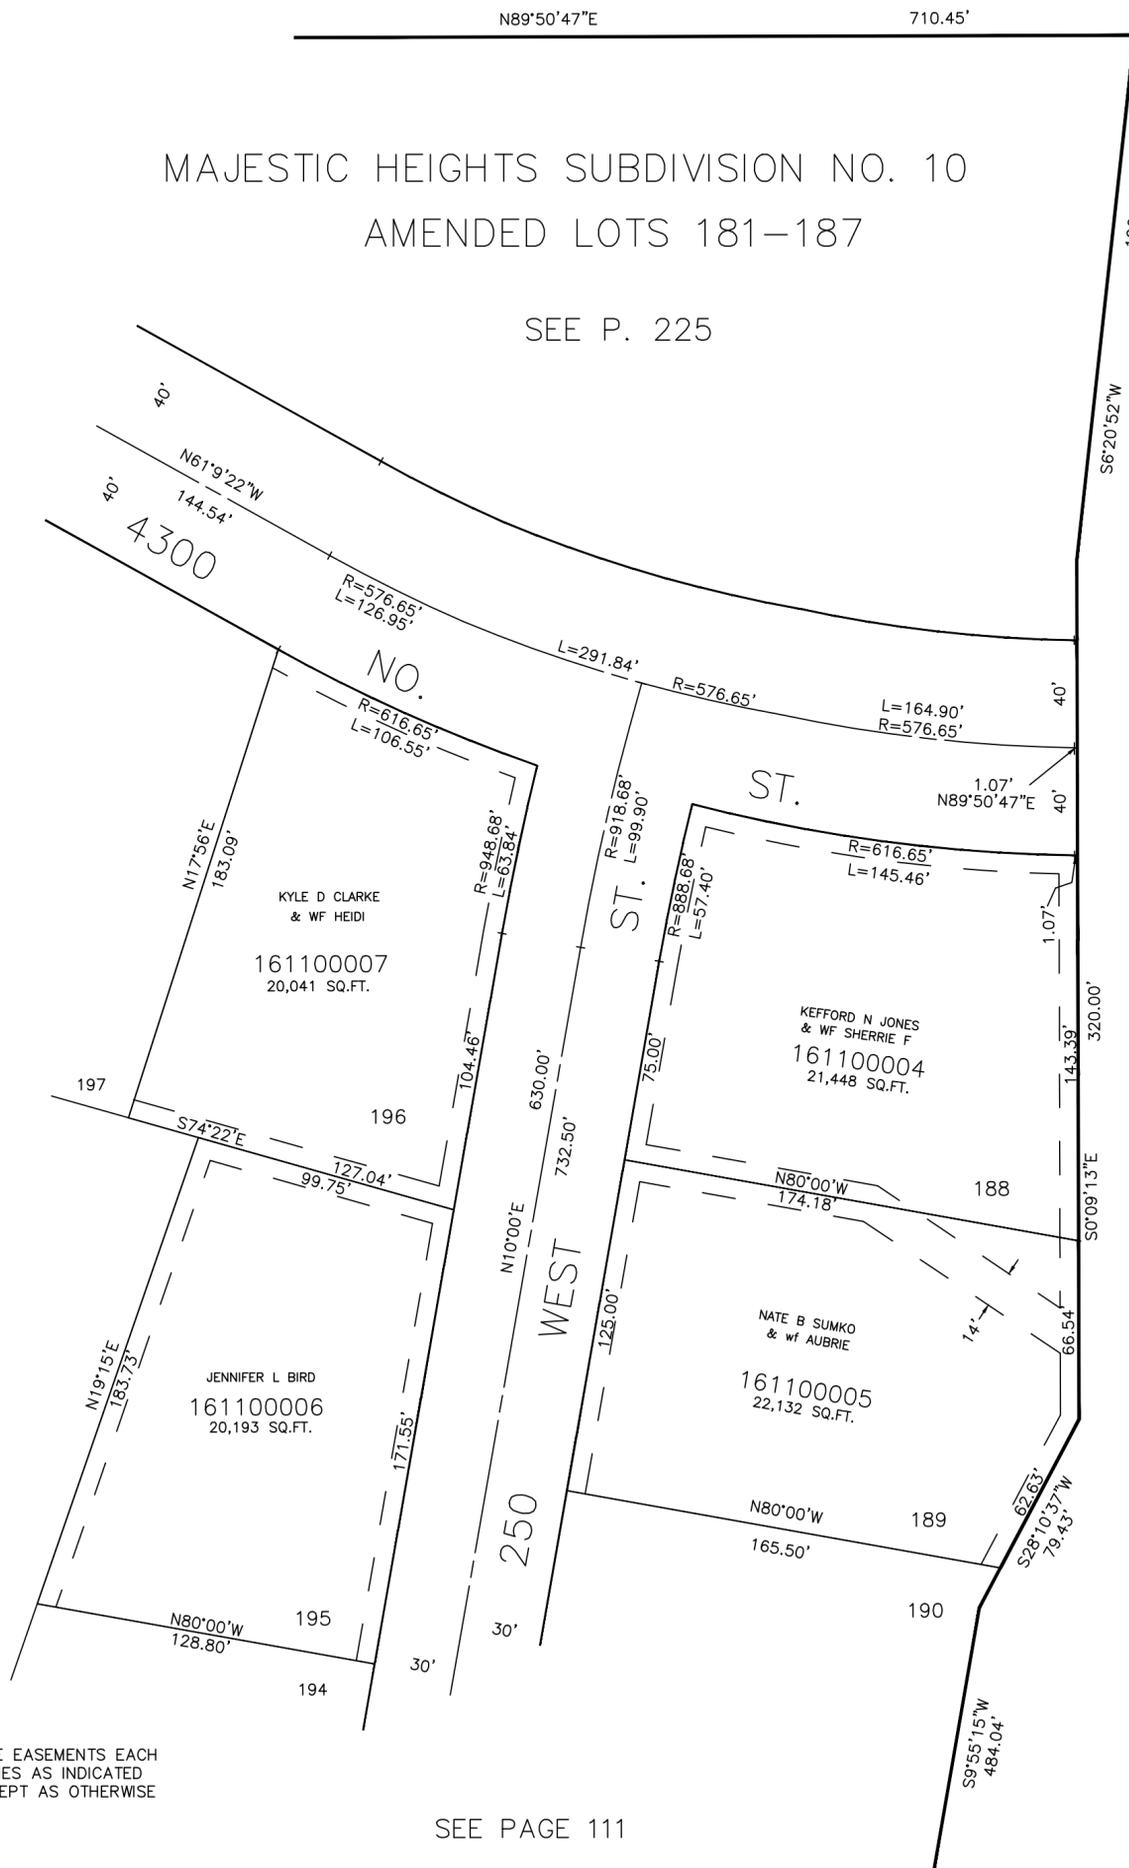

7' UTILITY & DRAINAGE EASEMENTS EACH SIDE OF PROPERTY LINES AS INDICATED BY DASHED LINES EXCEPT AS OTHERWISE SHOWN.

FOR COMPLETE ENG DATA SEE ORIGINAL DEDICATION PLAT IN BOOK 23, PAGE 31 OF RECORDS.

SEE PAGE 111